

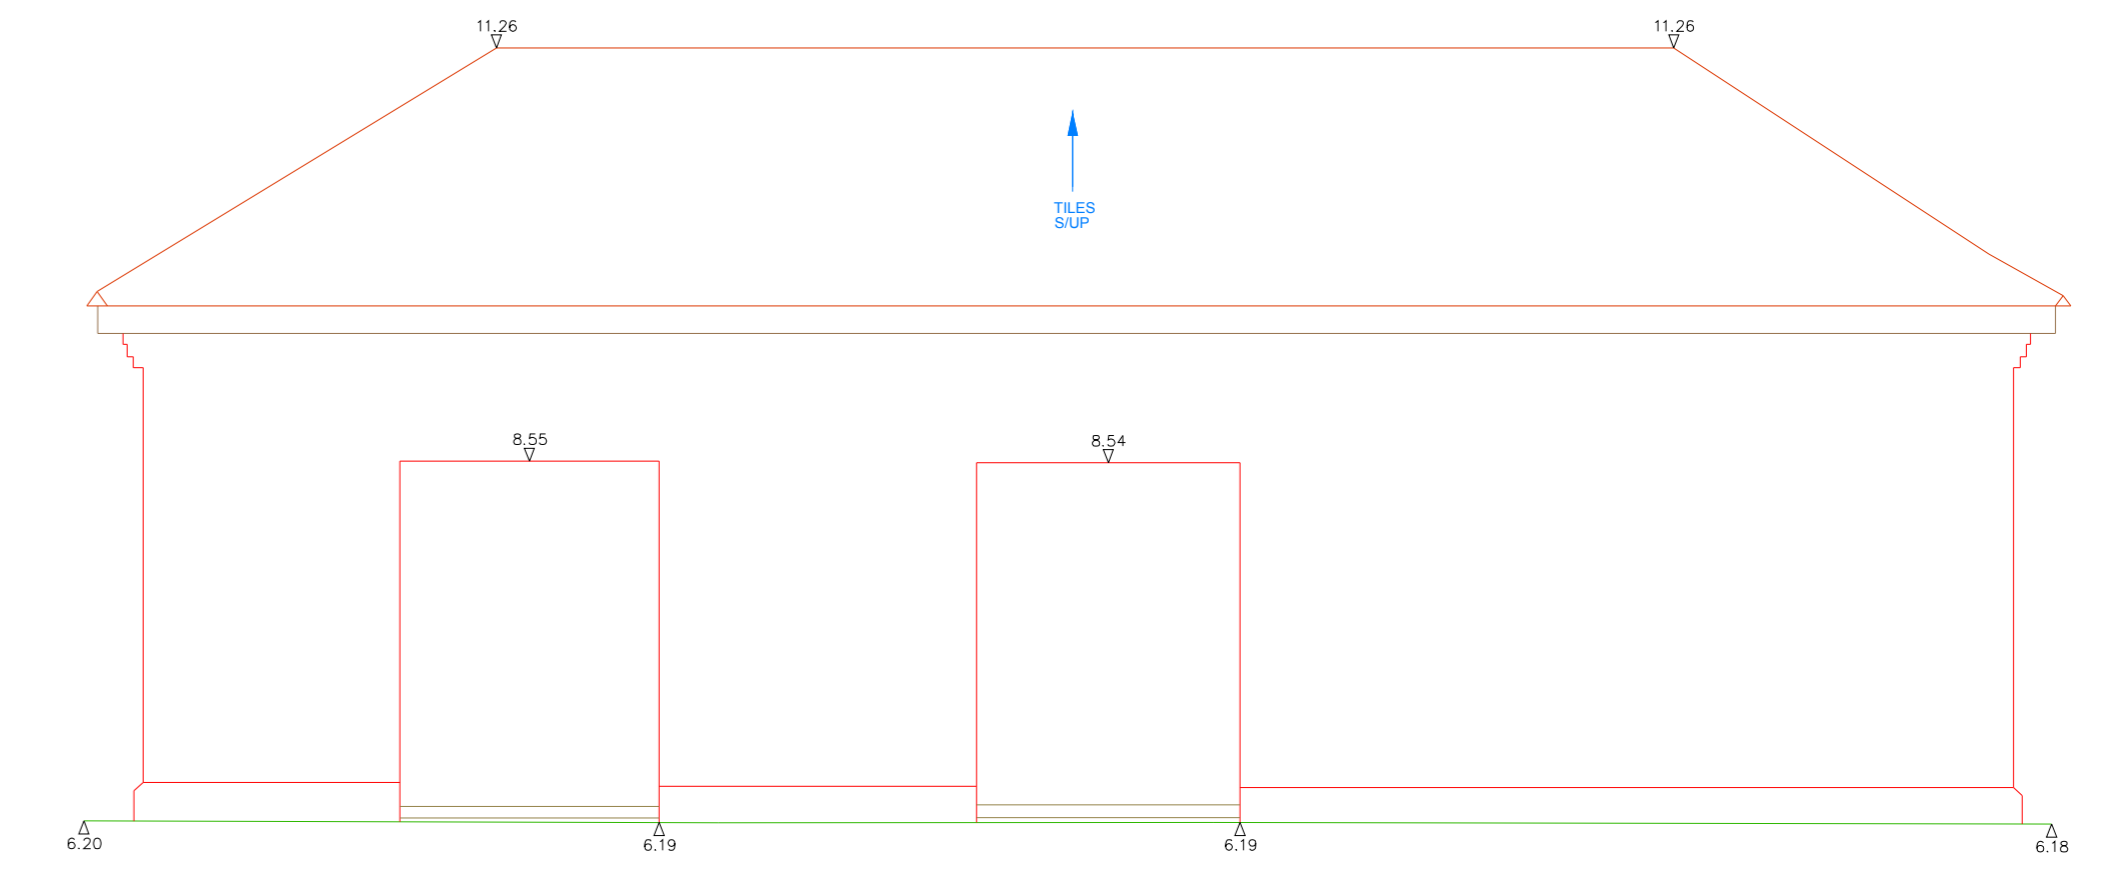



ELEVATION 7

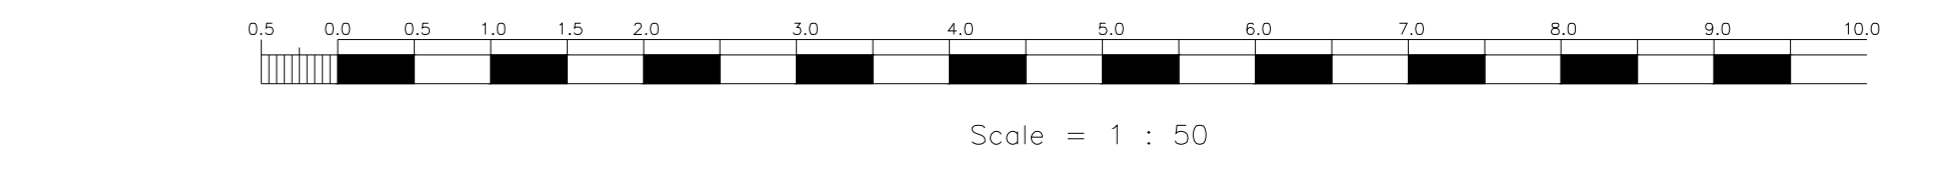

ELEVATION 8

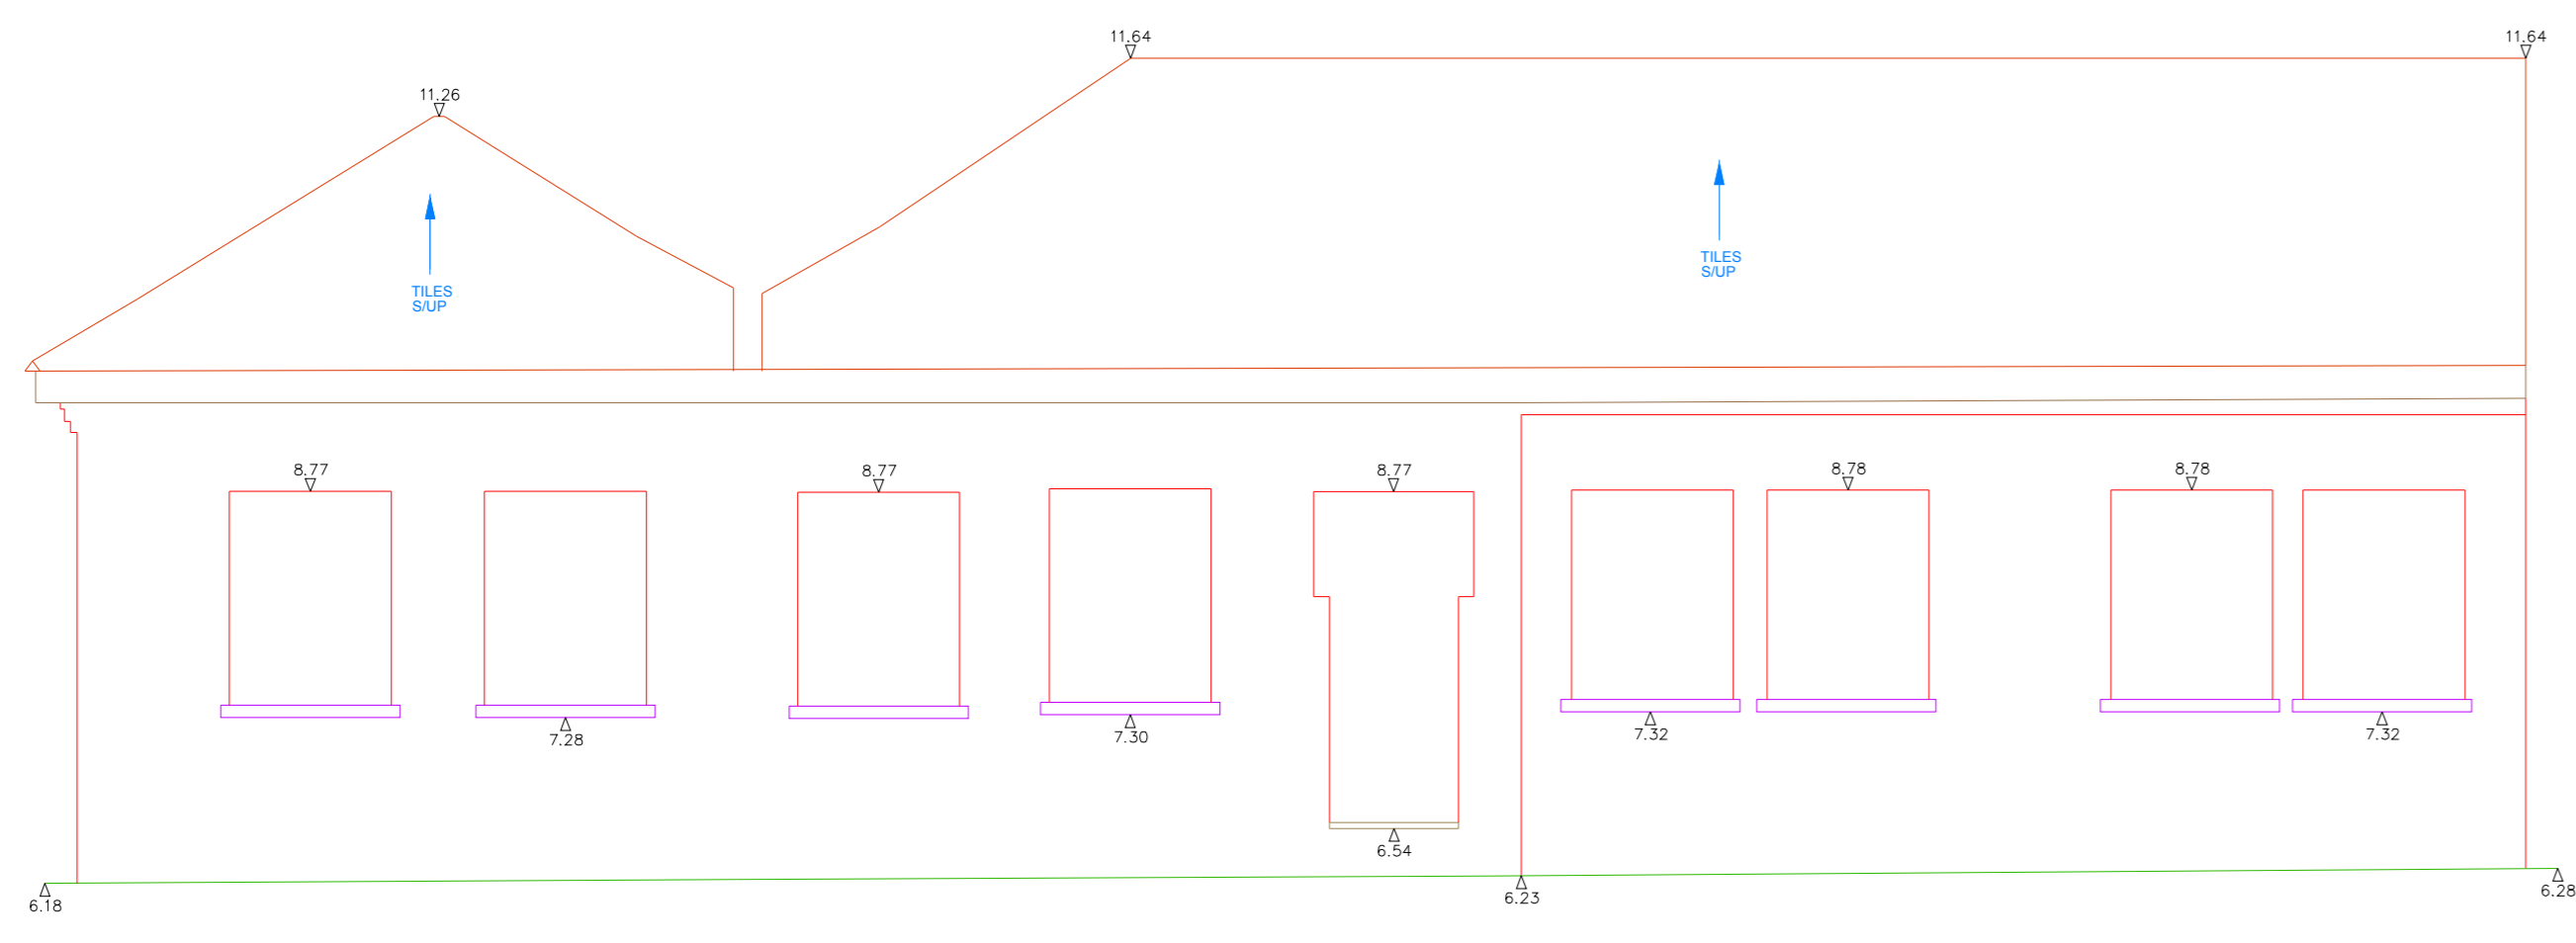

ELEVATION 9

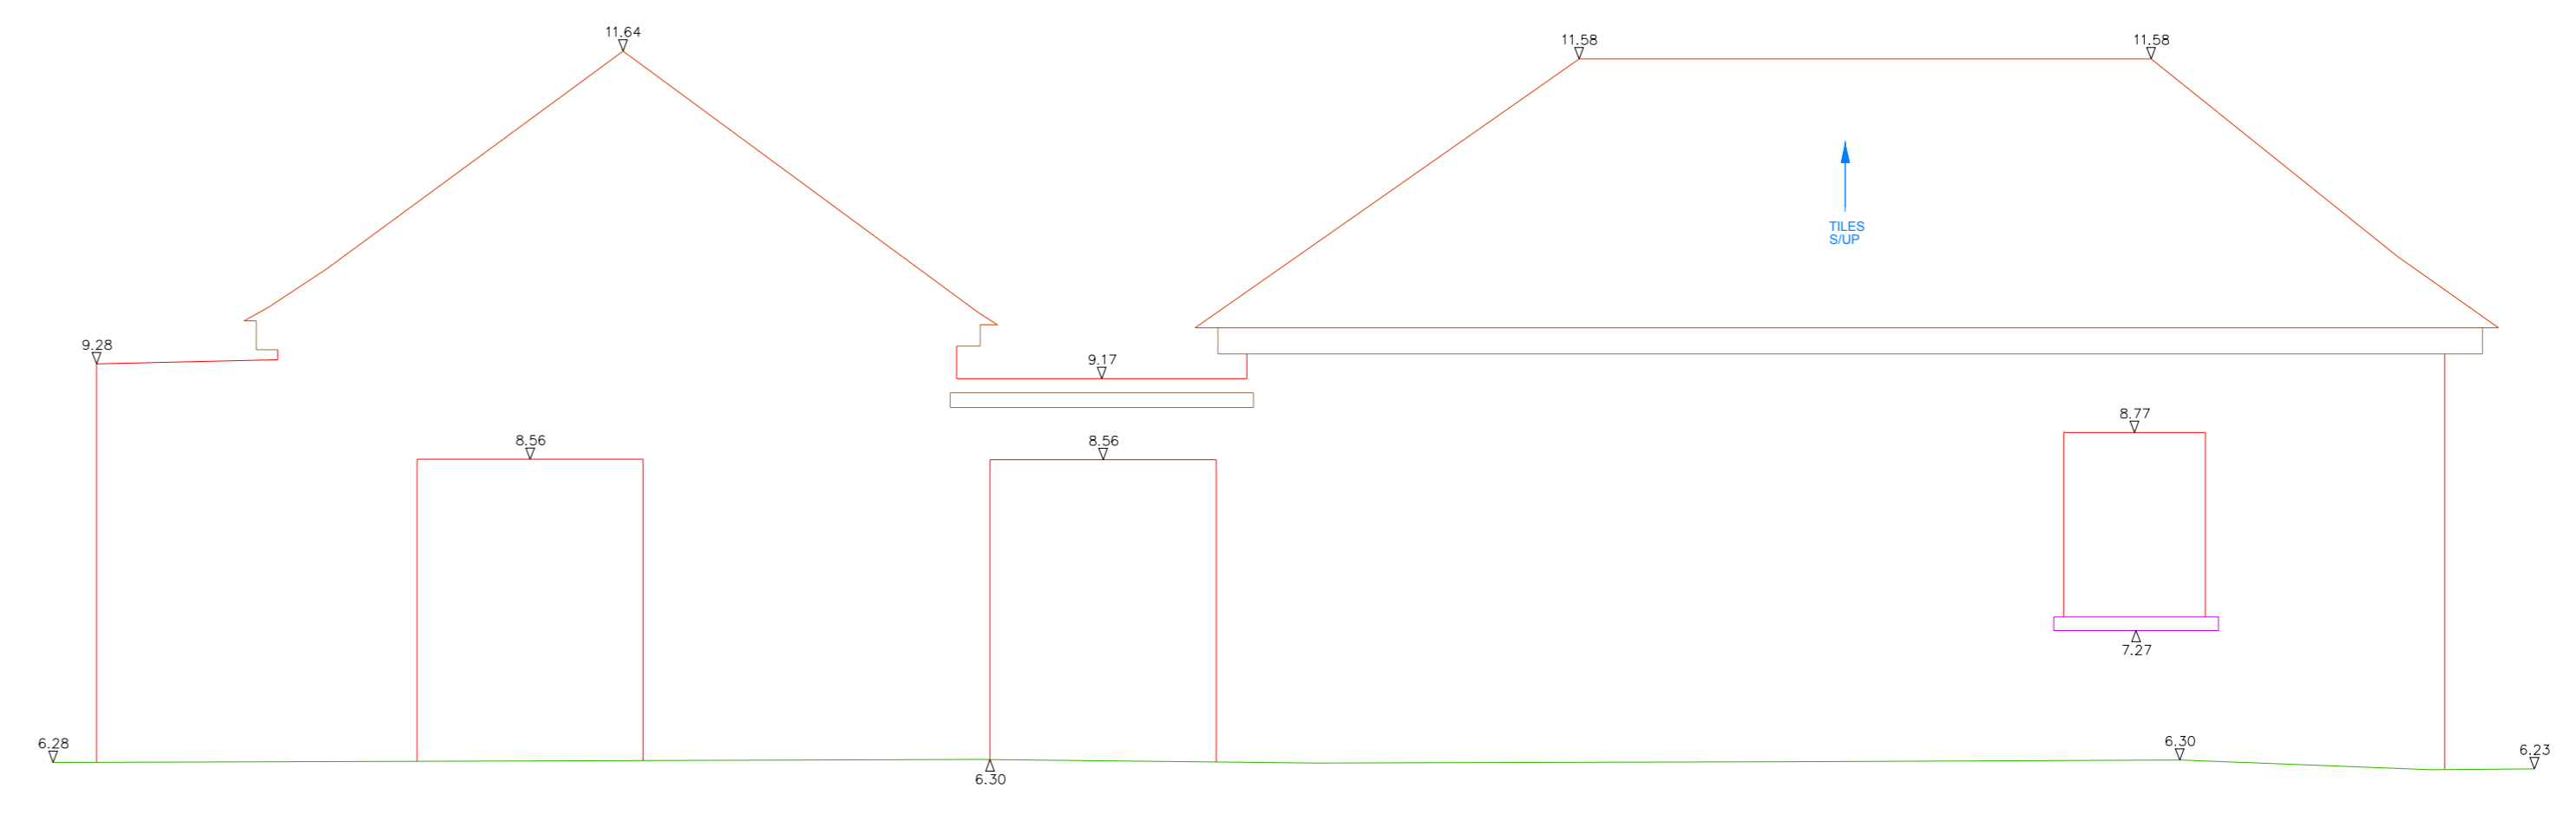


ELEVATION 10

DATUM 3.00m

DATUM 3.00m

DATUM 3.00m

DATUM 3.00m

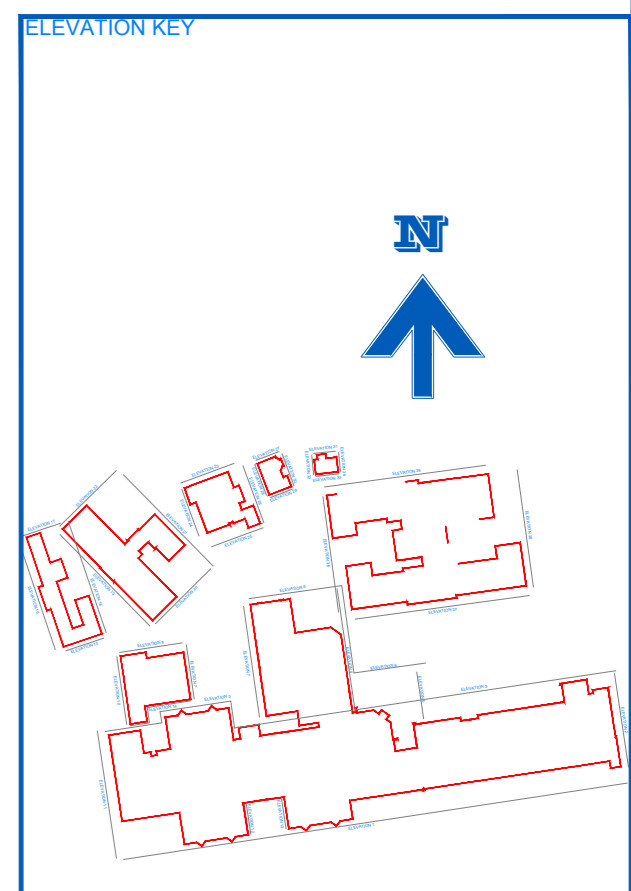

REVISION:

NO.	DATE
150 @A0	DECEMBER 2018
DRAWING NO: 05	DRAWN BY: XYZ
SURVEYED BY: CB	CHECKED BY: ME

LEVELS RELATE TO:
GPS DATA

SITE ADDRESS:
BARNES HOSPITAL
SOUTH WORPLE WAY
BARNES
SW14 8SU

DRAWING TITLE:
ELEVATIONS

JOB NUMBER:
2018/298

CLIENT:
SQUIRE&PARTNERS LLP

XYZ SURVEY GROUP LTD
CHARTERED SURVEYORS
HEAD OFFICE
TRIDENT COURT, UNIT ONE, OAKROFT ROAD
CHESINGTON, SURREY, KT9 1SD
TEL: 020 8255 4550
E-Mail: surveyors@xyzsurveyors.co.uk
Website: www.xyzsurveyors.co.uk

