



DATUM 3.00m

ELEVATION 11

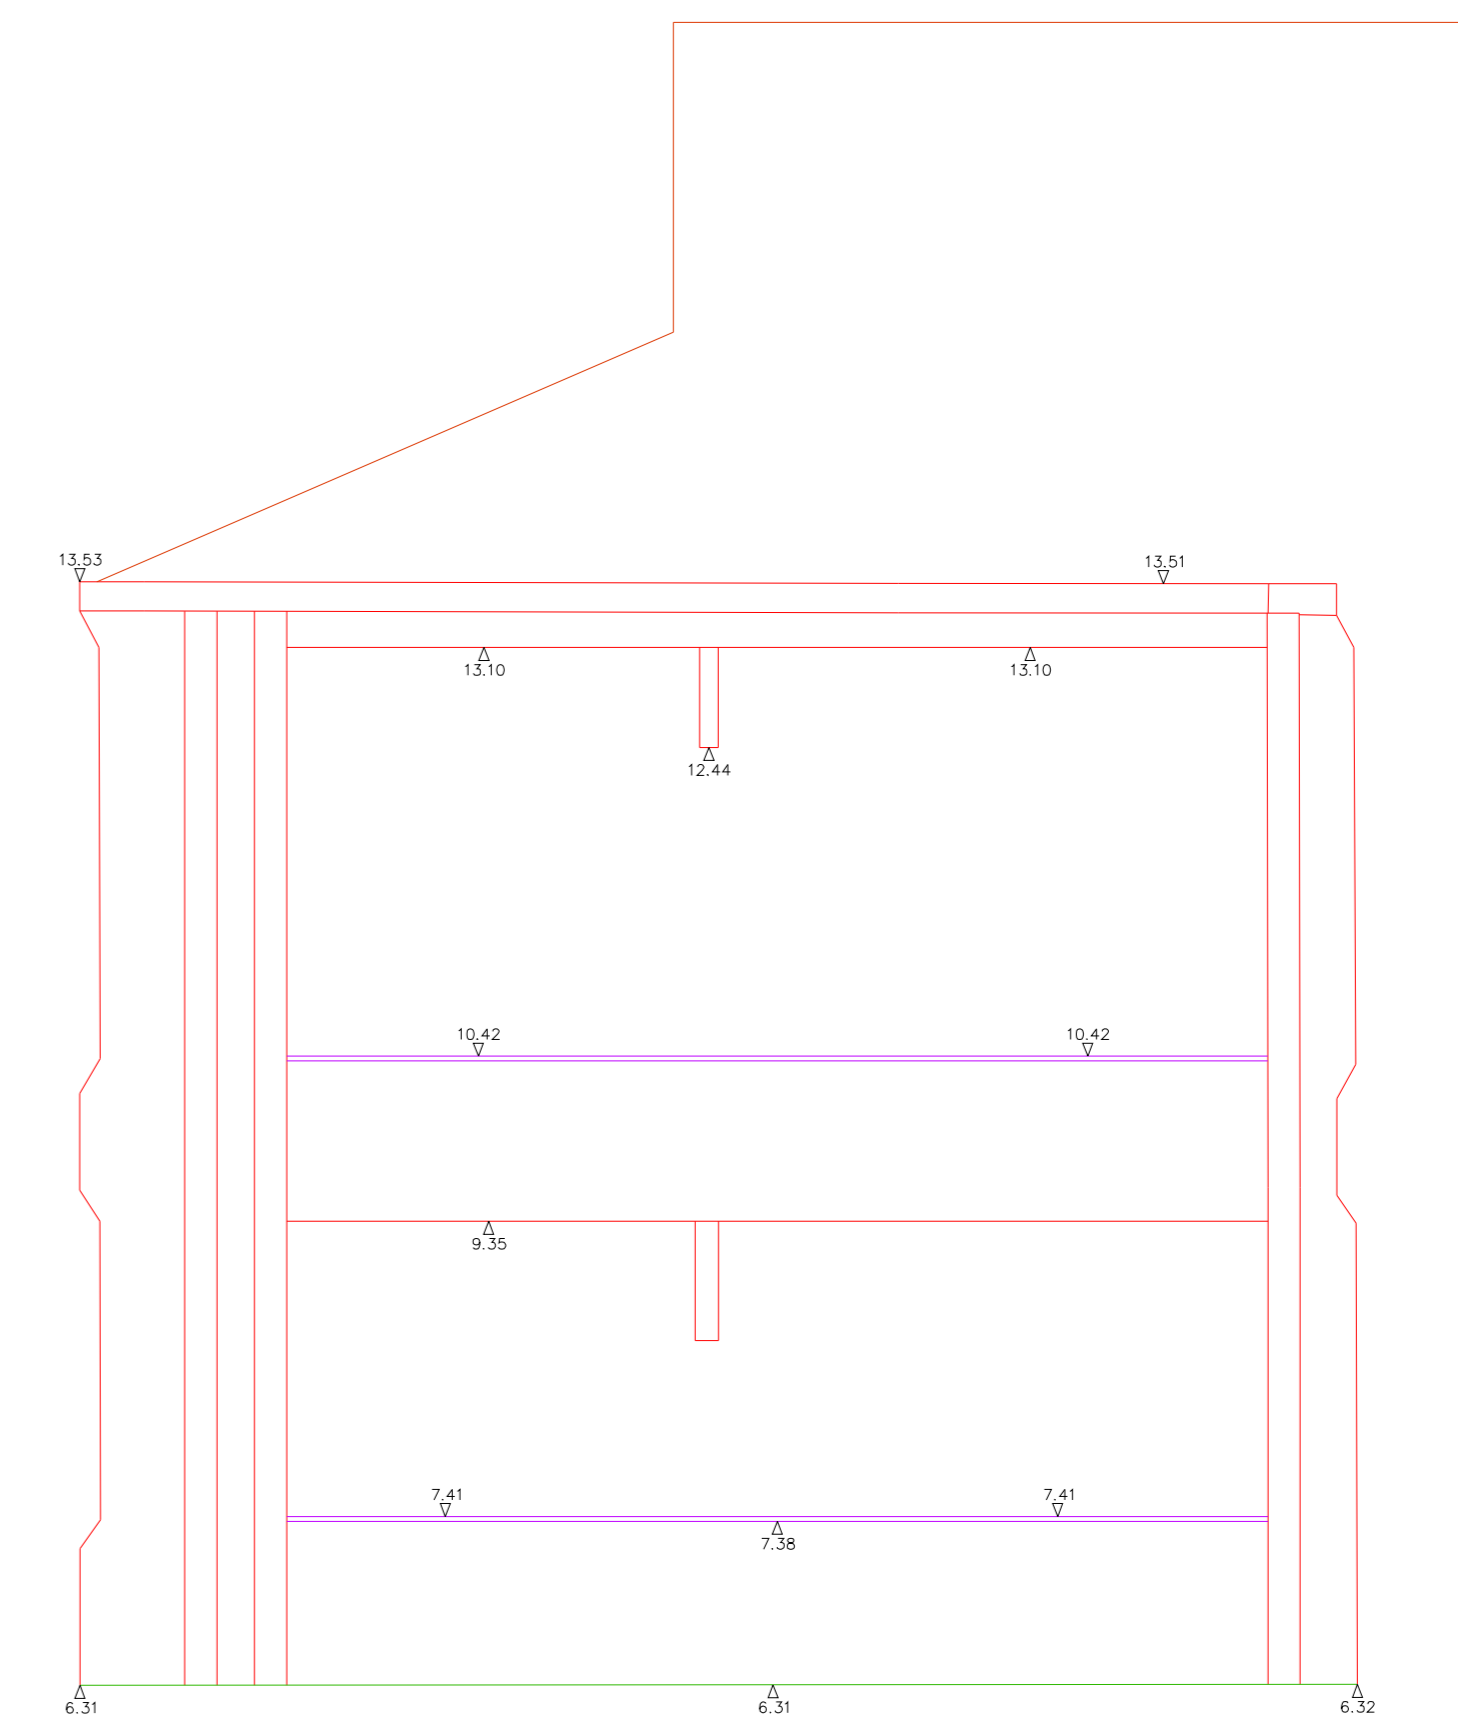


DATUM 3.00m

ELEVATION 12

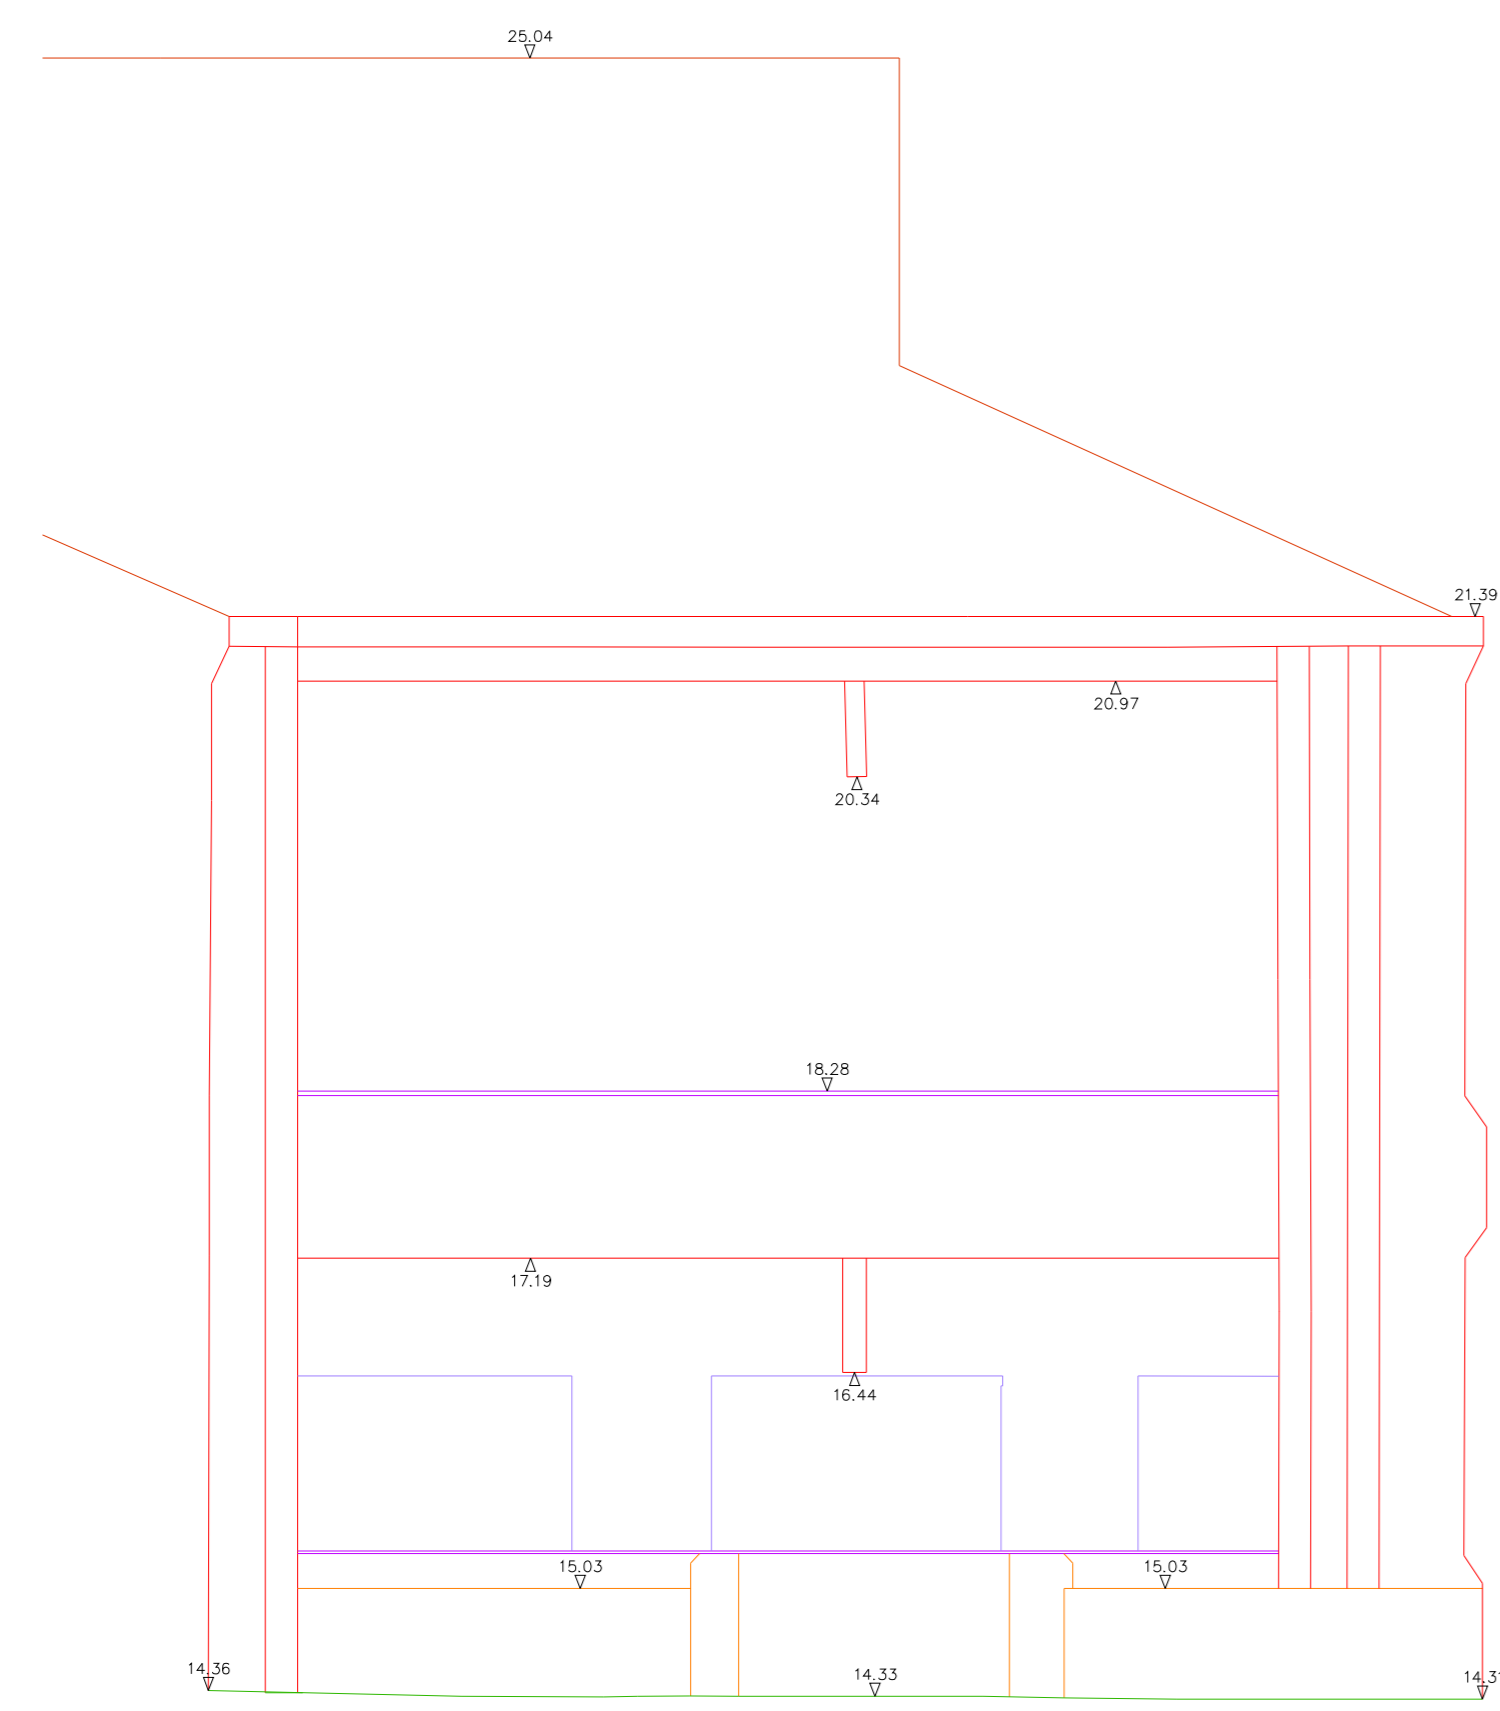


DATUM 3.00m

ELEVATION 13

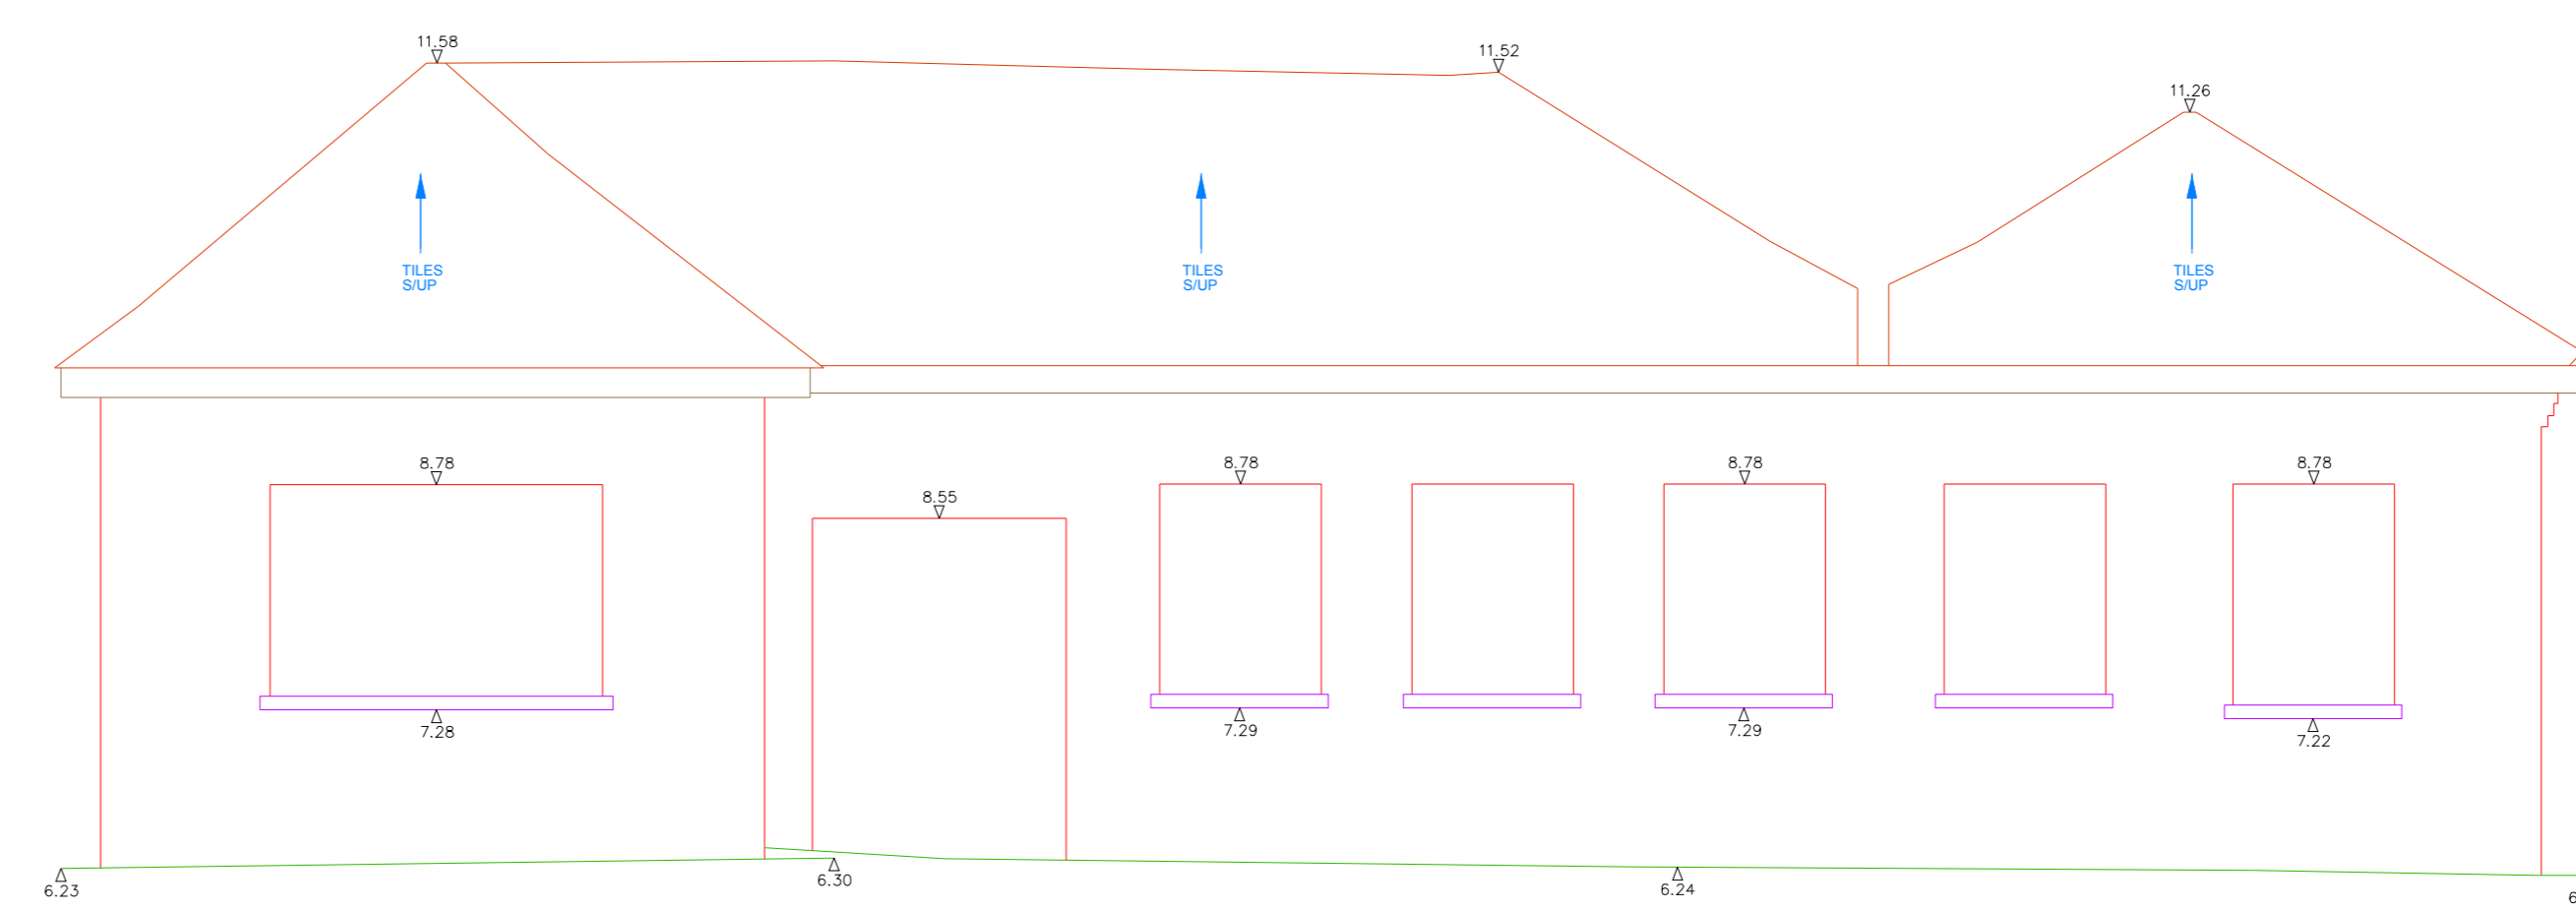

DATUM 3.00m

ELEVATION 14

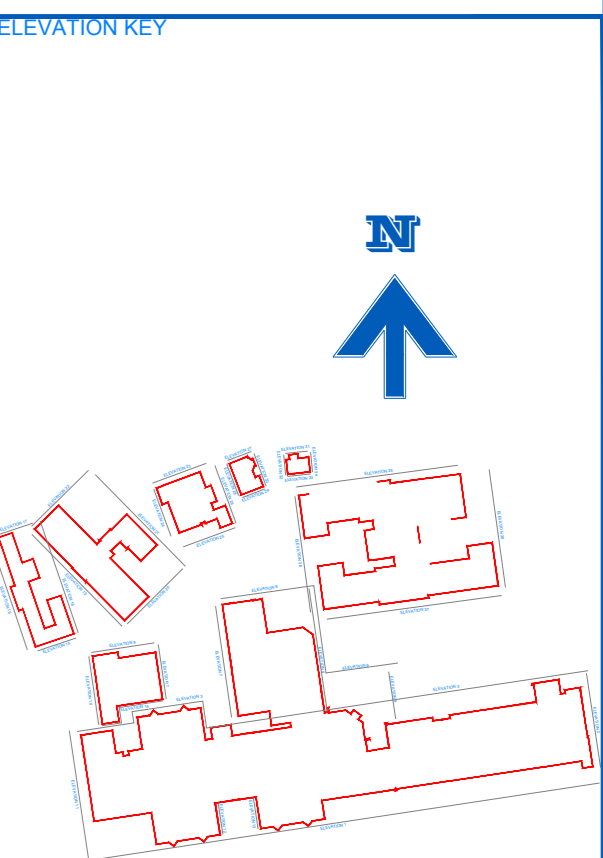

REVISION:

PROJECT 150 @A0	DATE DECEMBER 2018
DRAWING NO. 08	DRAWN BY XYZ
SURVEYED BY CB	CHECKED BY ME

LEVELS RELATE TO:
GPS DATA

SITE ADDRESS:
BARNES HOSPITAL
SOUTH WORPLE WAY
BARNES
SW14 8SU

DRAWING TITLE:
ELEVATIONS

JOB NUMBER:
2018/298

CLIENT:
SQUIRE&PARTNERS LLP

XYZ SURVEY GROUP LTD
CHARTERED SURVEYORS
HEAD OFFICE
TRIDENT COURT, UNIT ONE, OAKGROVE ROAD
CHESINGTON, SURREY, KT18 1SD
TEL: 020 8255 4550
E-Mail: surveys@xyzsurveyors.co.uk
Website: www.xyzsurveyors.co.uk

