




DATUM 3.00m
ELEVATION 15

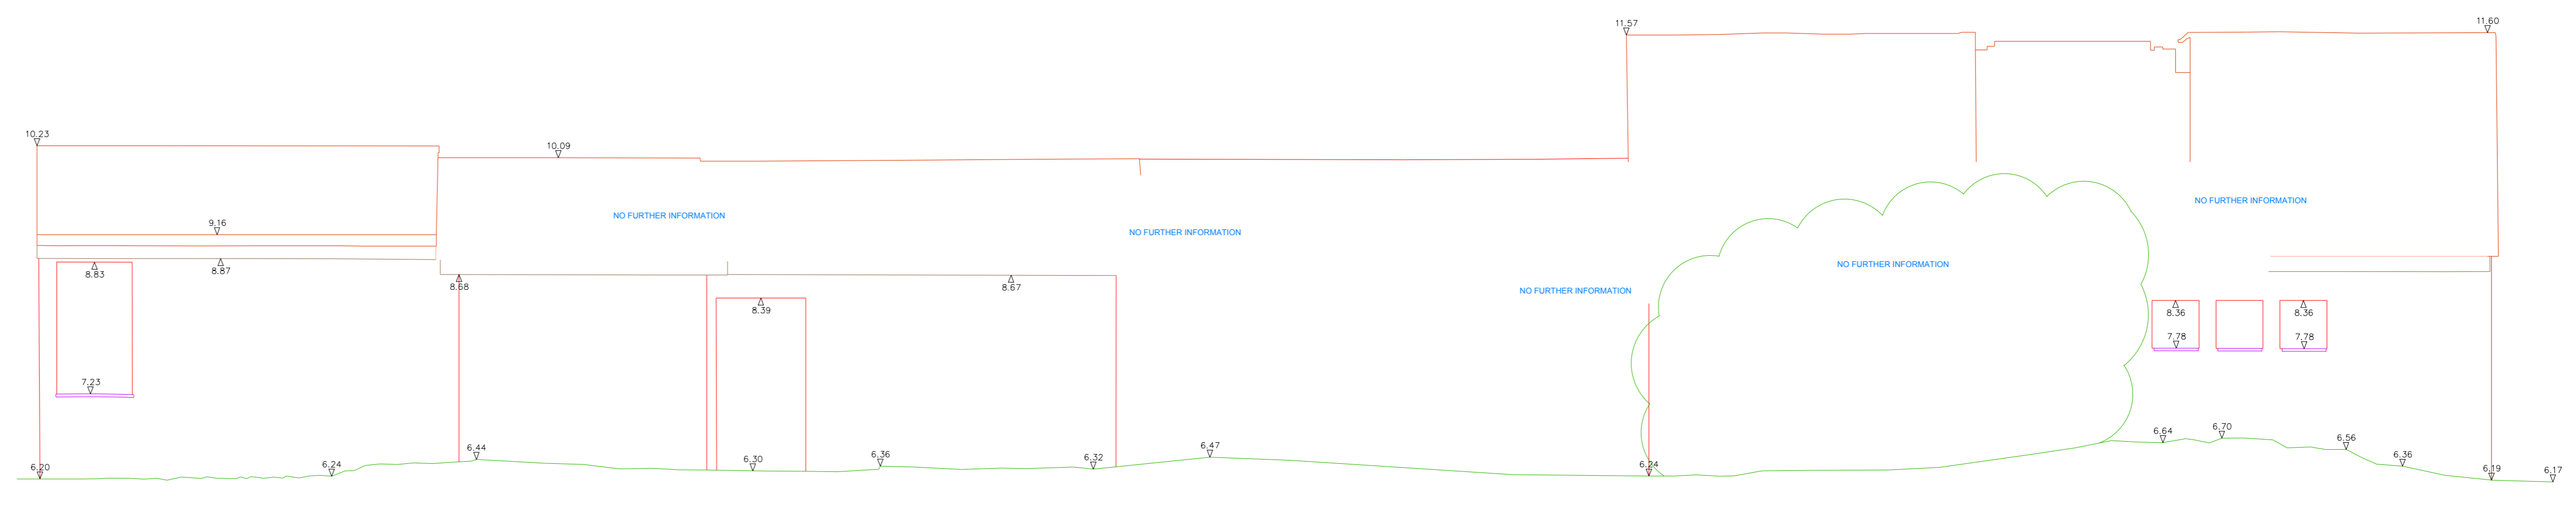


DATUM 3.00m
ELEVATION 16

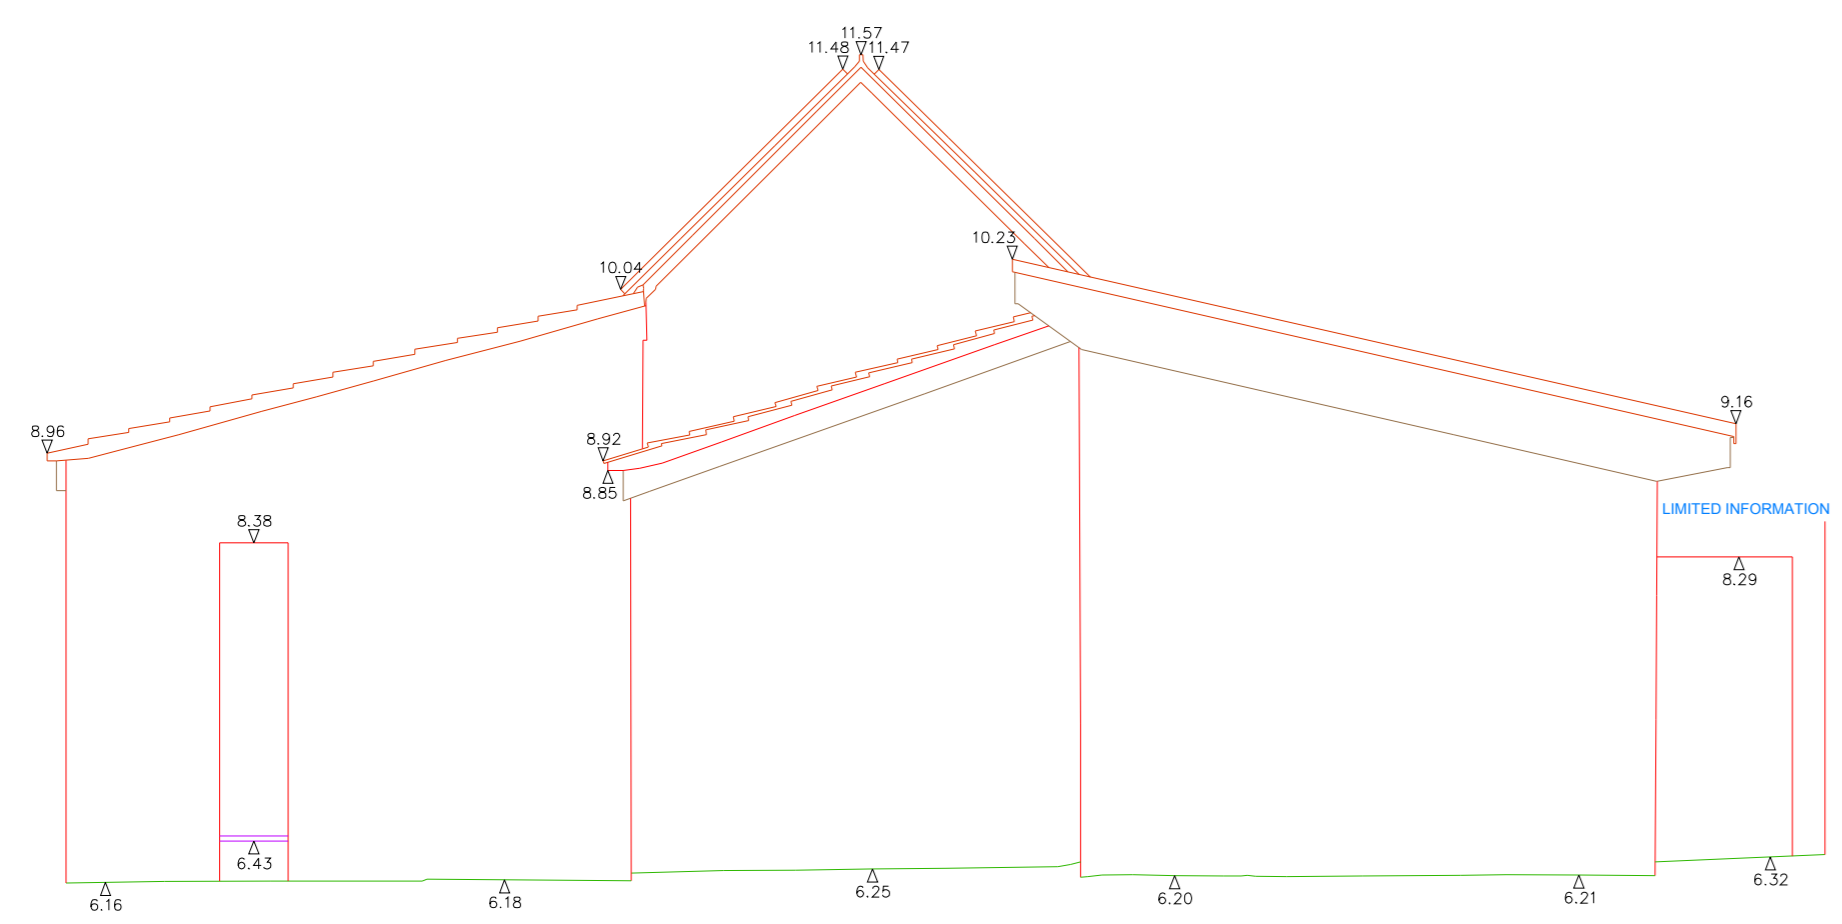

DATUM 3.00m
ELEVATION 17

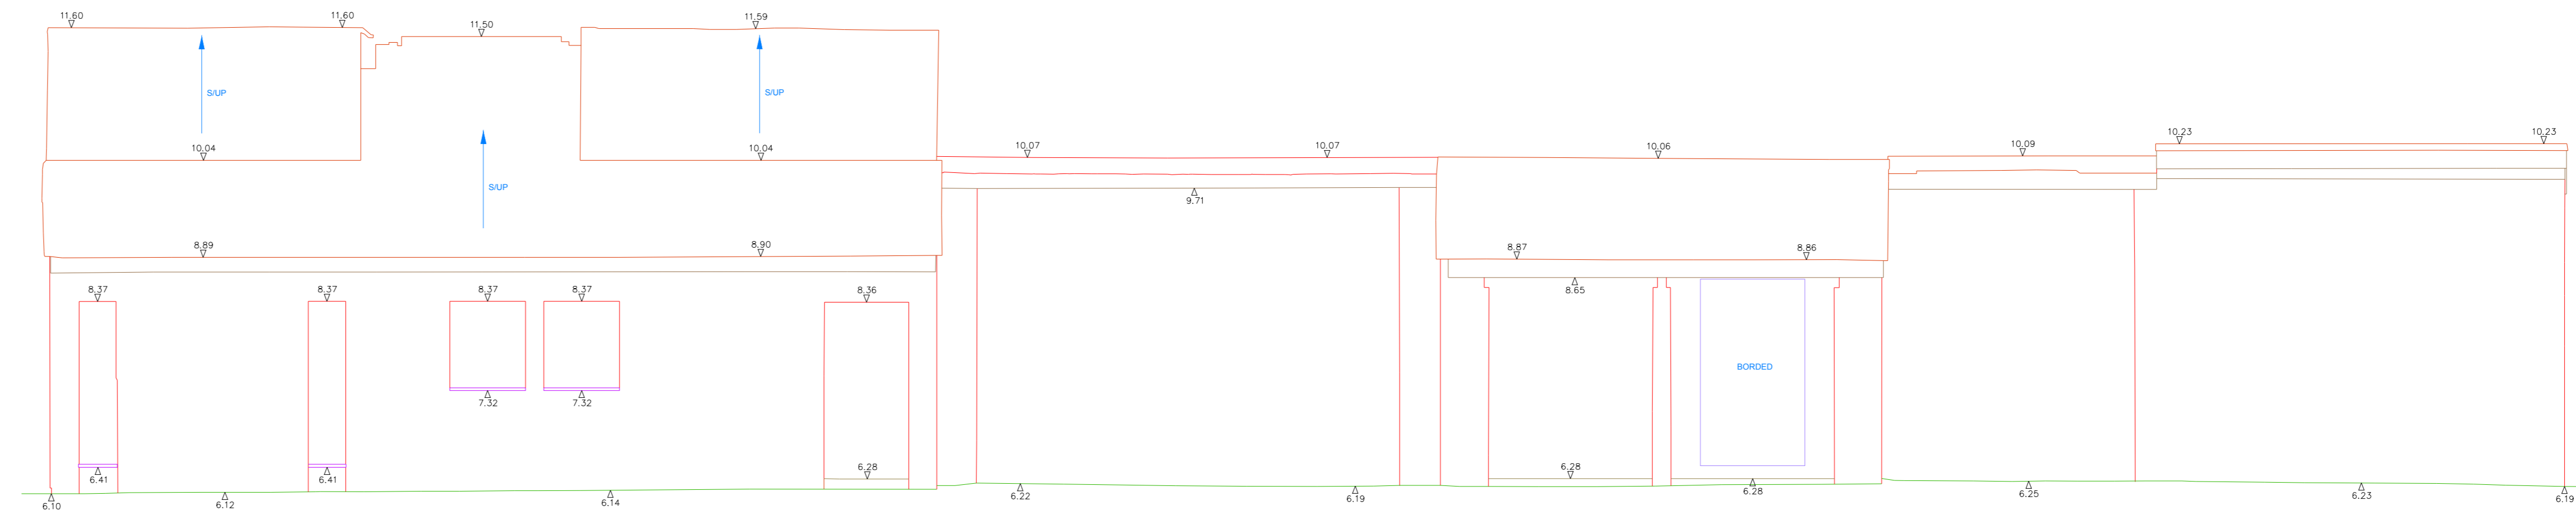

DATUM 3.00m
ELEVATION 18

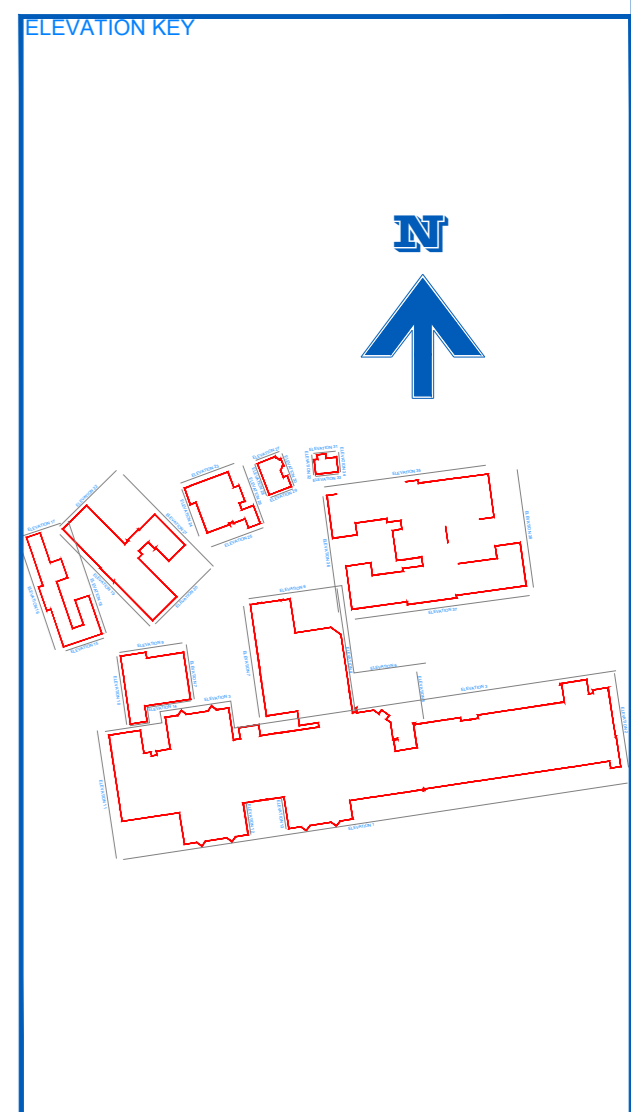

REVISION:

NO:	DATE:
150 @A0	DECEMBER 2018
DRAWING NO:	DRAWN BY:
07	XYZ
SURVEYED BY:	CHECKED BY:
CB	ME

LEVELS RELATE TO:
GPS DATA

SITE ADDRESS:
BARNES HOSPITAL
SOUTH WORPLE WAY
BARNES
SW14 8SU

DRAWING TITLE:
ELEVATIONS

JOB NUMBER:
2018/298

CLIENT:
SQUIRE&PARTNERS LLP

XYZ SURVEY GROUP LTD
CHARTERED SURVEYORS
HEAD OFFICE
TRIDENT COURT, UNIT ONE, OAKGROVE ROAD
CHESINGTON, SUSSEX, TN11 1BQ
E-Mail: surveyors@xyzsurveyors.co.uk
TEL: 020 8255 4550
Website: www.xyzsurveyors.co.uk

