



DATUM 3.00m

ELEVATION 23

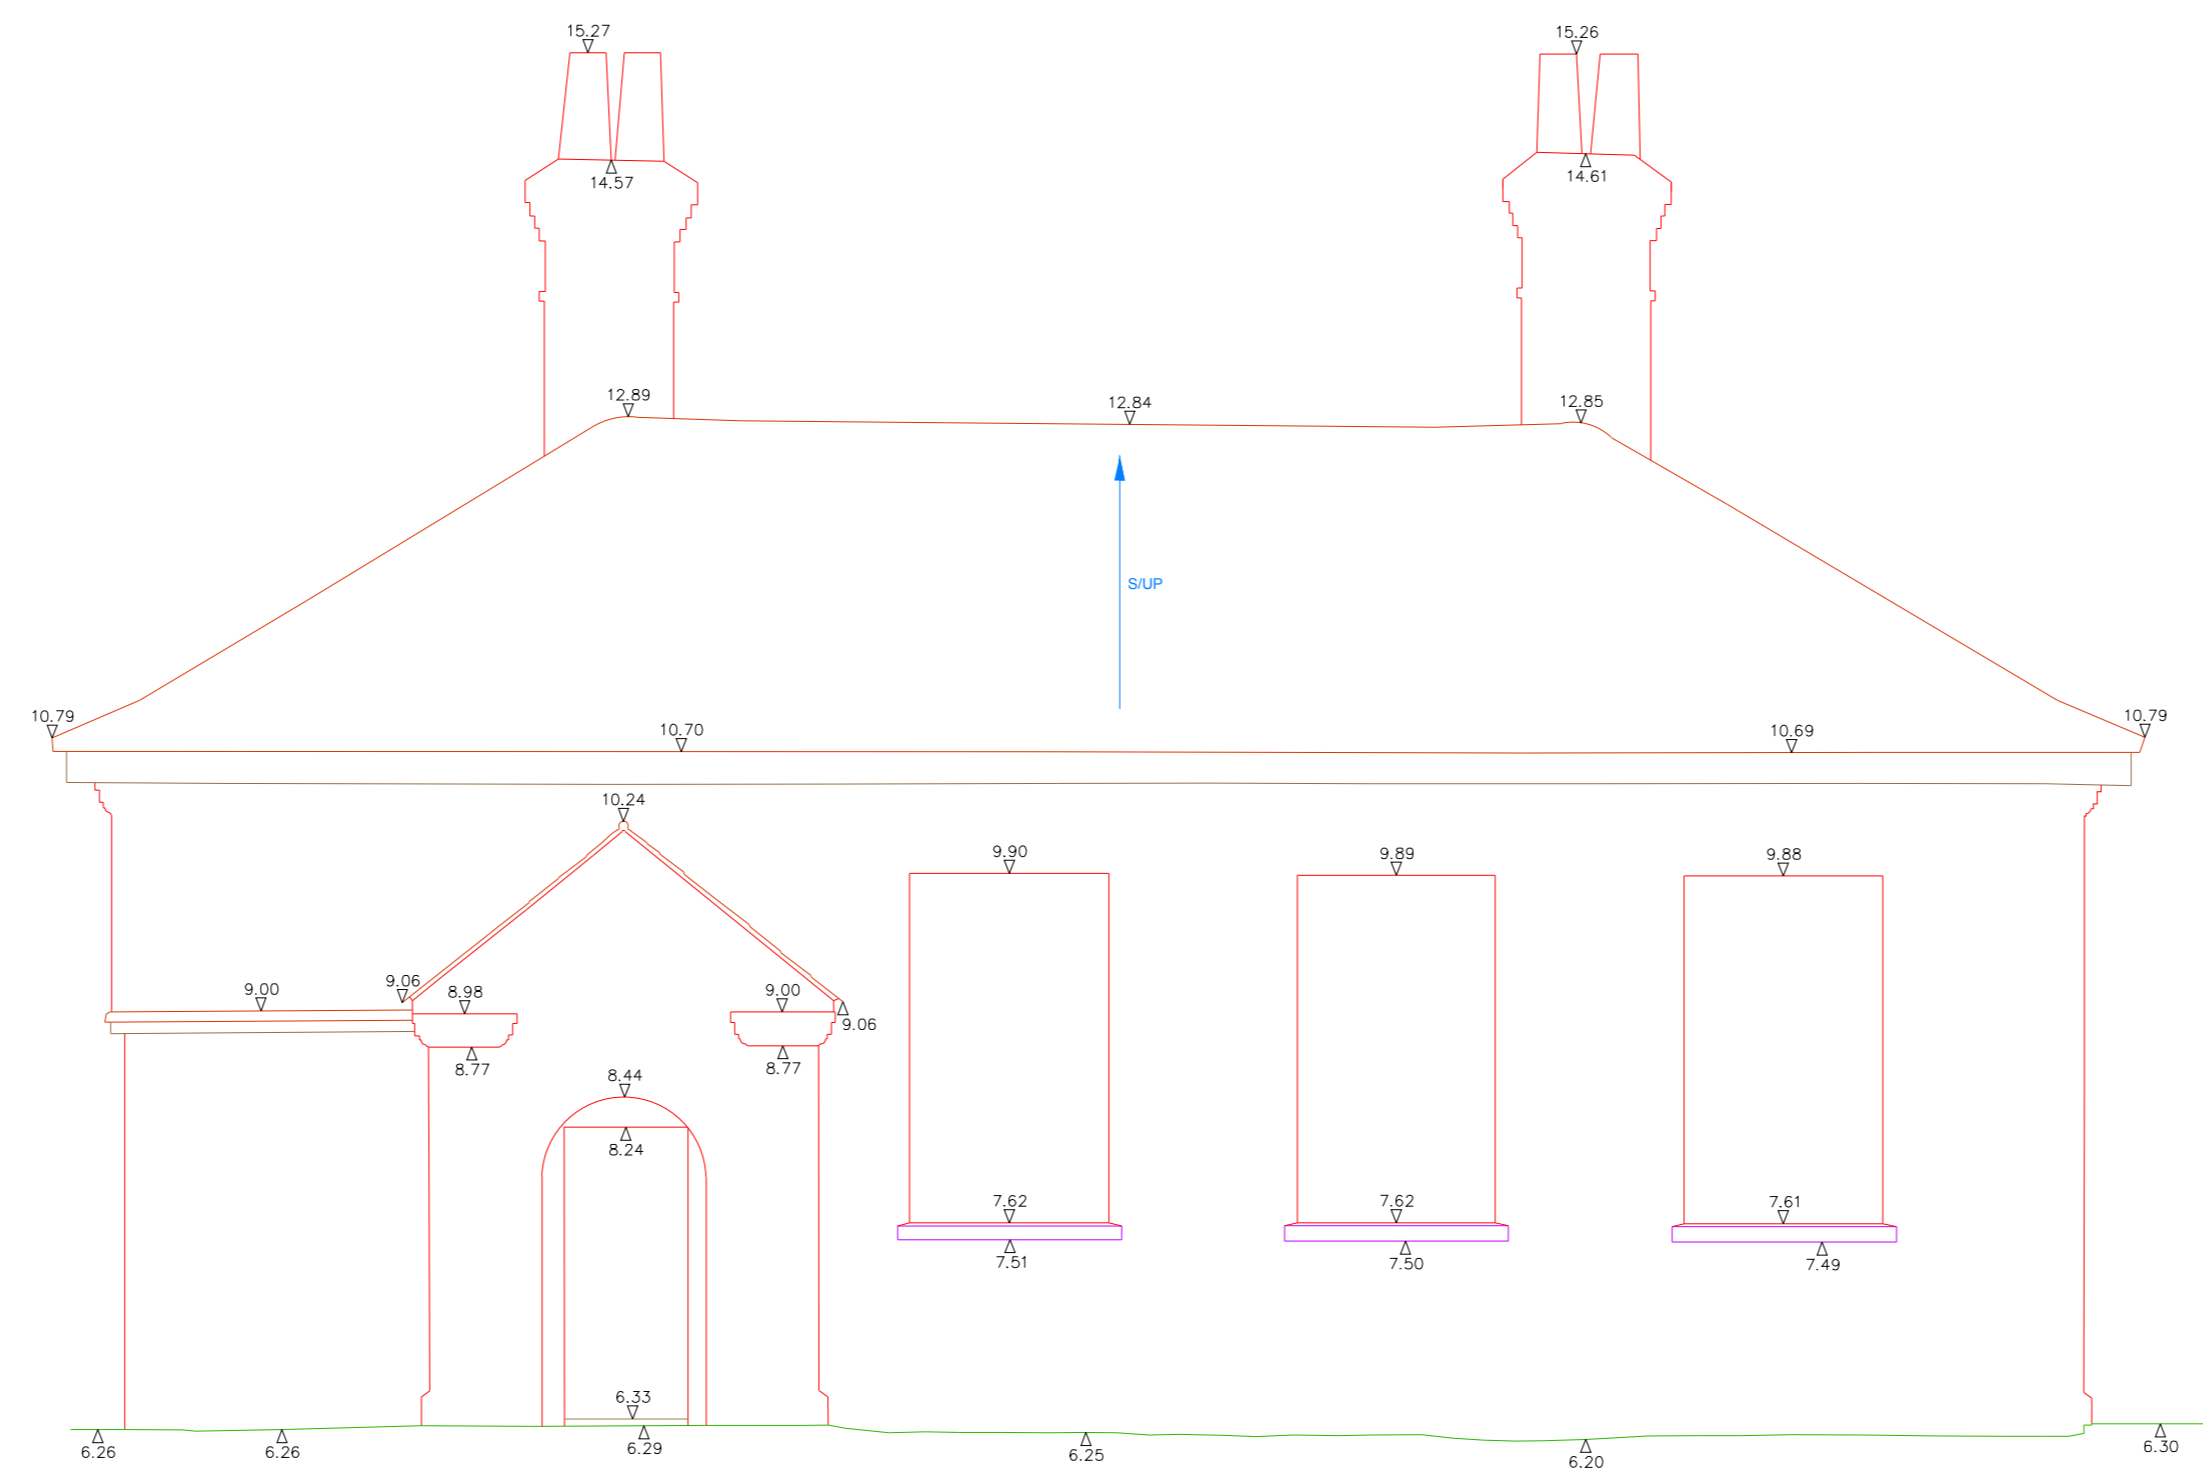



DATUM 3.00m

ELEVATION 24

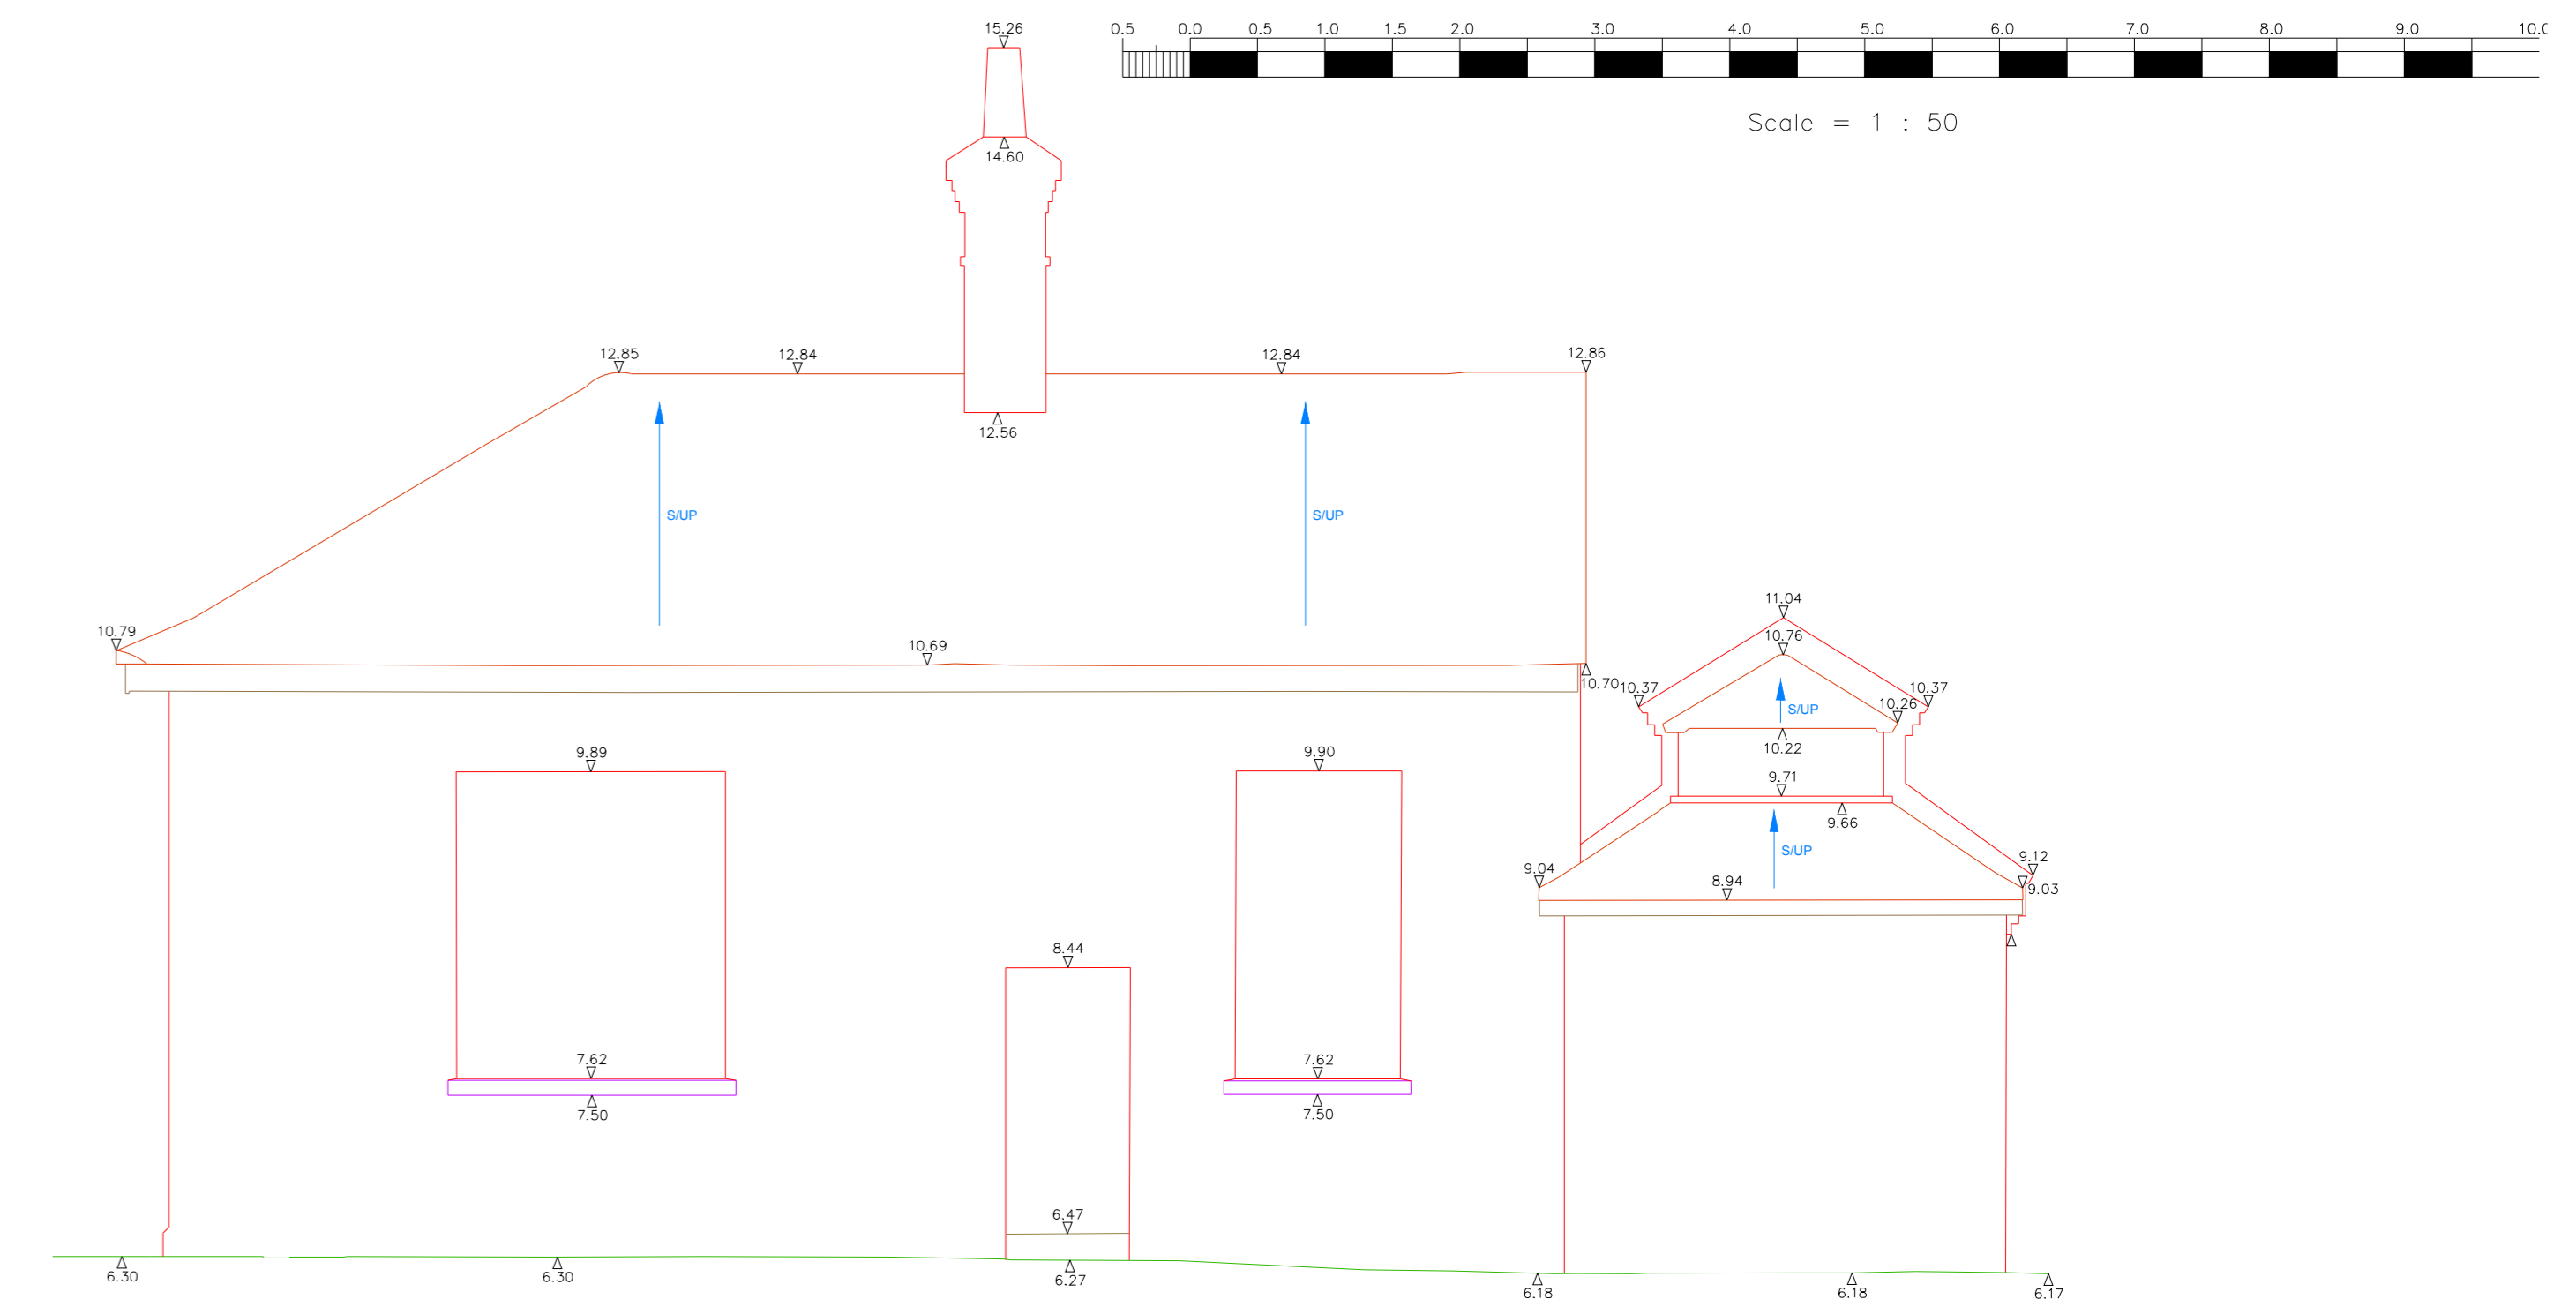


DATUM 3.00m

ELEVATION 25

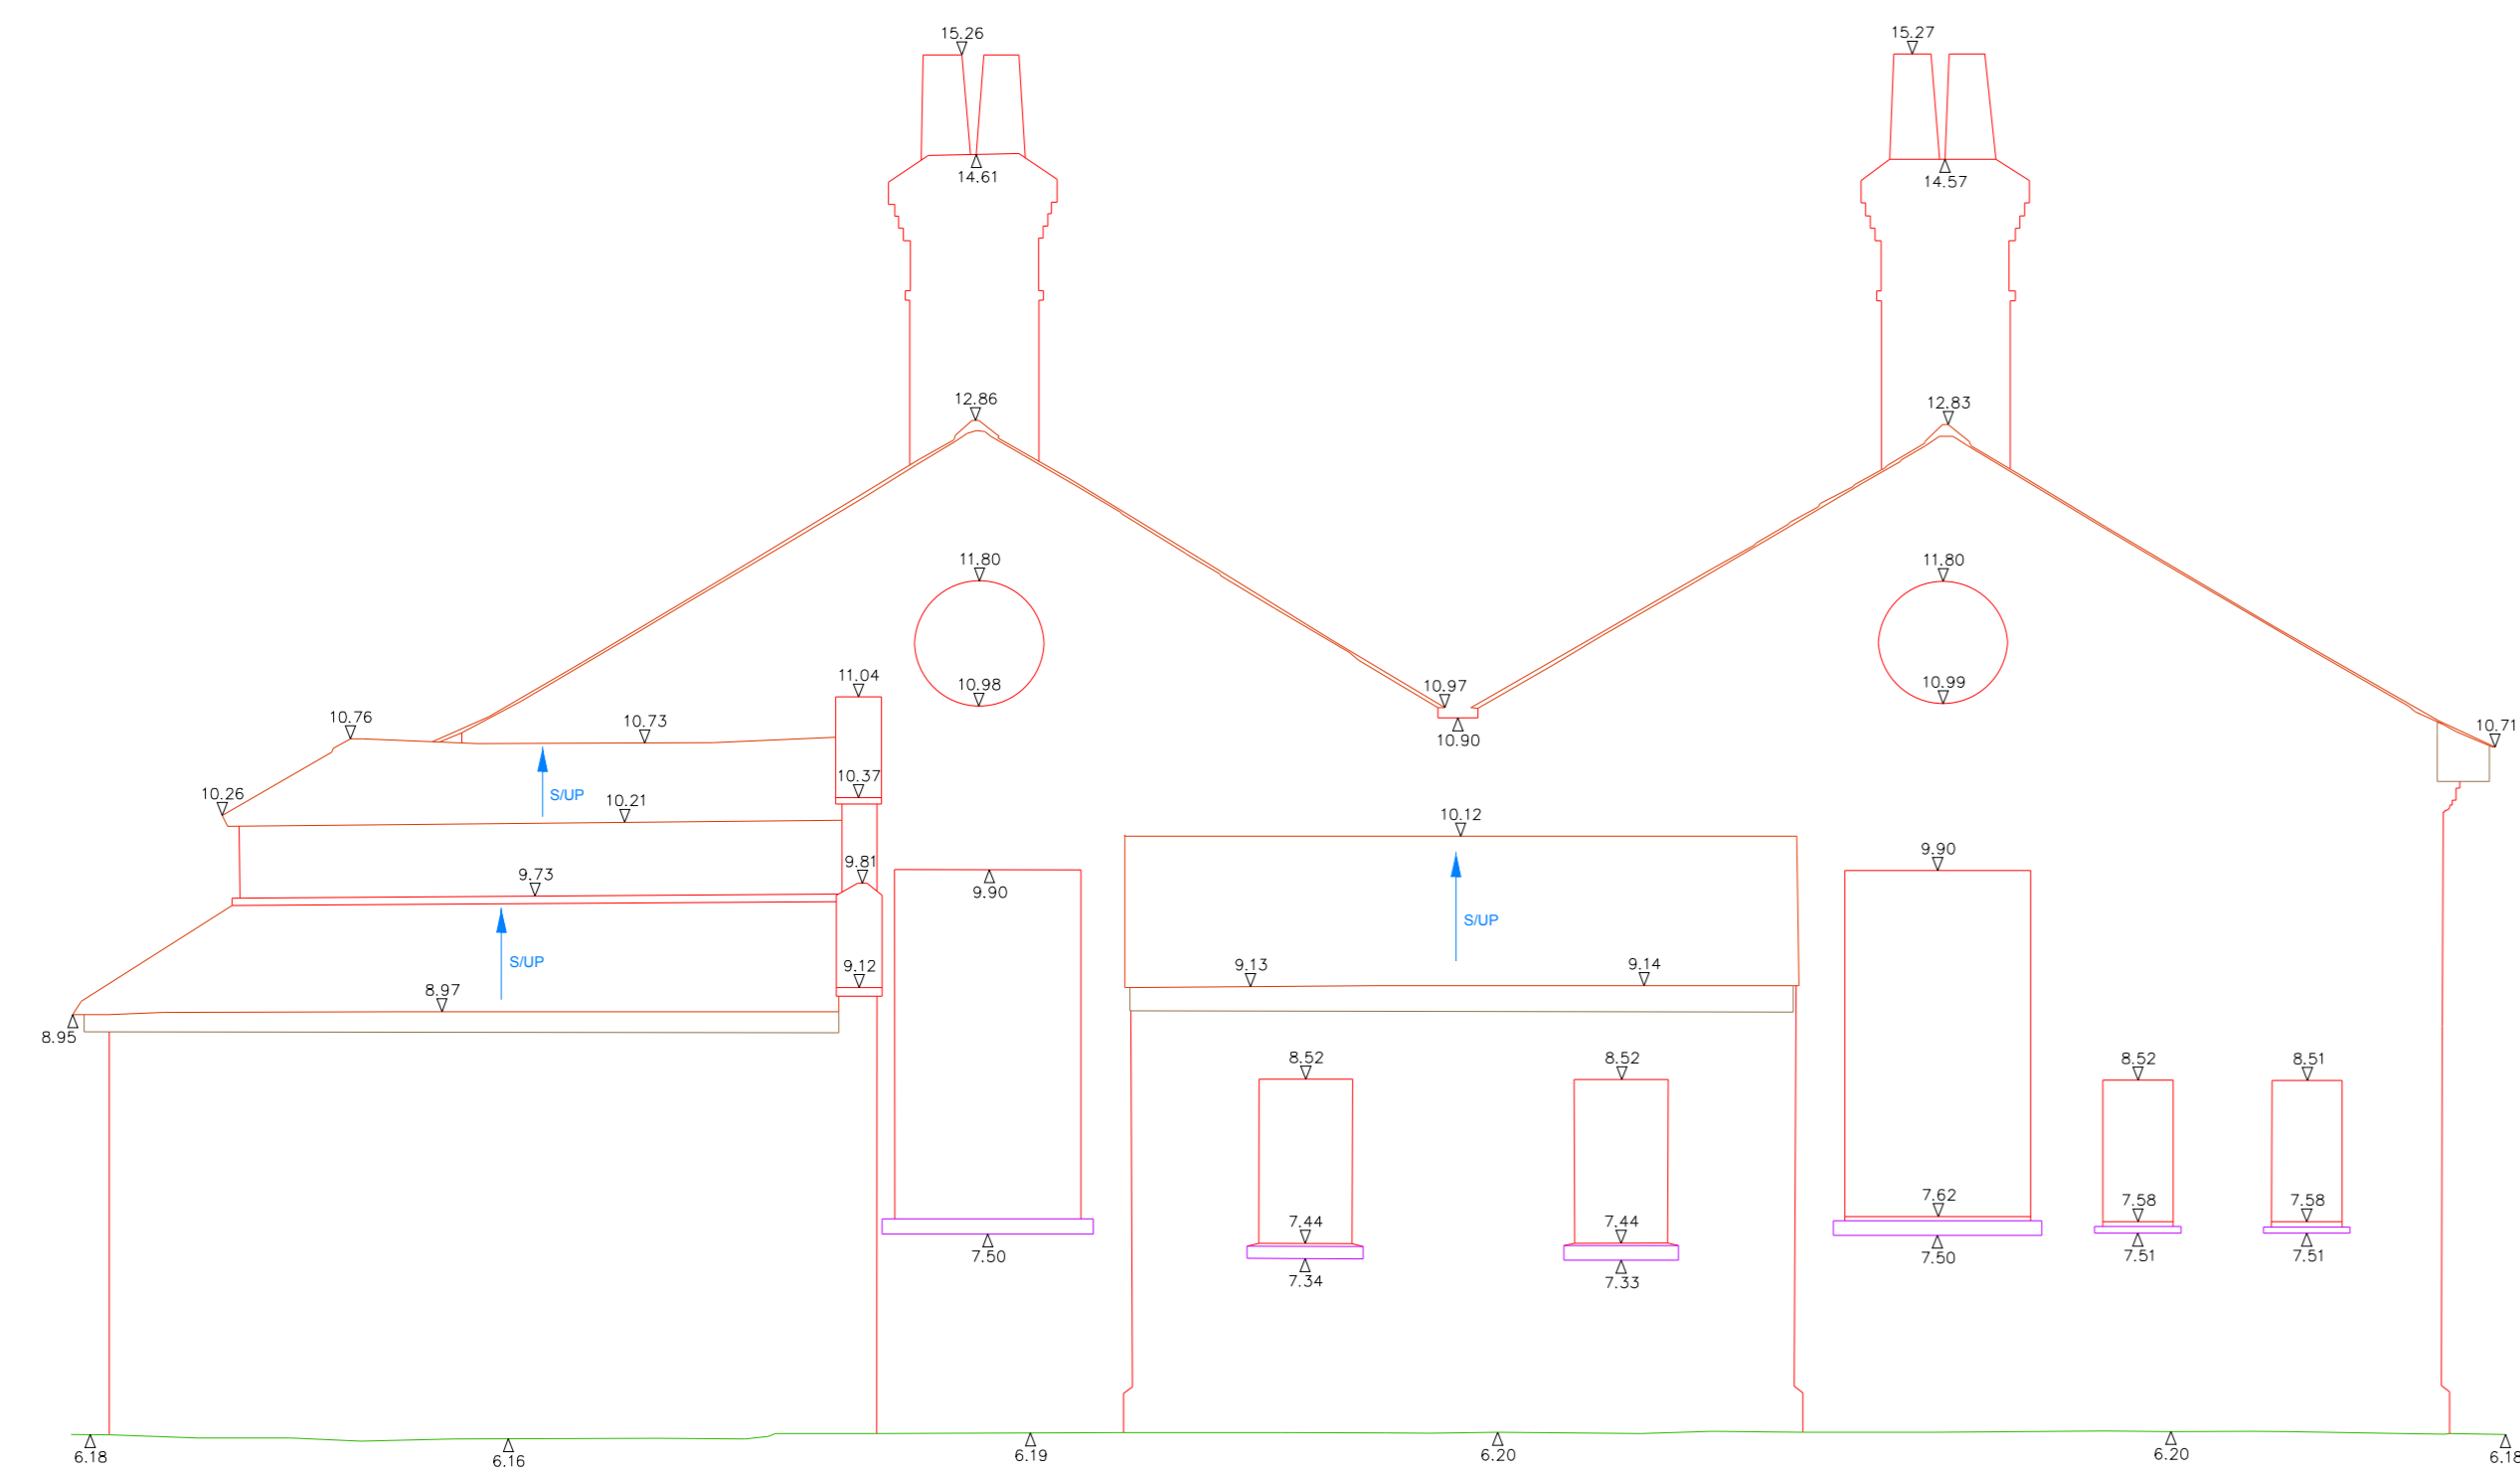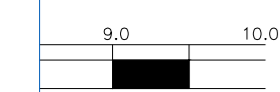


DATUM 3.00m

ELEVATION 26

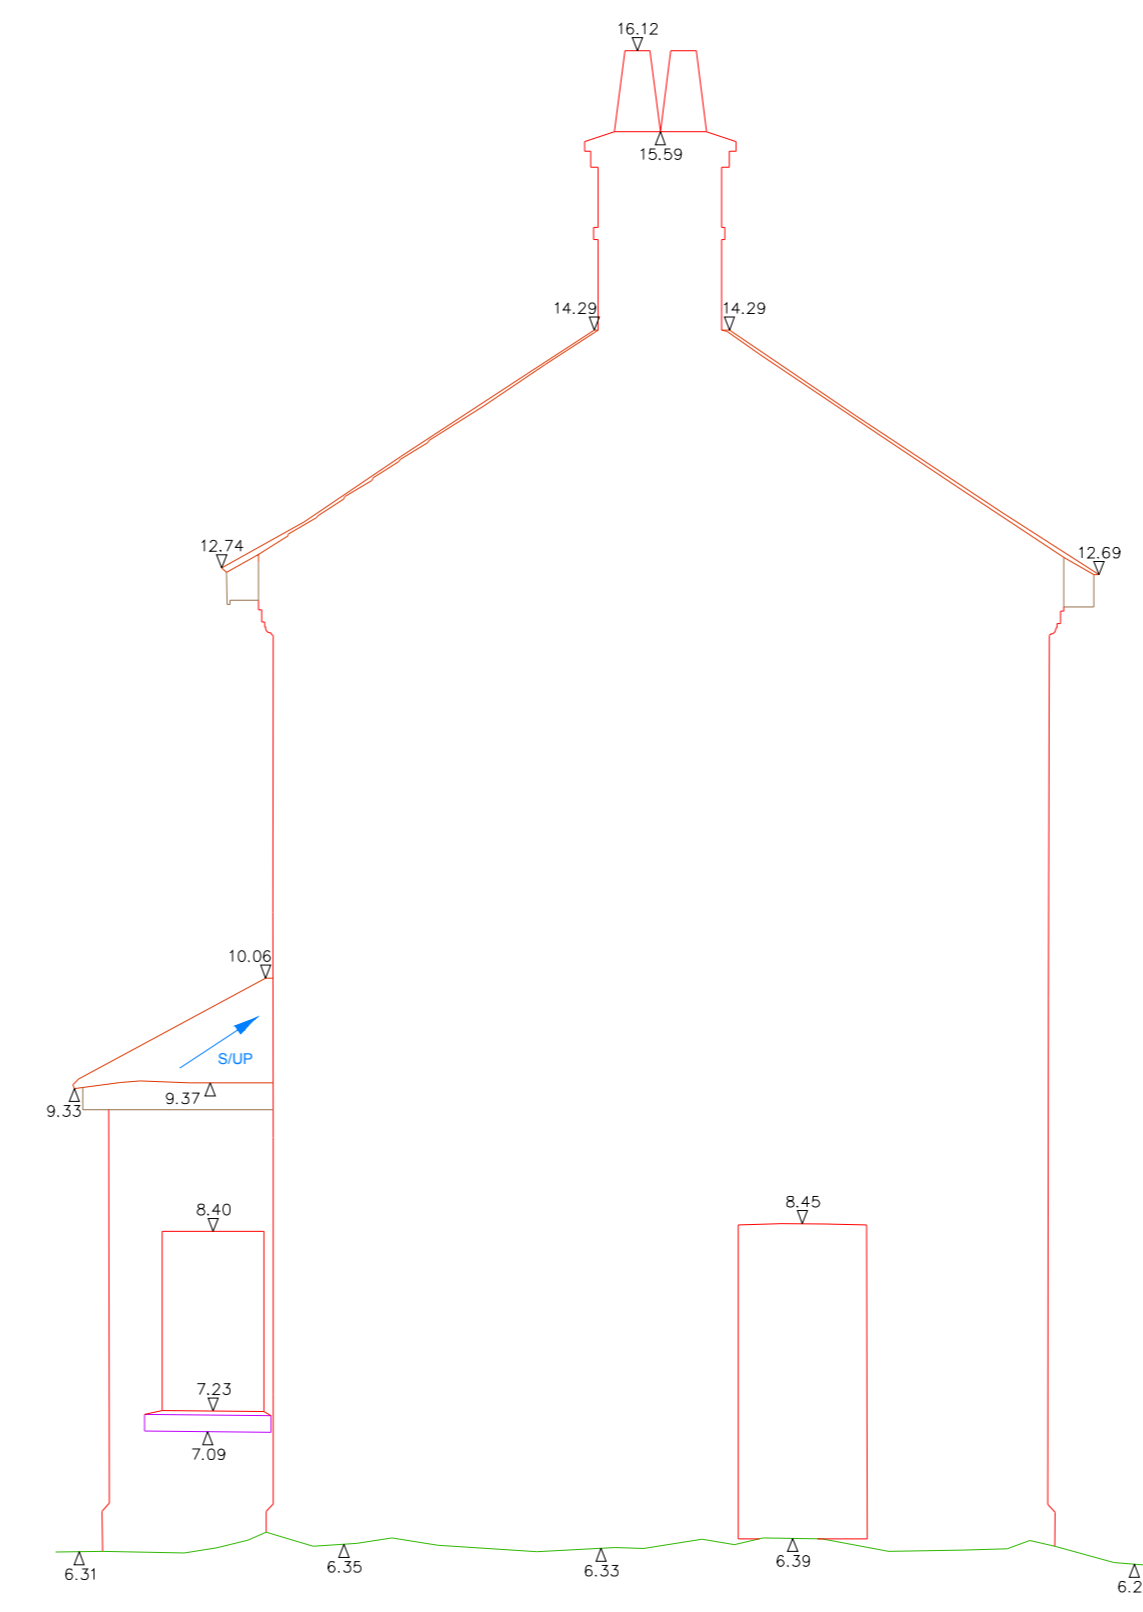


DATUM 3.00m

ELEVATION 27

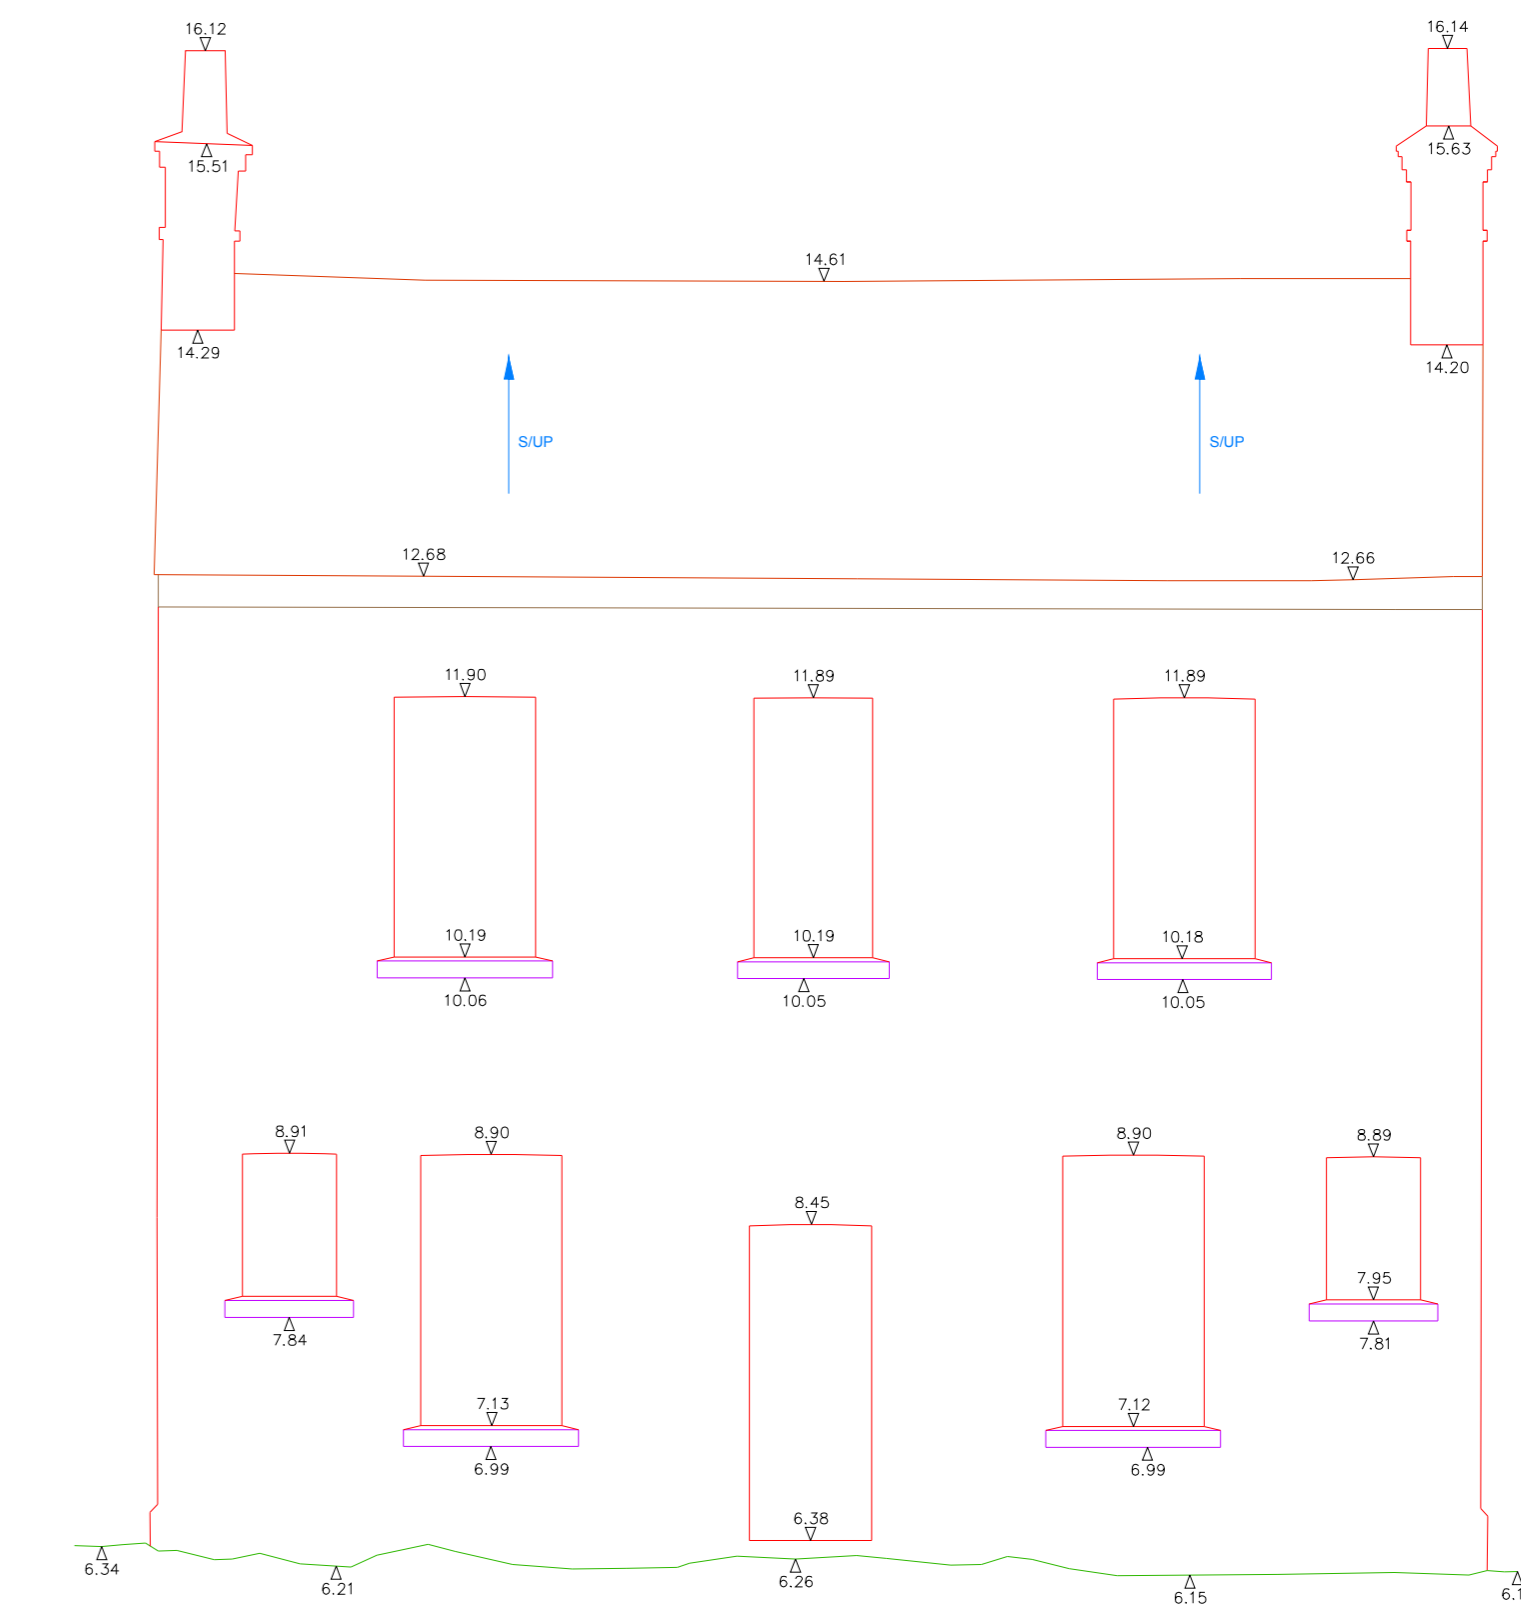

DATUM 3.00m

ELEVATION 28

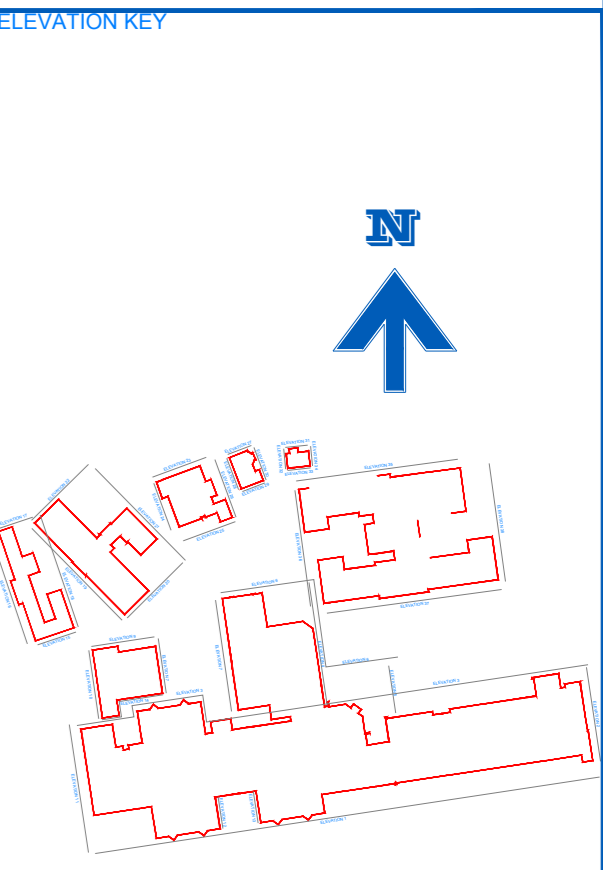

REVISION:

NO.	DATE
1/50 @A0	DECEMBER 2018
DRAWING NO: 10	DRAWN BY: XYZ
SURVEYED BY: CB	CHECKED BY: ME

LEVELS RELATE TO:  
GPS DATA

SITE ADDRESS:  
BARNES HOSPITAL  
SOUTH WORPLE WAY  
BARNES  
SW14 8SU

DRAWING TITLE:  
ELEVATIONS

JOB NUMBER:  
2018/298

CLIENT:  
SQUIRE&PARTNERS LLP

XYZ SURVEY GROUP LTD  
CHARTERED SURVEYORS  
TRIDENT COURT, UNIT ONE, OAKROFT ROAD  
CHESHINGTON SURVEY, KT18 1SD  
TEL: 020 8255 4550  
E-Mail: [surveyors@xyzsurveyors.co.uk](mailto:surveyors@xyzsurveyors.co.uk)  
Website: [www.xyzsurveyors.co.uk](http://www.xyzsurveyors.co.uk)

