


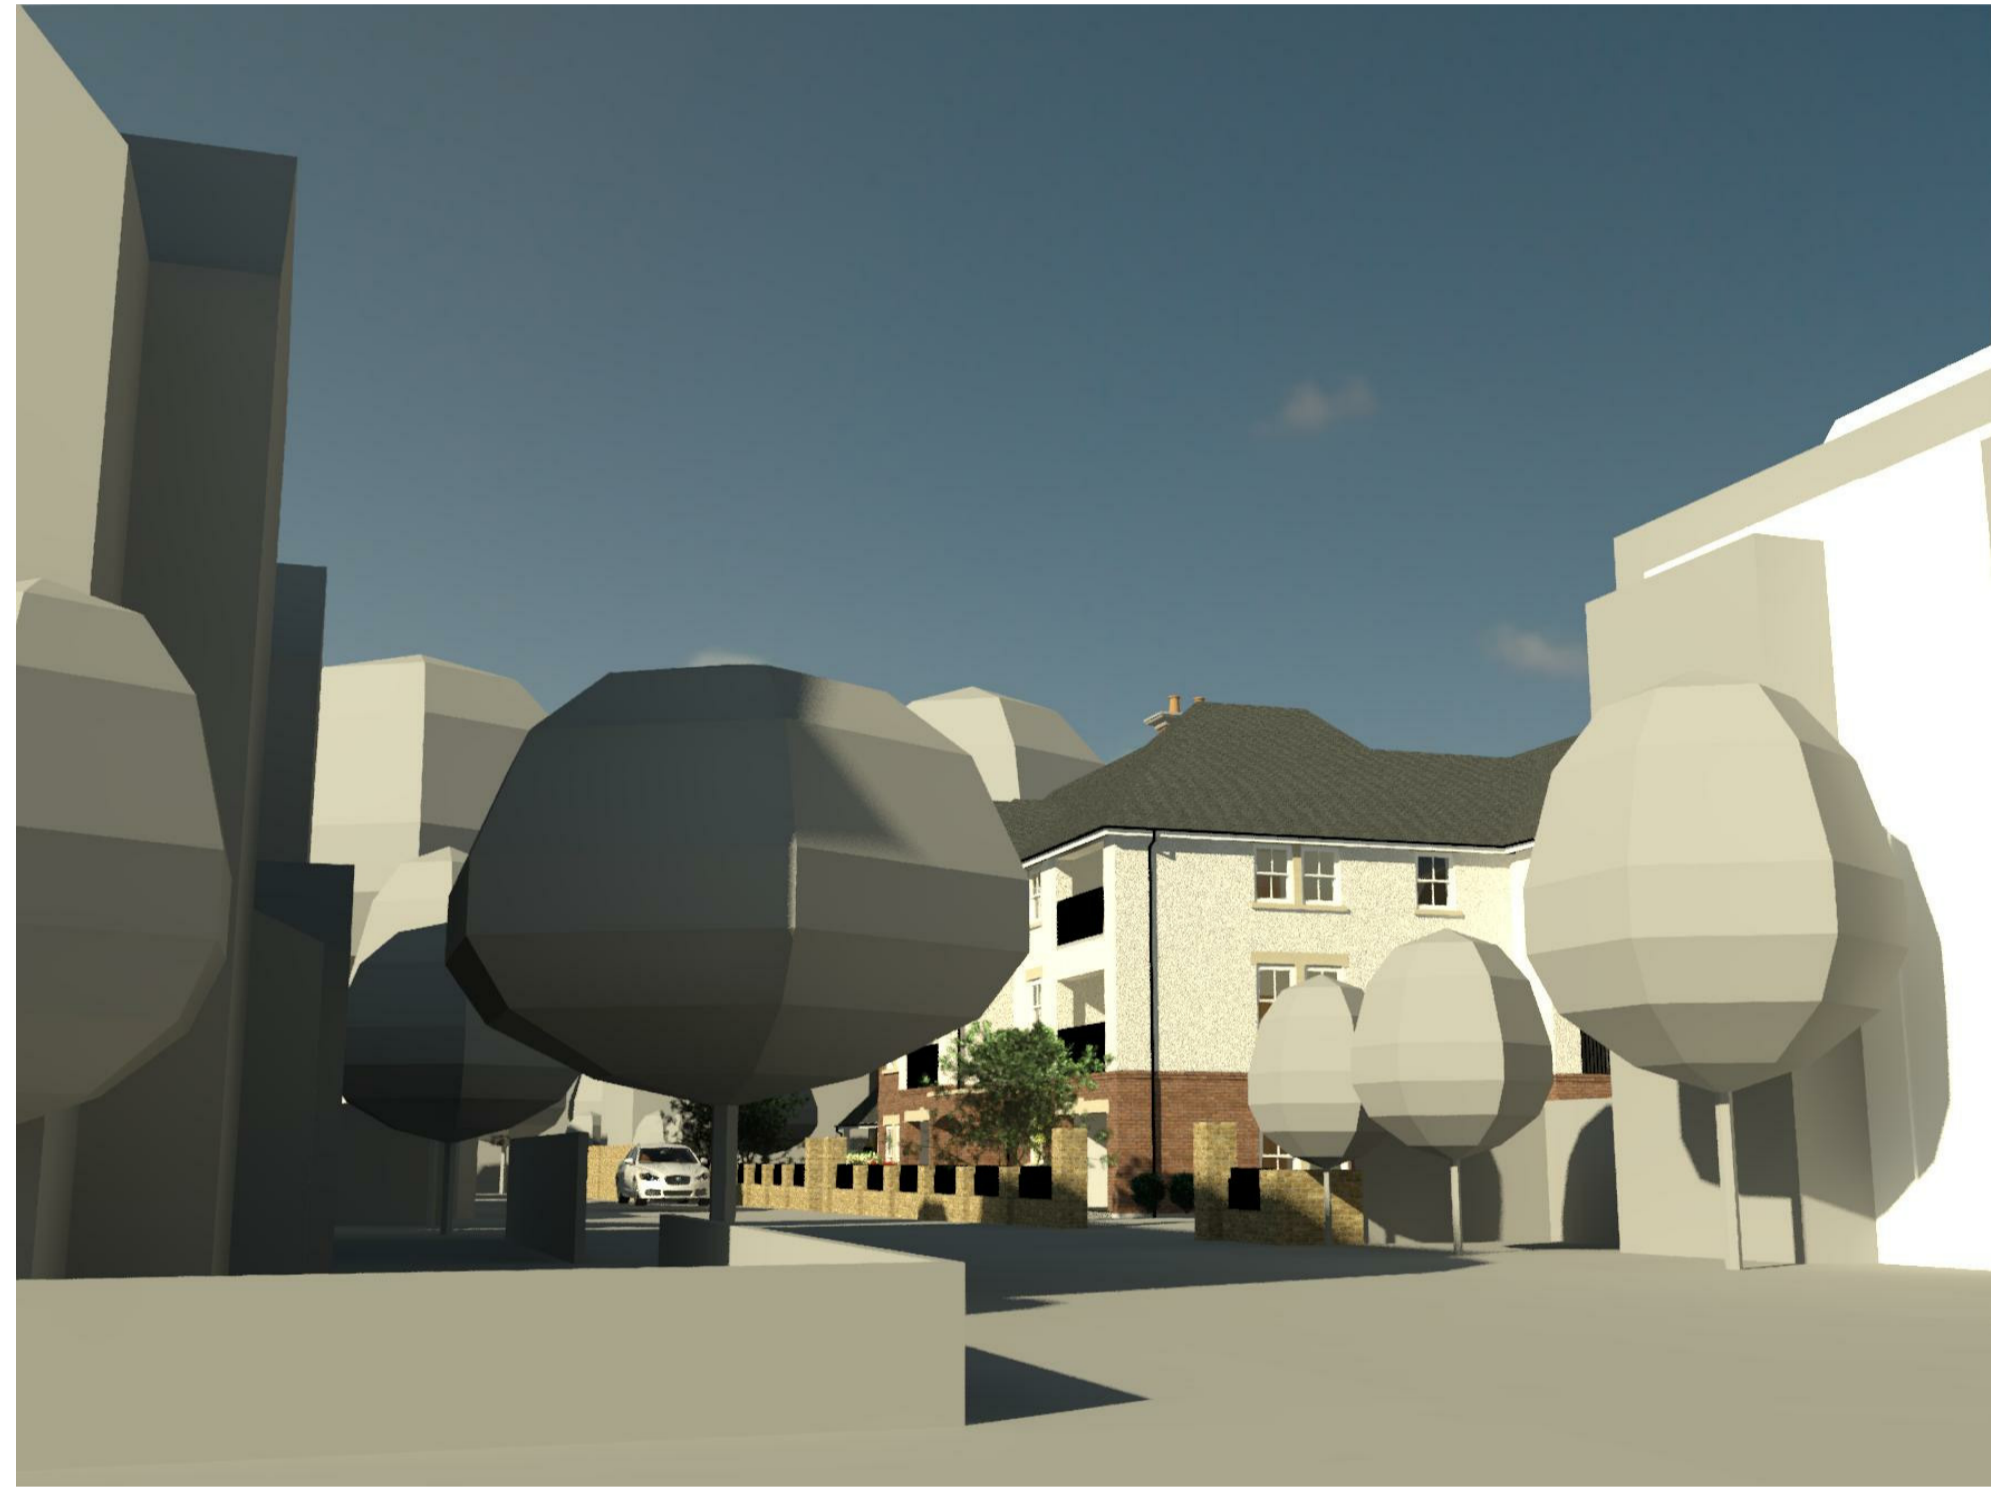

Planning Perspective 01A
1 : 1




Planning Perspective 02A
1 : 1



Planning Perspective 03A
1 : 1



Planning Perspective 04A
1 : 1

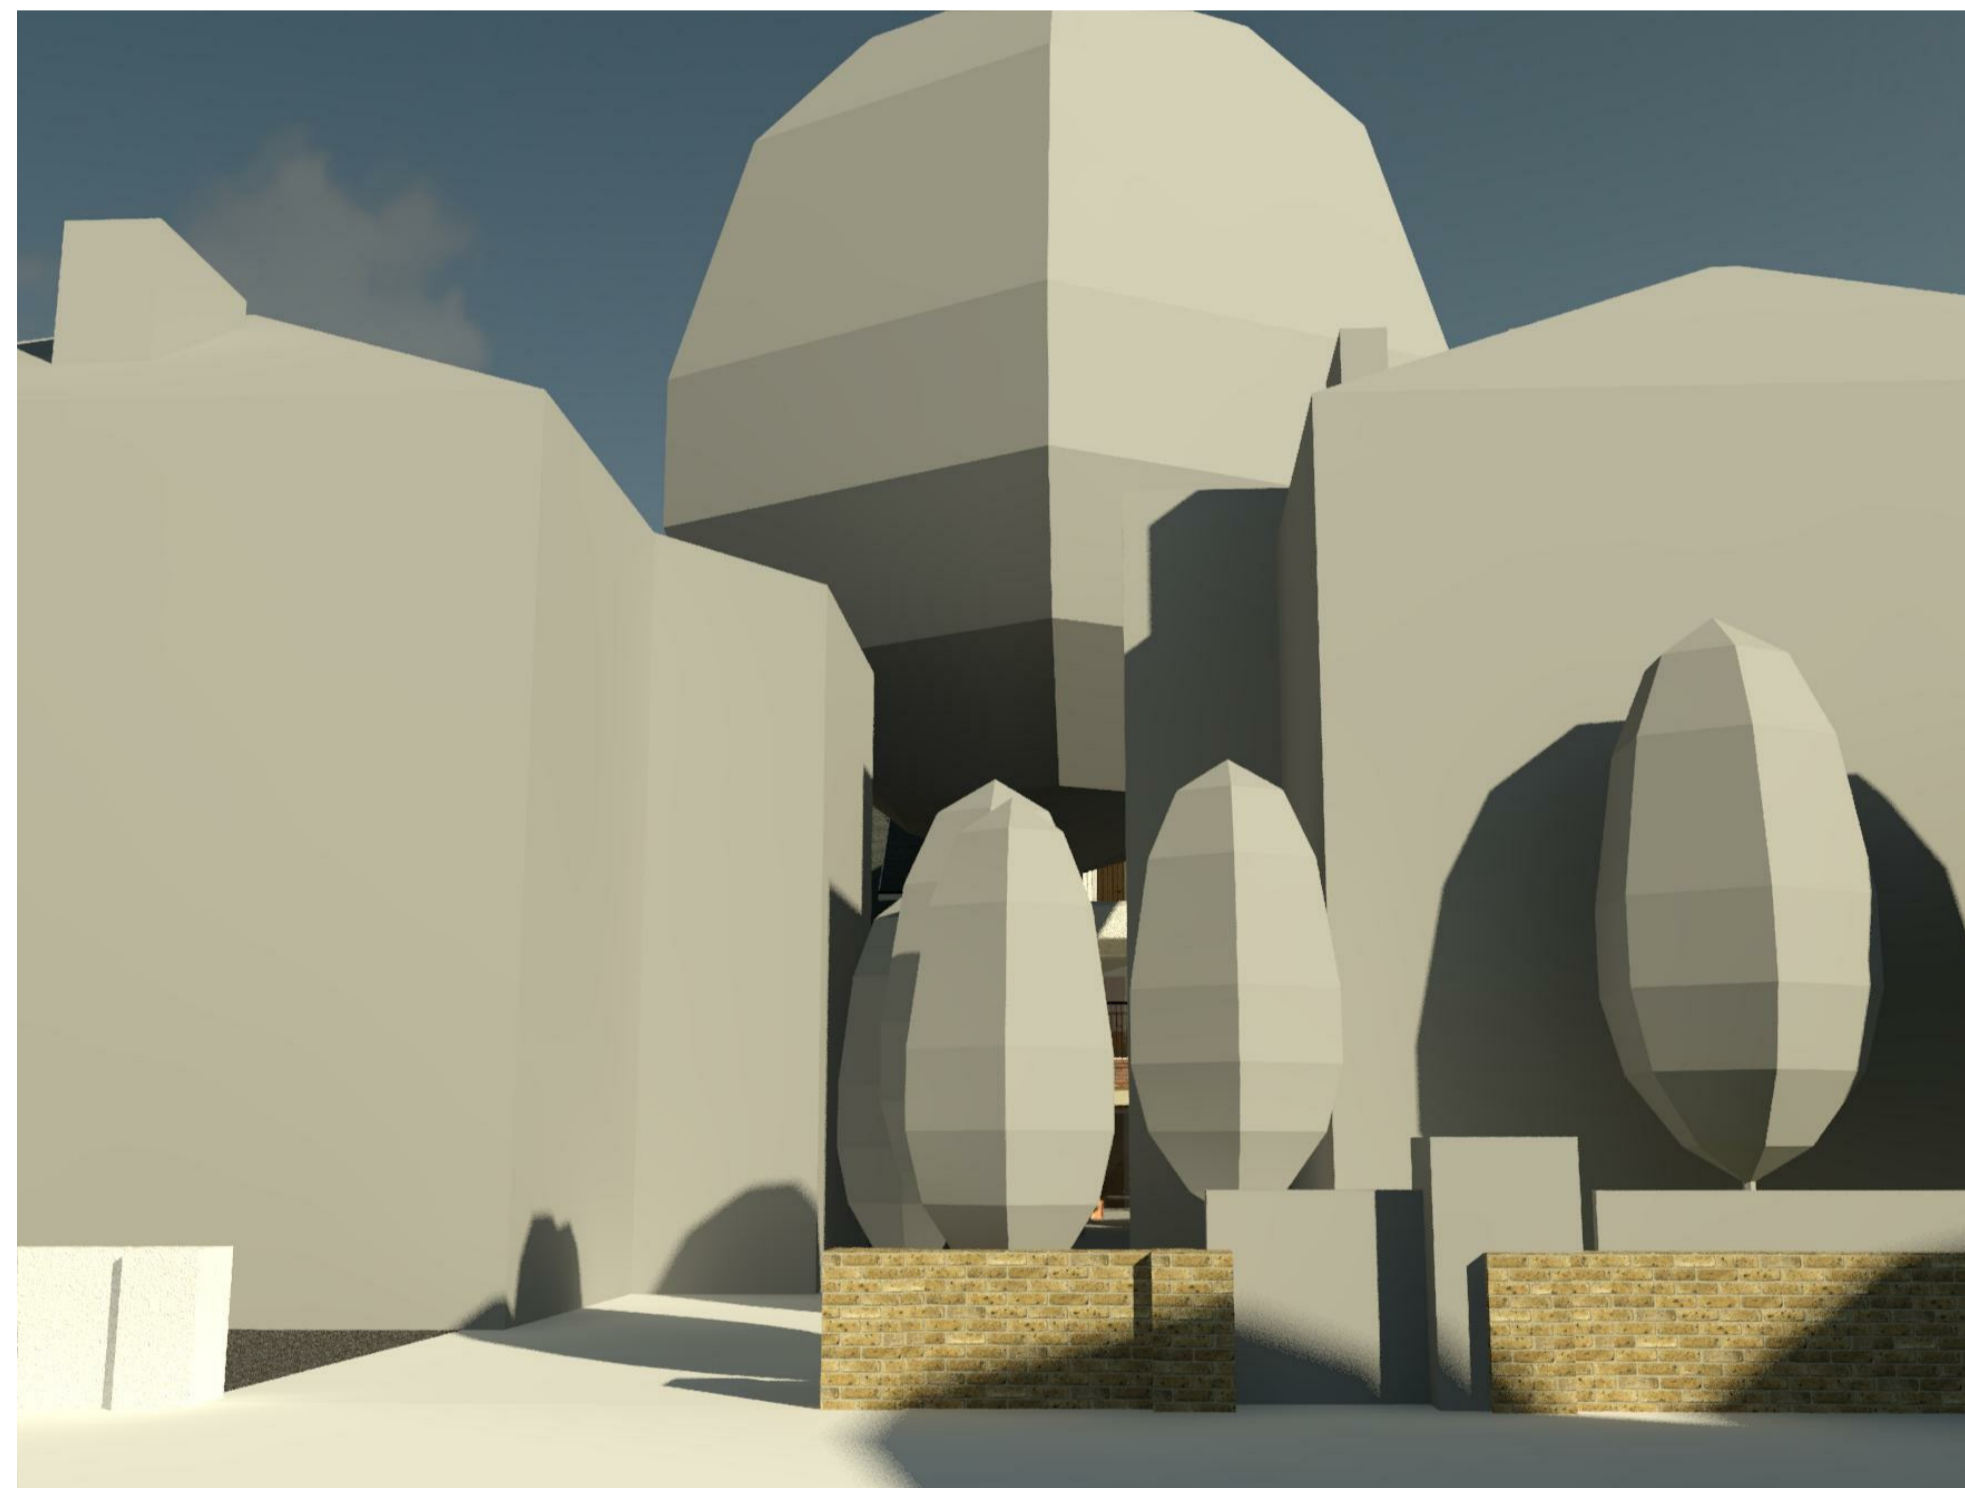

Planning Perspective 05A
1 : 1



SP00(Location Plan)(FE - 1-1250)
1 : 1250

Figured dimensions only are to be used. All dimensions to be checked onsite. Differences between drawings and between drawings and specification or bills of quantities to be reported to the PRC Group.

The copyright of the drawings and designs contained therein remains vested in the PRC Group.

Revisions:	Drawn / Chkd:	Date:
P1 Revised to LPA preapp comments	MAS	22/11/18
P2 Planning Issue	MAS	11/01/19

Client:
The Sons of Divine Providence
Developments Ltd



Project:
12-14 Station Road & 13,
19-33 Lower Teddington Road

24 Church St. West,
Woking, Surrey,
GU21 6HT
01483 494 350

info@prc-group.com
www.prc-group.com

Drawing Title:
Street Massing
Perspectives

Scale @ A1: Checked by: Date:
As indicated MAS 11/22/18

Job No: Stage_Drawing No: Rev:
10901 PL_203 P2

Issue Status:
Construction Preliminary
Information Approval
Tender

Architecture
Planning
Master Planning
Urban Design
Interiors
Landscape
Offices
Woking
London
Milton Keynes
Warsaw

PRC Architecture & Planning
11/01/2019 15:47:53