


BASEMENT



SECOND FLOOR



FIRST FLOOR

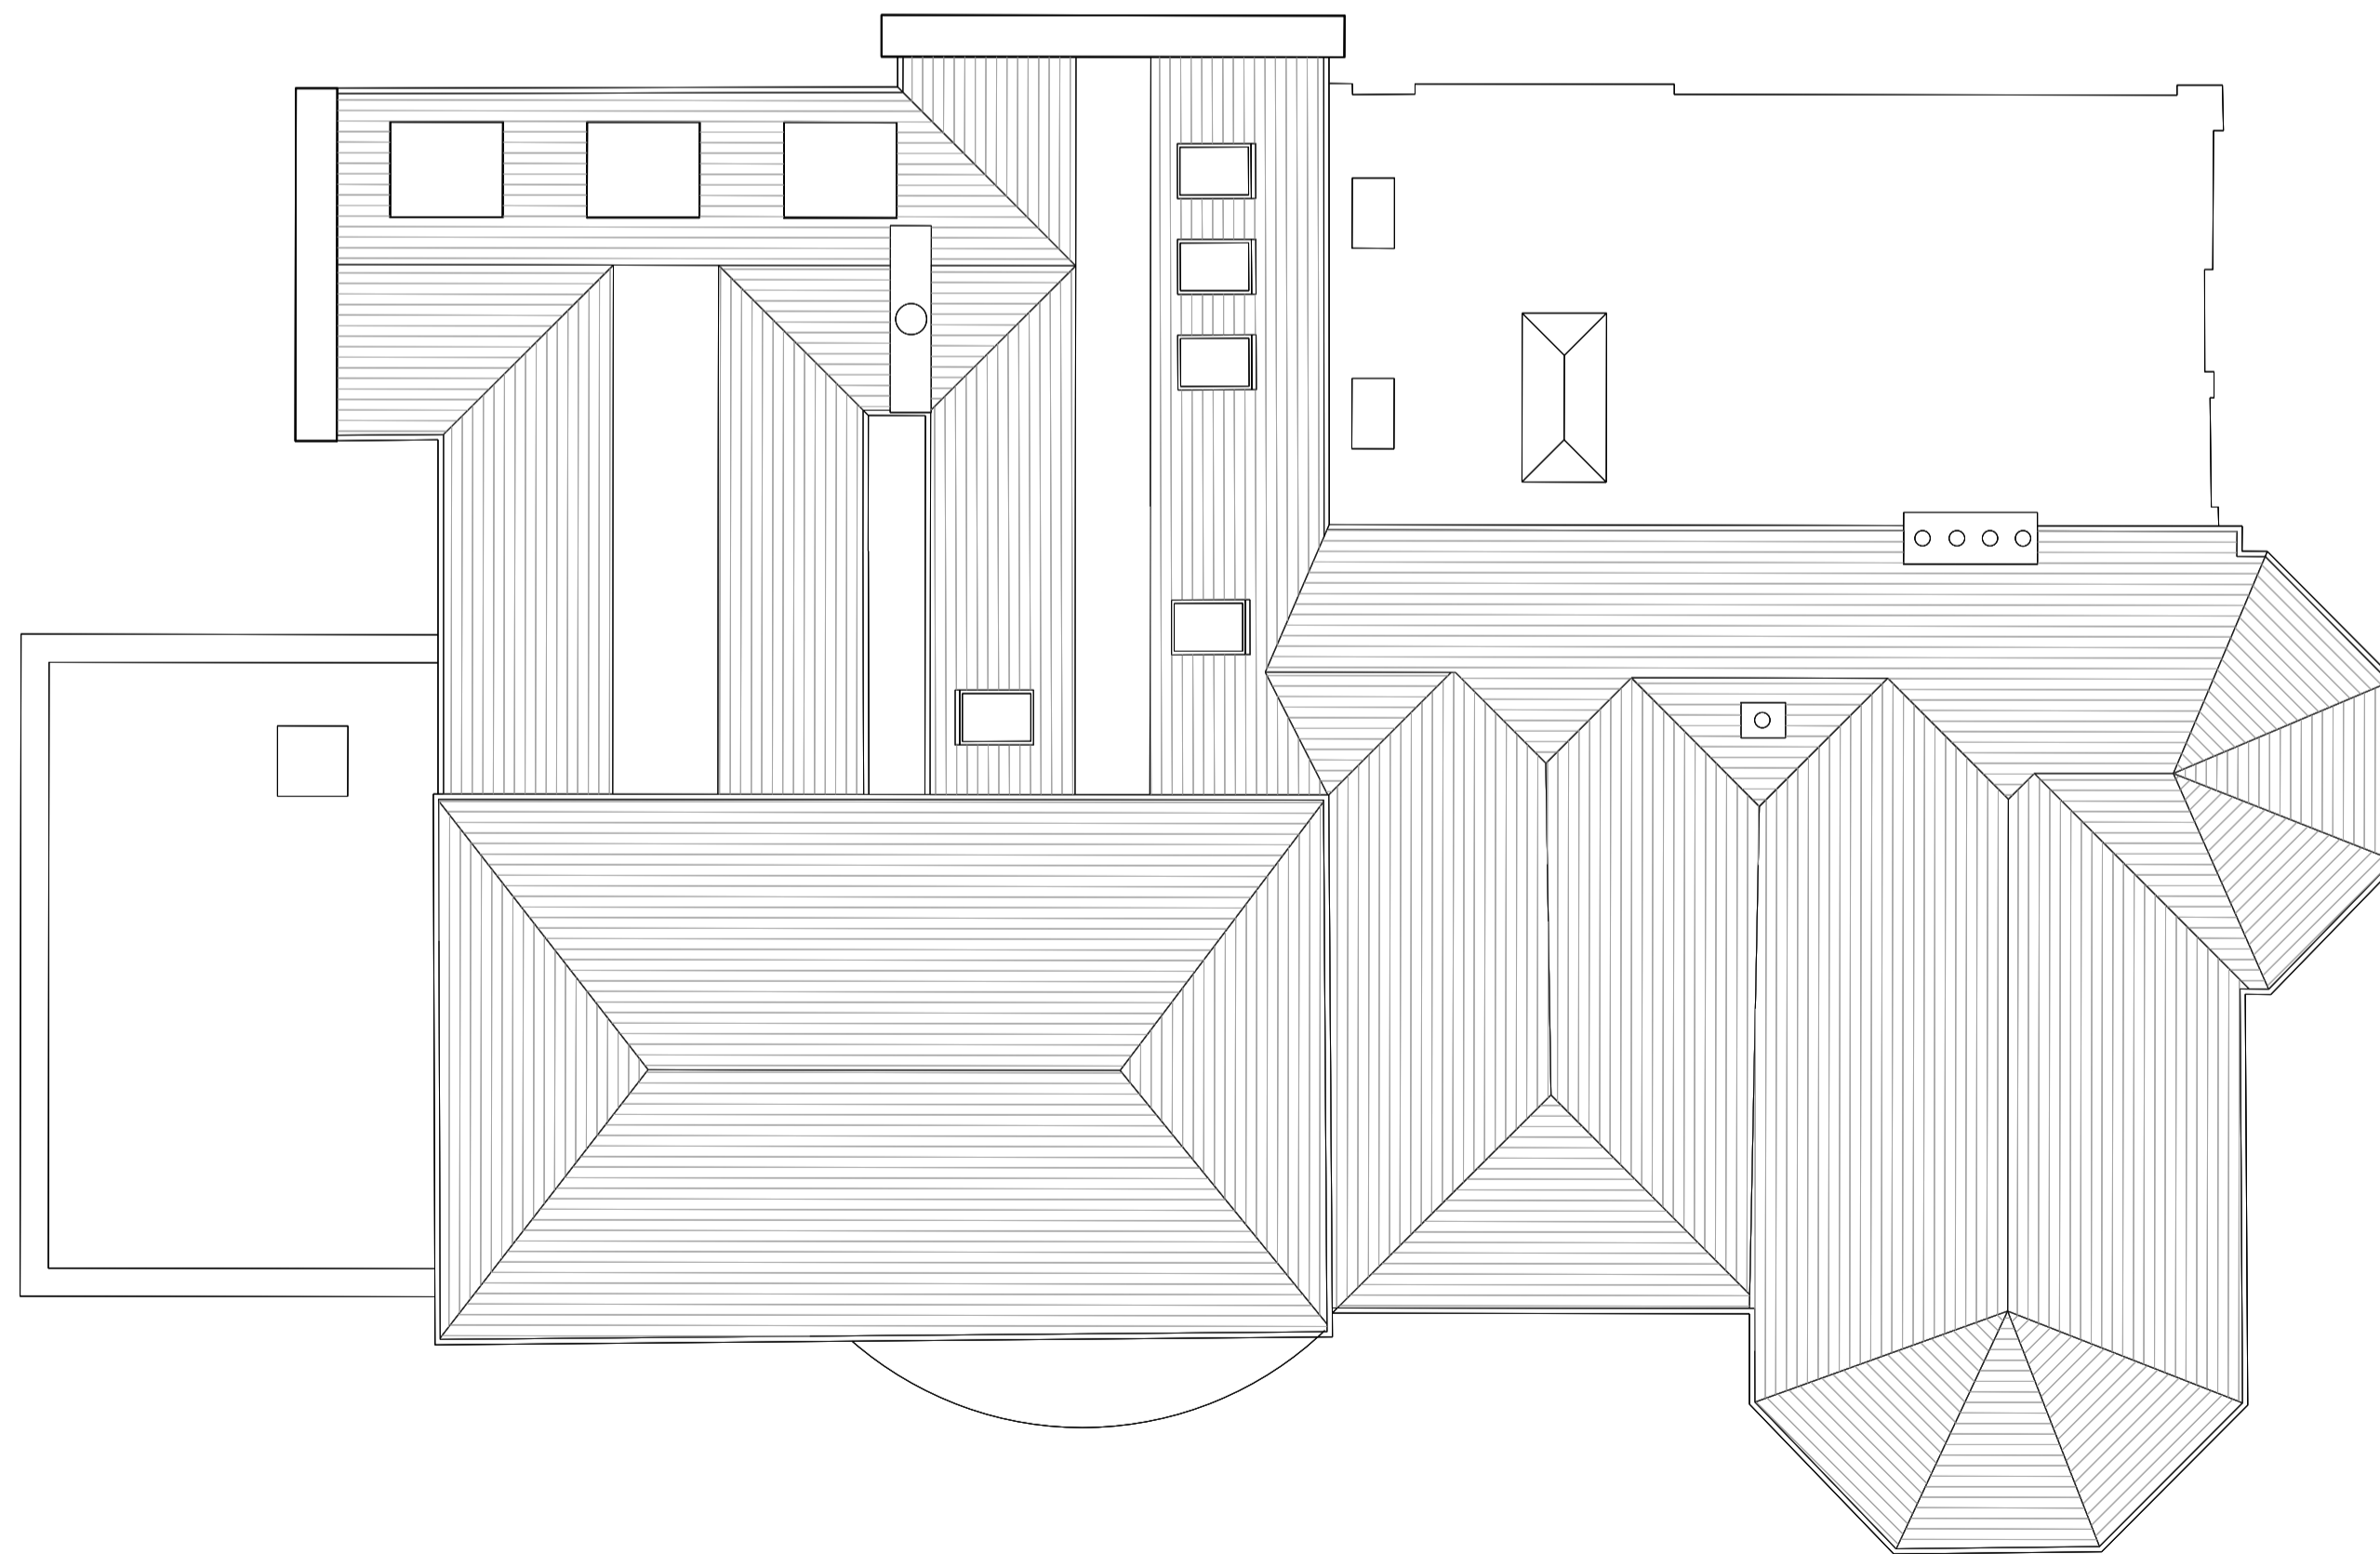

ROOF PLAN

