

Sources: Point 2 Surveyors
 Survey Info
 Point Cloud Data
 Assael Architecture Limited
 Proposed Info (received 10/01/19)
 A3004_Combined Model_Simple.skp

Key: W1/10 Window Label
 - - - - Obscured Window Outline

Project: Homebase
 Richmond

Title: Window Locations
 1-53 Calvert Court

Point 2 Surveyors Ltd,
 3rd Floor,
 17 Slingsby Place,
 London WC2E 9AB
 0207 836 5828
 www.point2surveyors.com



Scheme Confirmed: -

Date: -


Drawn By: JR

Scale: NTS @ A3

Date: Jan 19

Dwg No: **P1685_WM_11**

Rel: 06

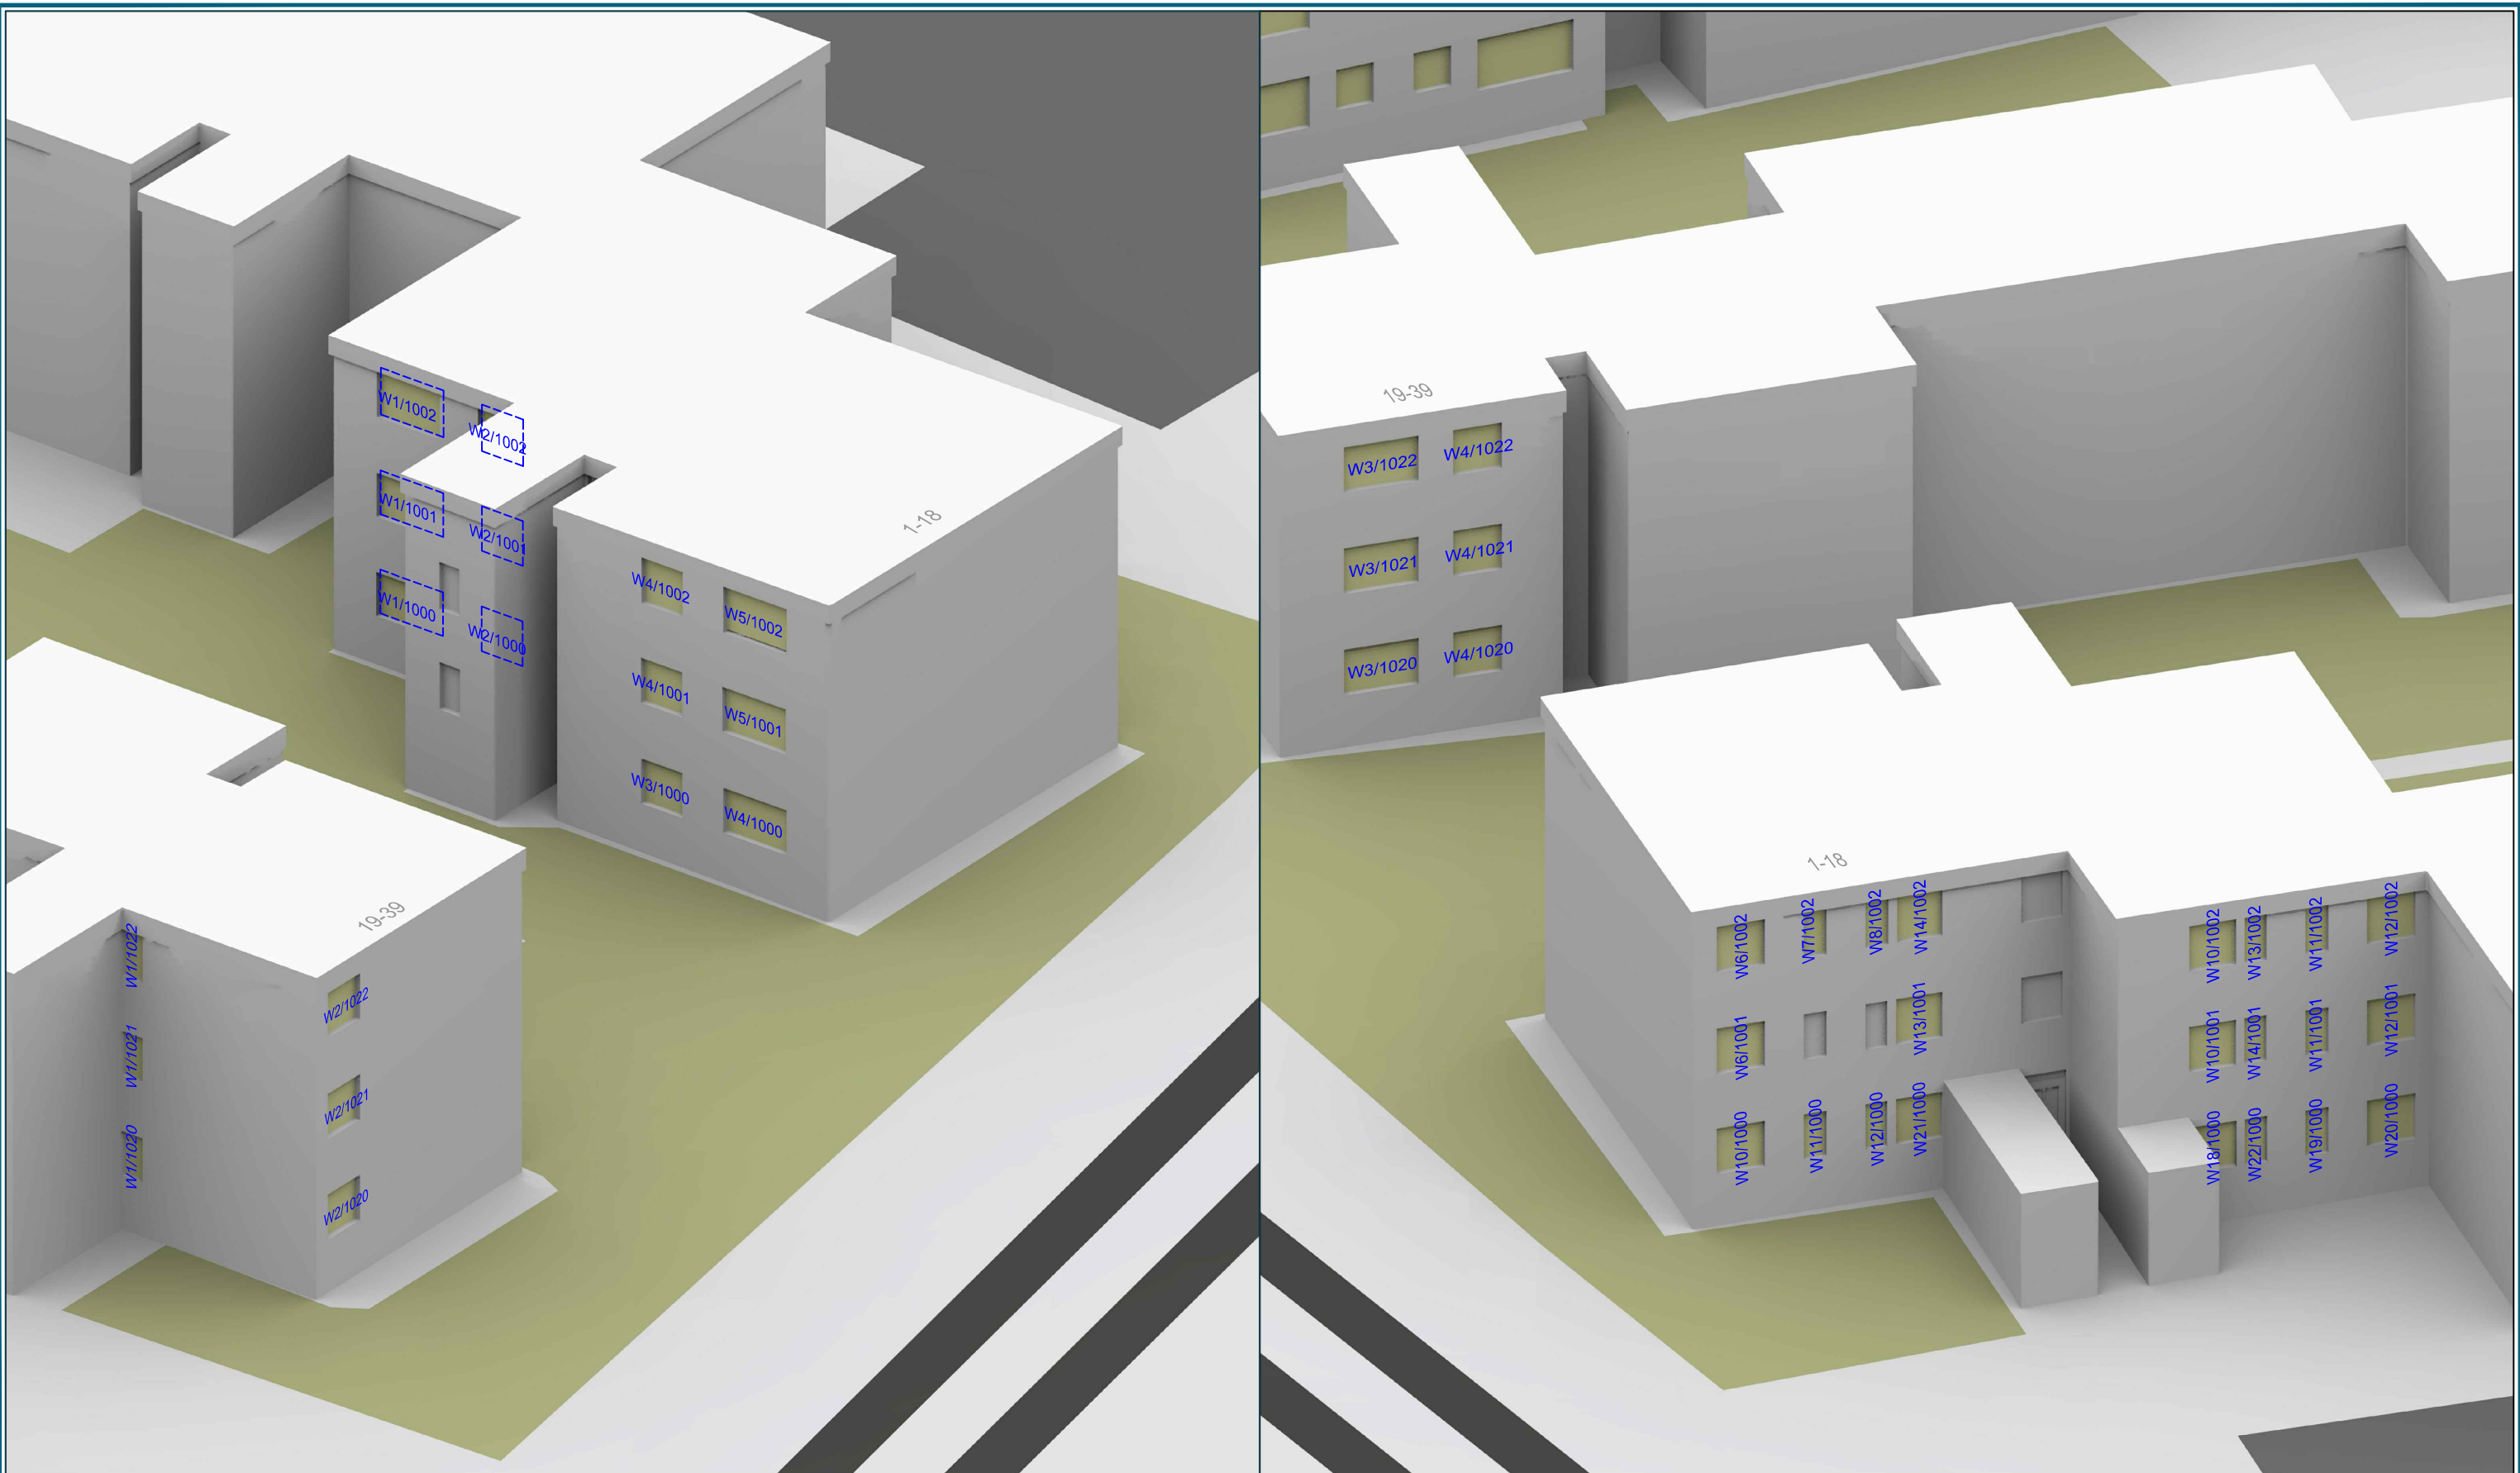

Sources: Point 2 Surveyors
 Survey Info
 Point Cloud Data
 Assael Architecture Limited
 Proposed Info (received 10/01/19)
 A3004_Combined Model_Simple.skp

Key: W1/10 Window Label
 - - - - Obscured Window Outline

Project: Homebase
 Richmond

Title: Window Locations
 1-39 Robinson Court

Point 2 Surveyors Ltd,
 3rd Floor,
 17 Slingsby Place,
 London WC2E 9AB
 0207 836 5828
 www.point2surveyors.com

Scheme Confirmed: -

Date: -

Drawn By: JR

Scale: NTS @ A3

Date: Jan 19

Dwg No: **P1685_WM_12**

Rel: 06






Sources: Point 2 Surveyors
 Survey Info
 Point Cloud Data
 Assael Architecture Limited
 Proposed Info (received 10/01/19)
 A3004_Combined Model_Simple.skp

Key: W1/10 Window Label
 - - - - Obscured Window Outline

Project: Homebase
 Richmond

Title: Window Locations
 50-52 St Mary's Grove

Point 2 Surveyors Ltd,
 3rd Floor,
 17 Slingsby Place,
 London WC2E 9AB
 0207 836 5828
 www.point2surveyors.com

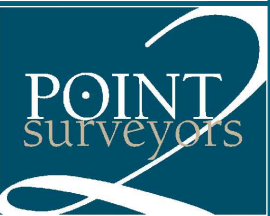

Scheme Confirmed: -

Date: -


Drawn By: JR

Scale: NTS @ A3

Date: Jan 19

Dwg No: **P1685_WM_13**

Rel: 06

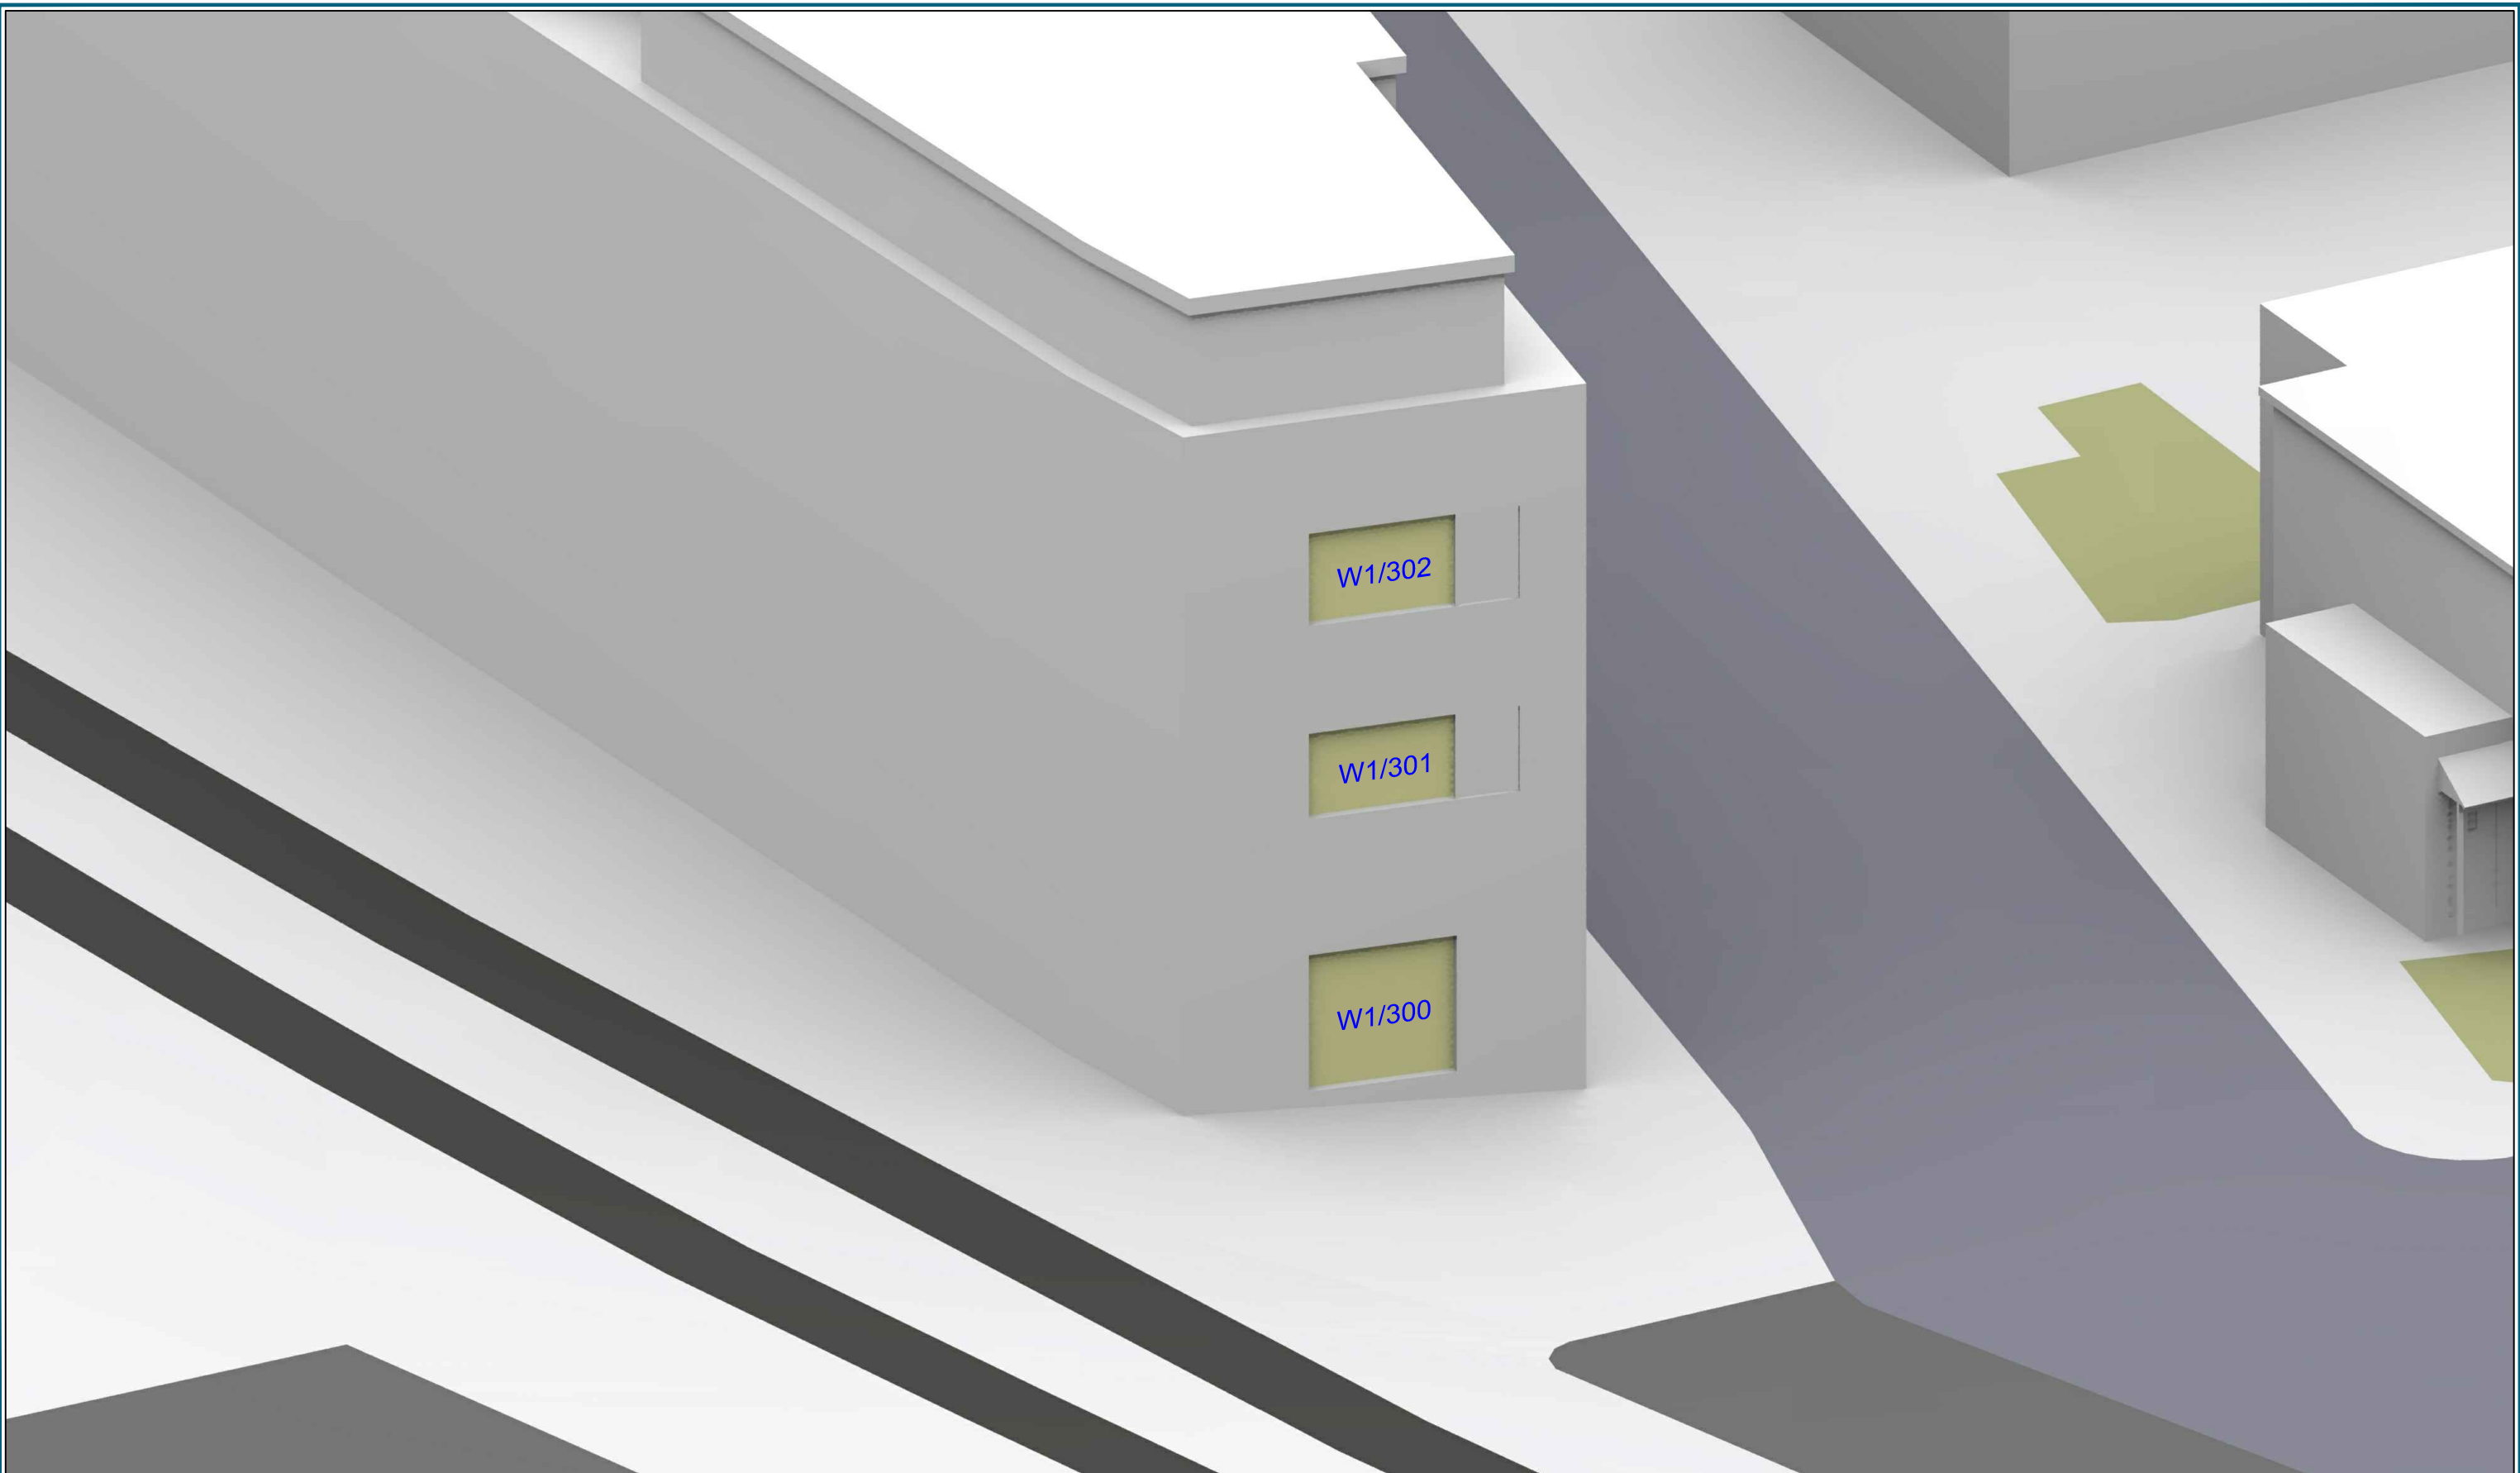

Sources: Point 2 Surveyors
 Survey Info
 Point Cloud Data
 Assael Architecture Limited
 Proposed Info (received 10/01/19)
 A3004_Combined Model_Simple.skp

Key: W1/10 Window Label
 - - - - Obscured Window Outline

Project: Homebase
 Richmond

Title: Window Locations
 Clarence Court

Point 2 Surveyors Ltd,
 3rd Floor,
 17 Slingsby Place,
 London WC2E 9AB
 0207 836 5828
 www.point2surveyors.com



Scheme Confirmed: -

Date : -

Drawn By: JR

Scale: NTS @ A3

Date: Jan 19

Dwg No: **P1685_WM_14**

Rel: 06




Sources: Point 2 Surveyors
 Survey Info
 Point Cloud Data
 Assael Architecture Limited
 Proposed Info (received 10/01/19)
 A3004_Combined Model_Simple.skp

Key: W1/10 Window Label
 ----- Obscured Window Outline

Project: Homebase
 Richmond

Title: Window Locations
 33-39 Crown Terrace

Point 2 Surveyors Ltd,
 3rd Floor,
 17 Slingsby Place,
 London WC2E 9AB
 0207 836 5828
 www.point2surveyors.com

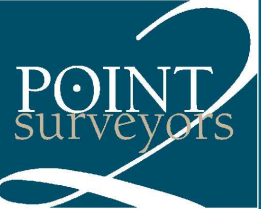

Scheme Confirmed: -

Date : -


Drawn By: JR

Scale: NTS @ A3

Date: Jan 19

Dwg No: **P1685_WM_15**

Rel: 06

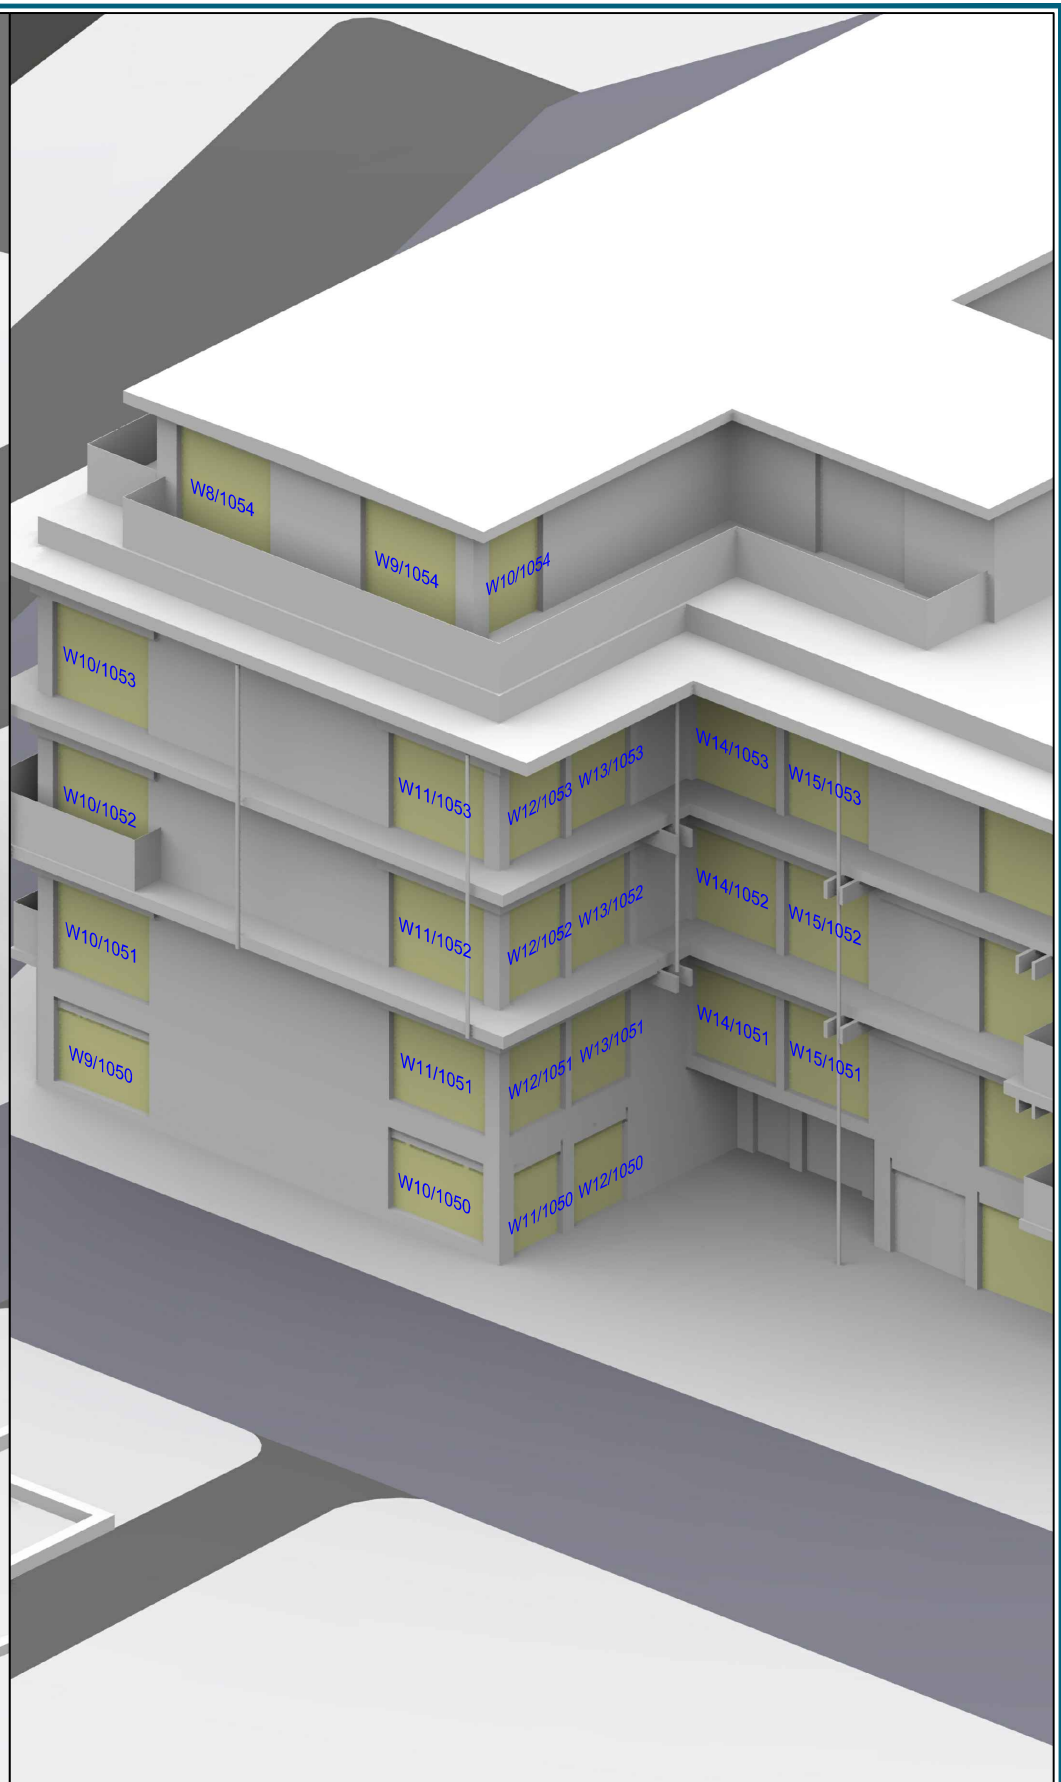

Sources: Point 2 Surveyors
 Survey Info
 Point Cloud Data
 Assael Architecture Limited
 Proposed Info (received 10/01/19)
 A3004_Combined Model_Simple.skp

Key: W1/10 Window Label
 - - - Obscured Window Outline

Project: Homebase
 Richmond

Title: Window Locations
 1-8 Victoria Villas

Point 2 Surveyors Ltd,
 3rd Floor,
 17 Slingsby Place,
 London WC2E 9AB
 0207 836 5828
 www.point2surveyors.com



Scheme Confirmed: -

Date: -



Drawn By: JR

Scale: NTS @ A3

Date: Jan 19

Dwg No: P1685_WM_16

Rel: 06

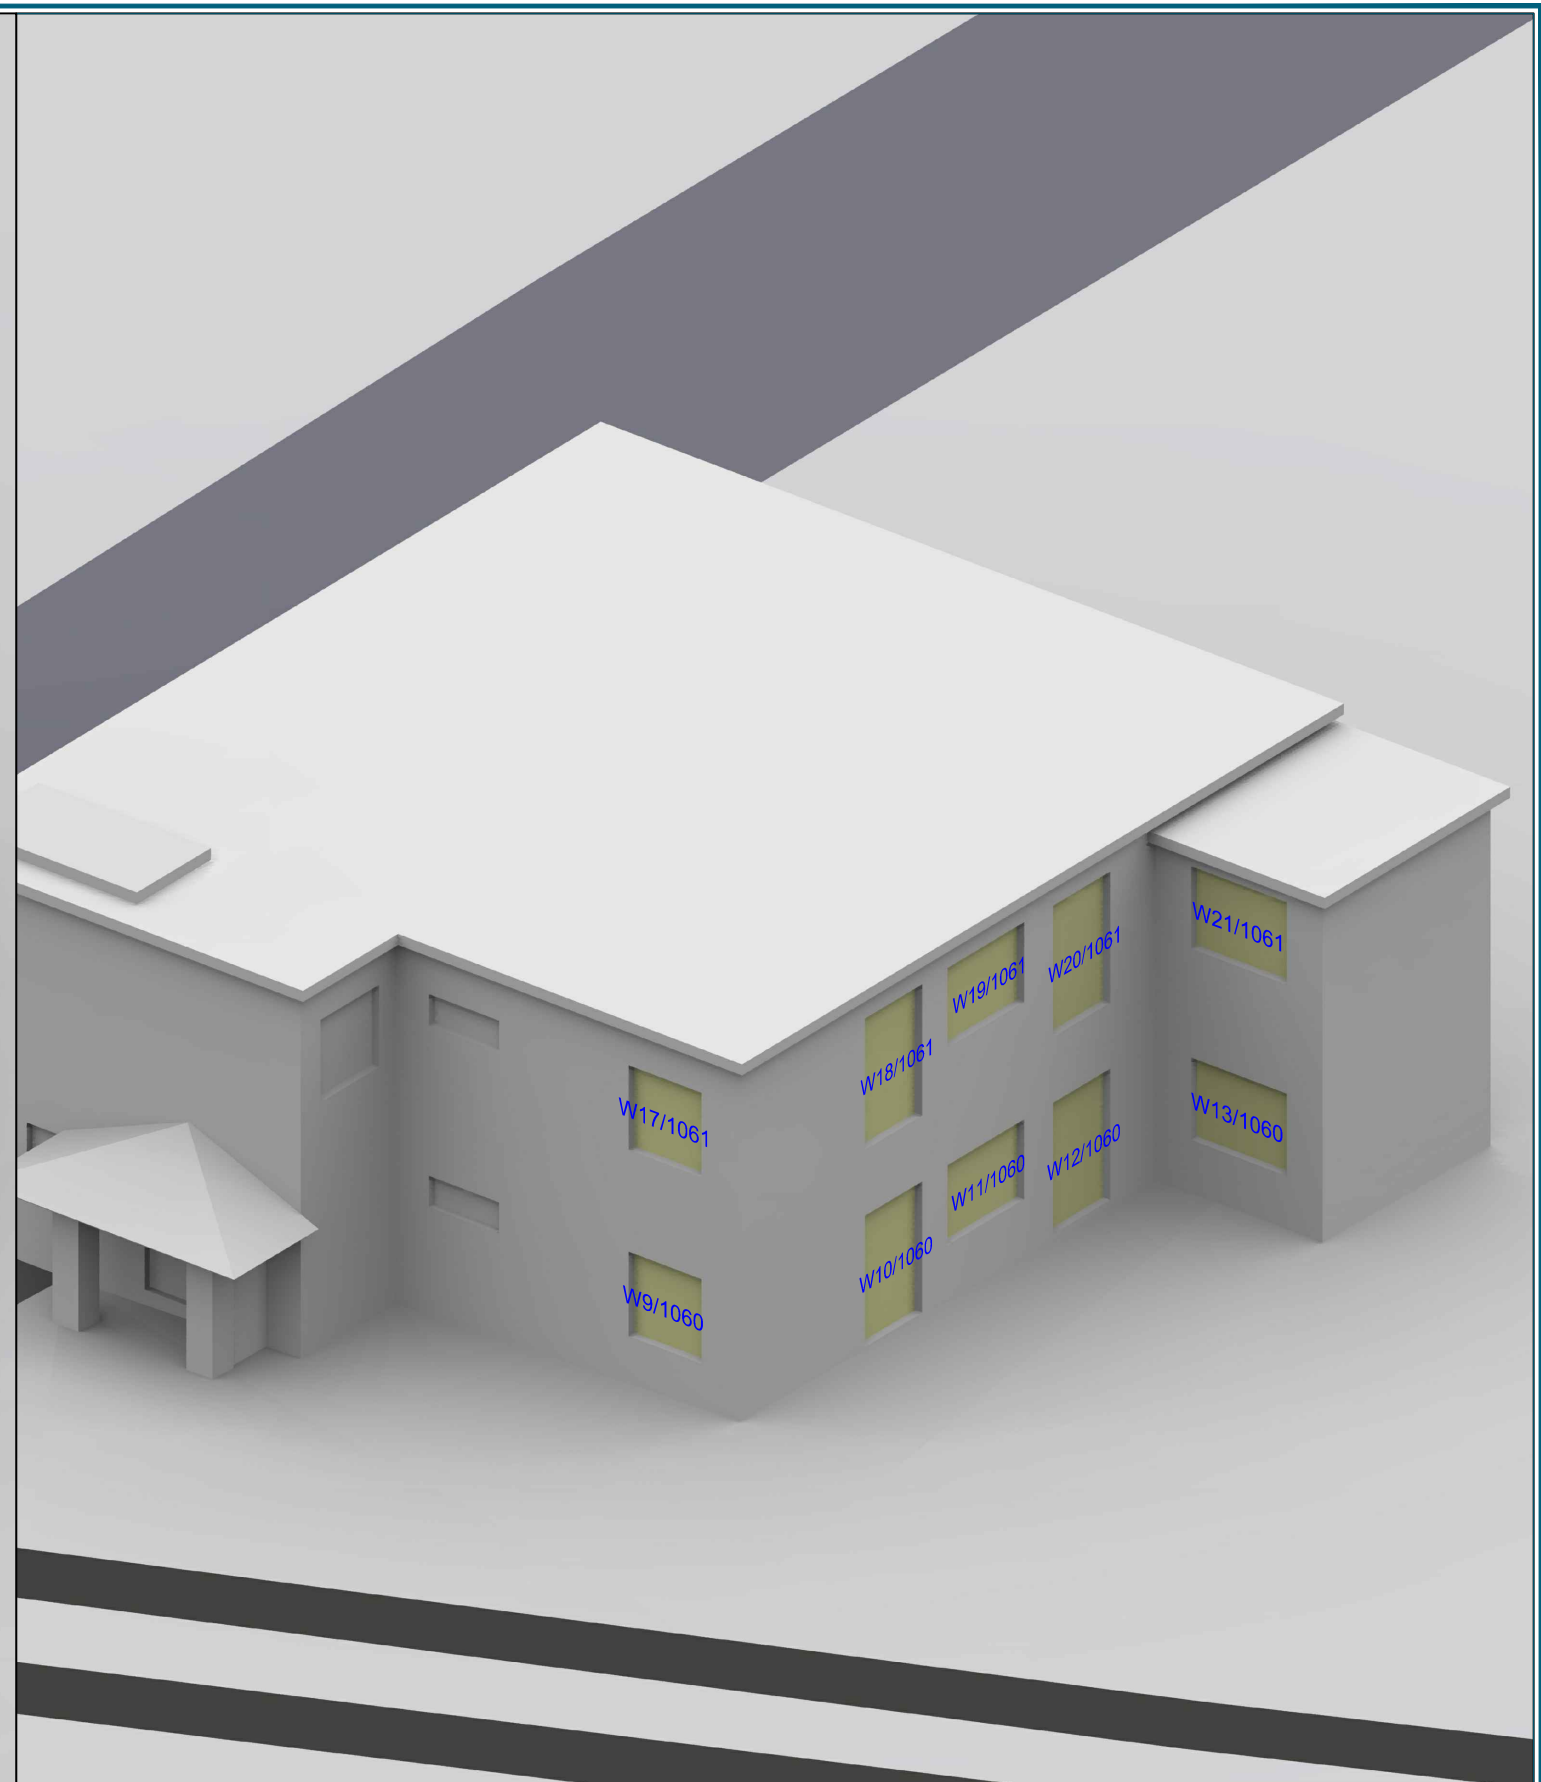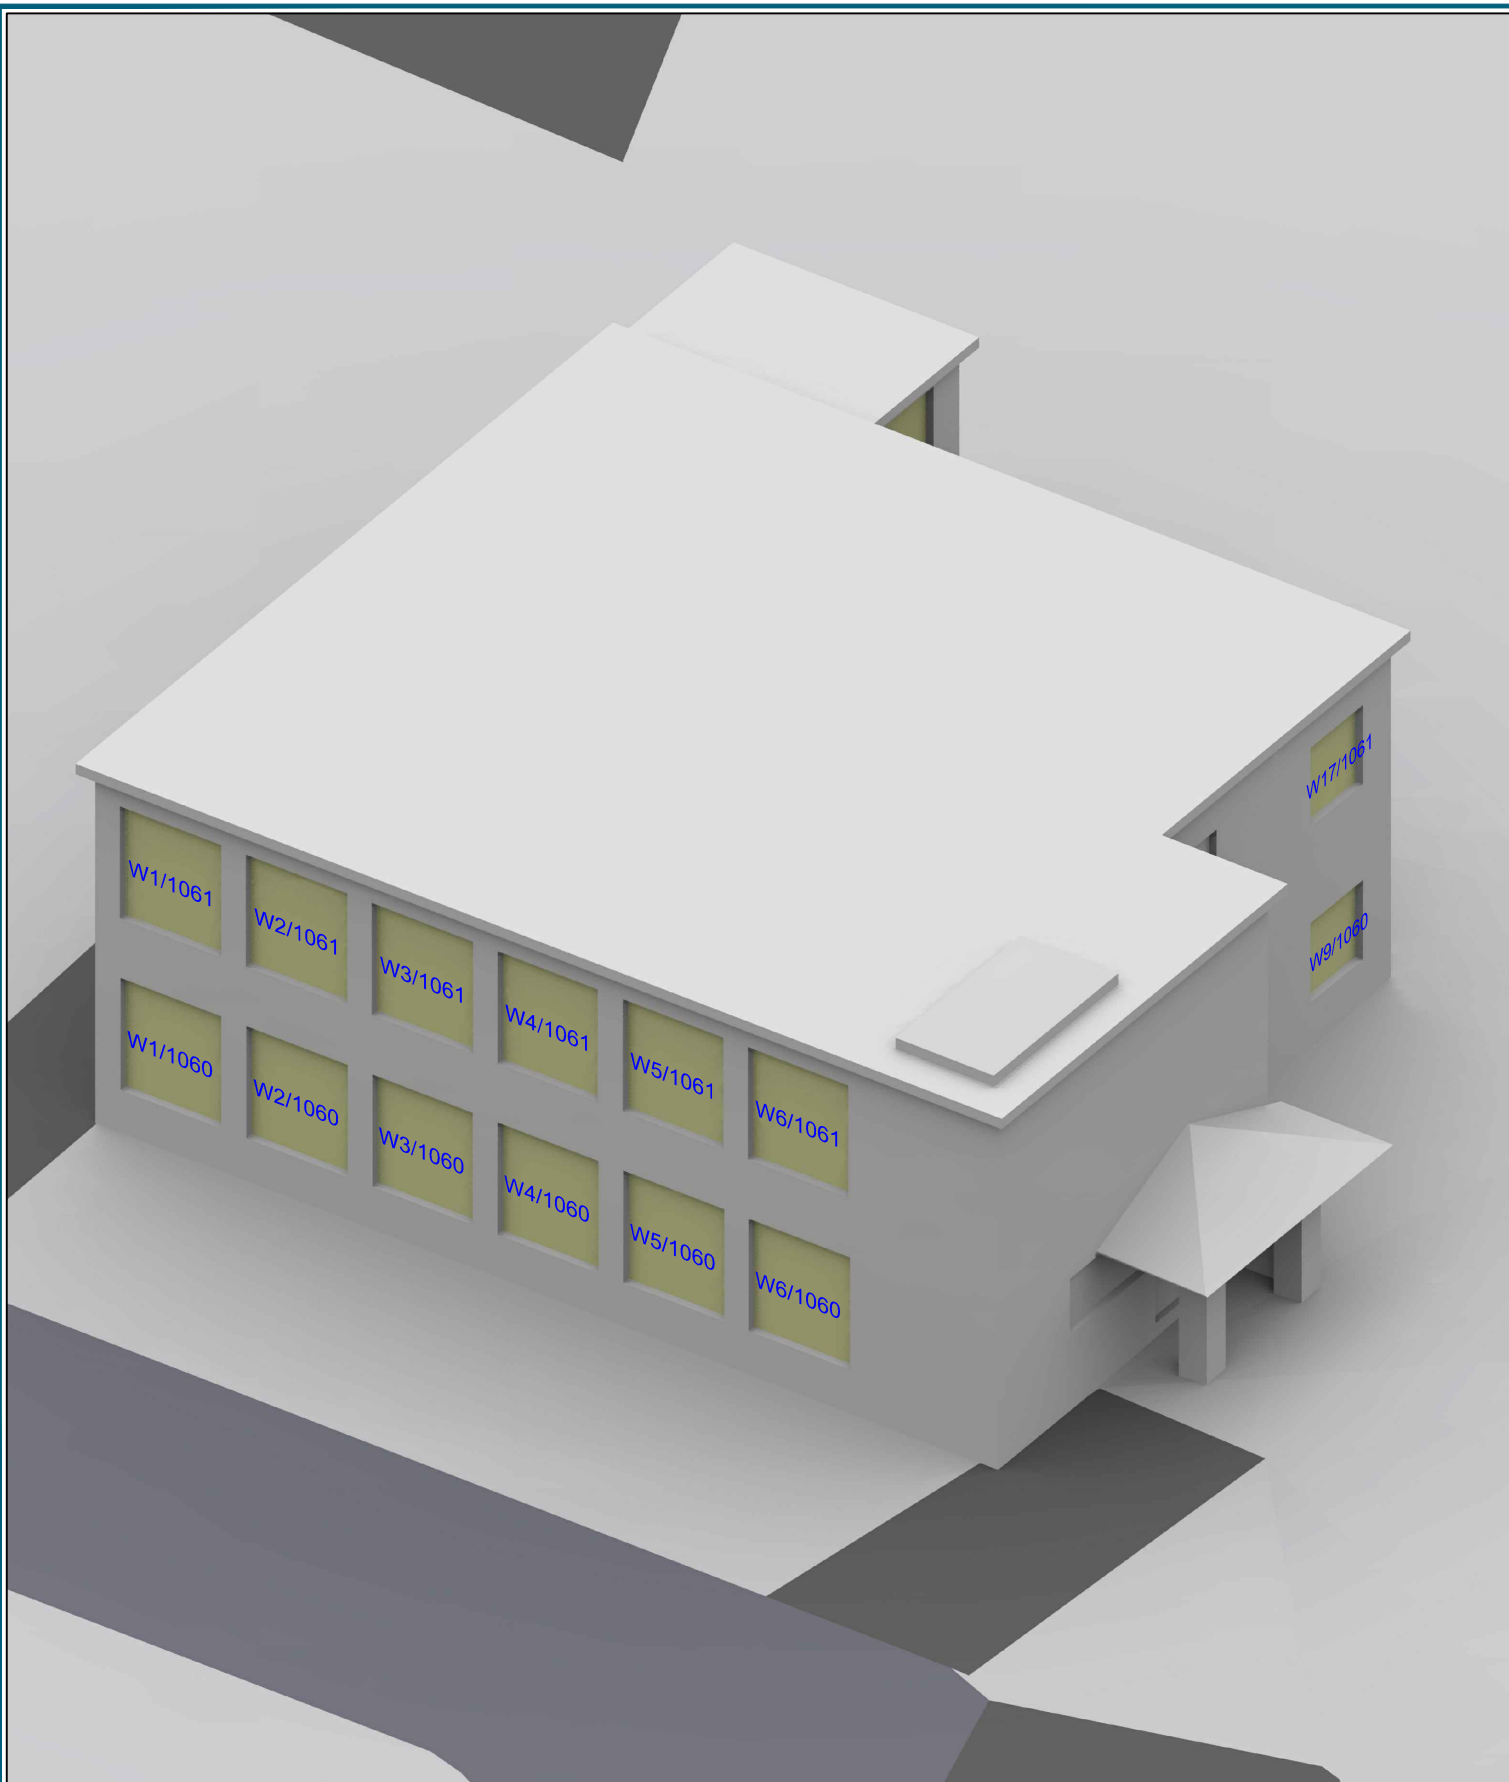

Sources: Point 2 Surveyors
 Survey Info
 Point Cloud Data
 Assael Architecture Limited
 Proposed Info (received 10/01/19)
 A3004_Combined Model_Simple.skp

Key: W1/10 Window Label
 - - - - Obscured Window Outline

Project: Homebase
 Richmond

Title: Window Locations
 19-22 Victoria Villas

Point 2 Surveyors Ltd,
 3rd Floor,
 17 Slingsby Place,
 London WC2E 9AB
 0207 836 5828
 www.point2surveyors.com



Scheme Confirmed: -

Date : -


Drawn By: JR

Scale: NTS @ A3

Date: Jan 19

Dwg No: **P1685_WM_17**

Rel: 06

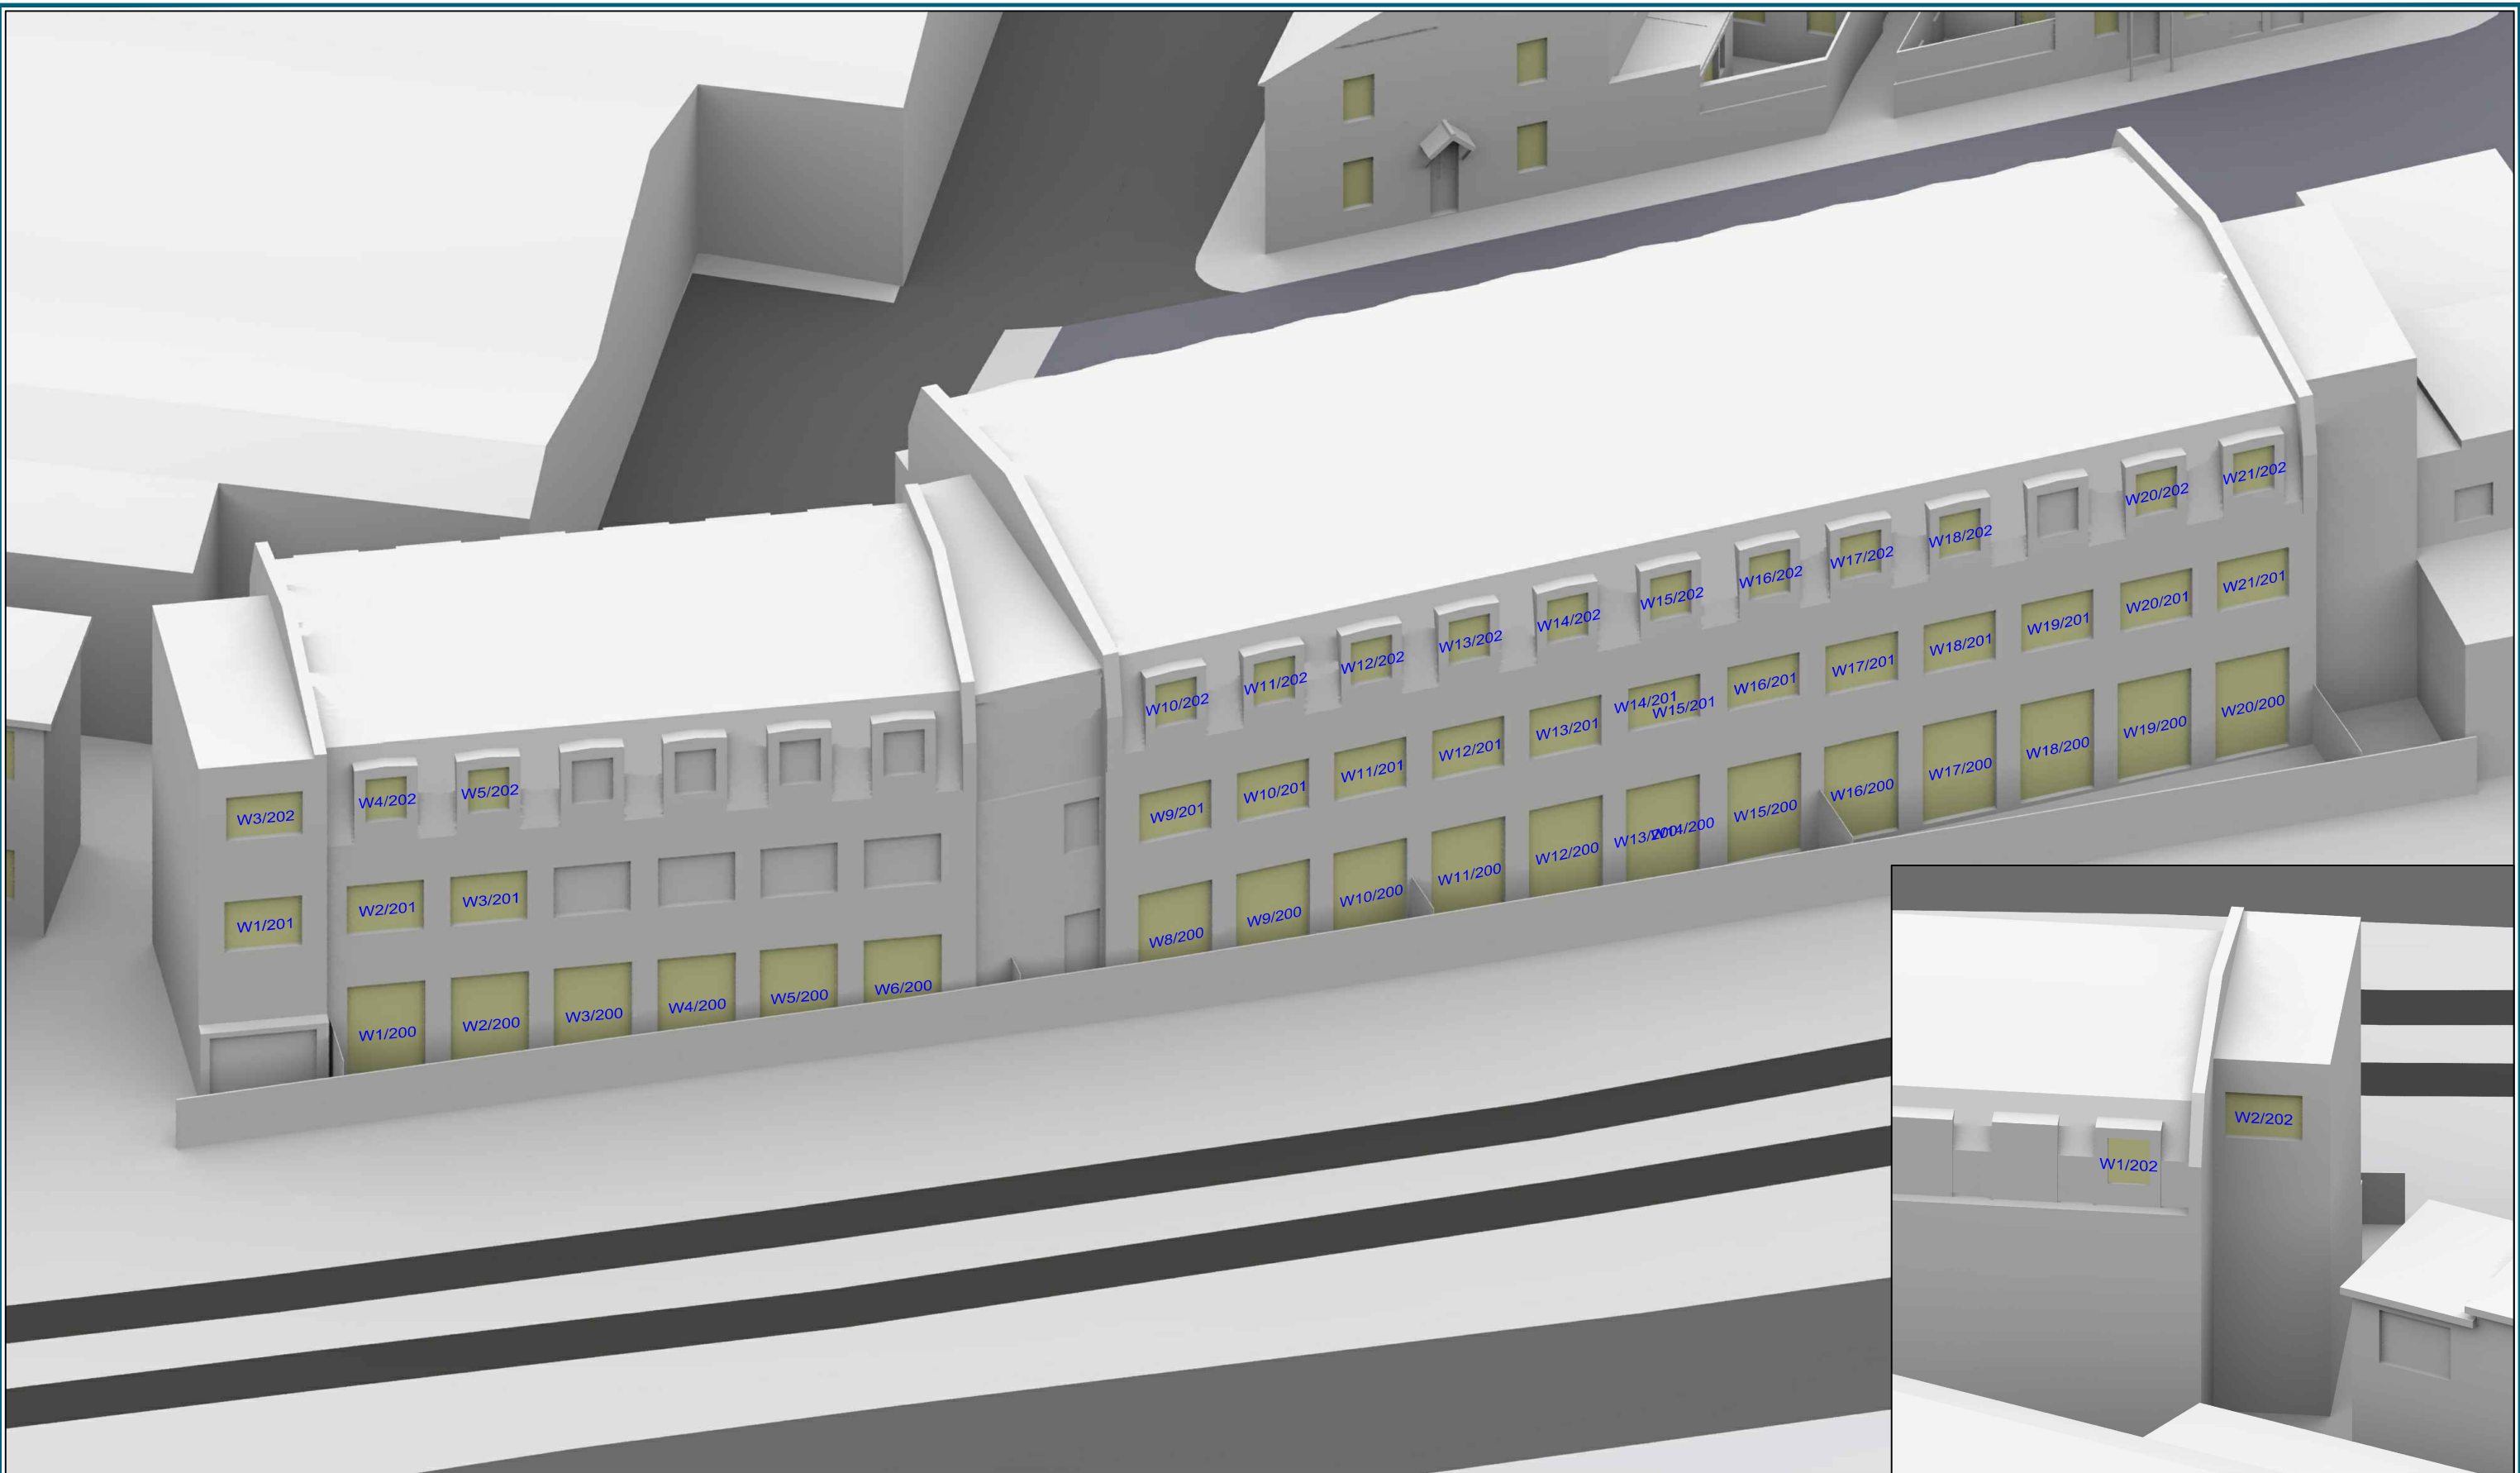

Sources: Point 2 Surveyors
Survey Info
Point Cloud Data

Assael Architecture Limited
Proposed Info (received 10/01/19)
A3004_Combined Model_Simple.skp

Key: W1/10 Window Label
----- Obscured Window Outline

Project: Homebase
Richmond

Title: Window Locations
2-6 Bardolph Road

Point 2 Surveyors Ltd,
3rd Floor,
17 Slingsby Place,
London WC2E 9AB
0207 836 5828
www.point2surveyors.com

Scheme Confirmed: -

Date: -

Drawn By: JR


Scale: NTS @ A3

Date: Jan 19

Dwg No: **P1685_WM_18**

Rel: 06



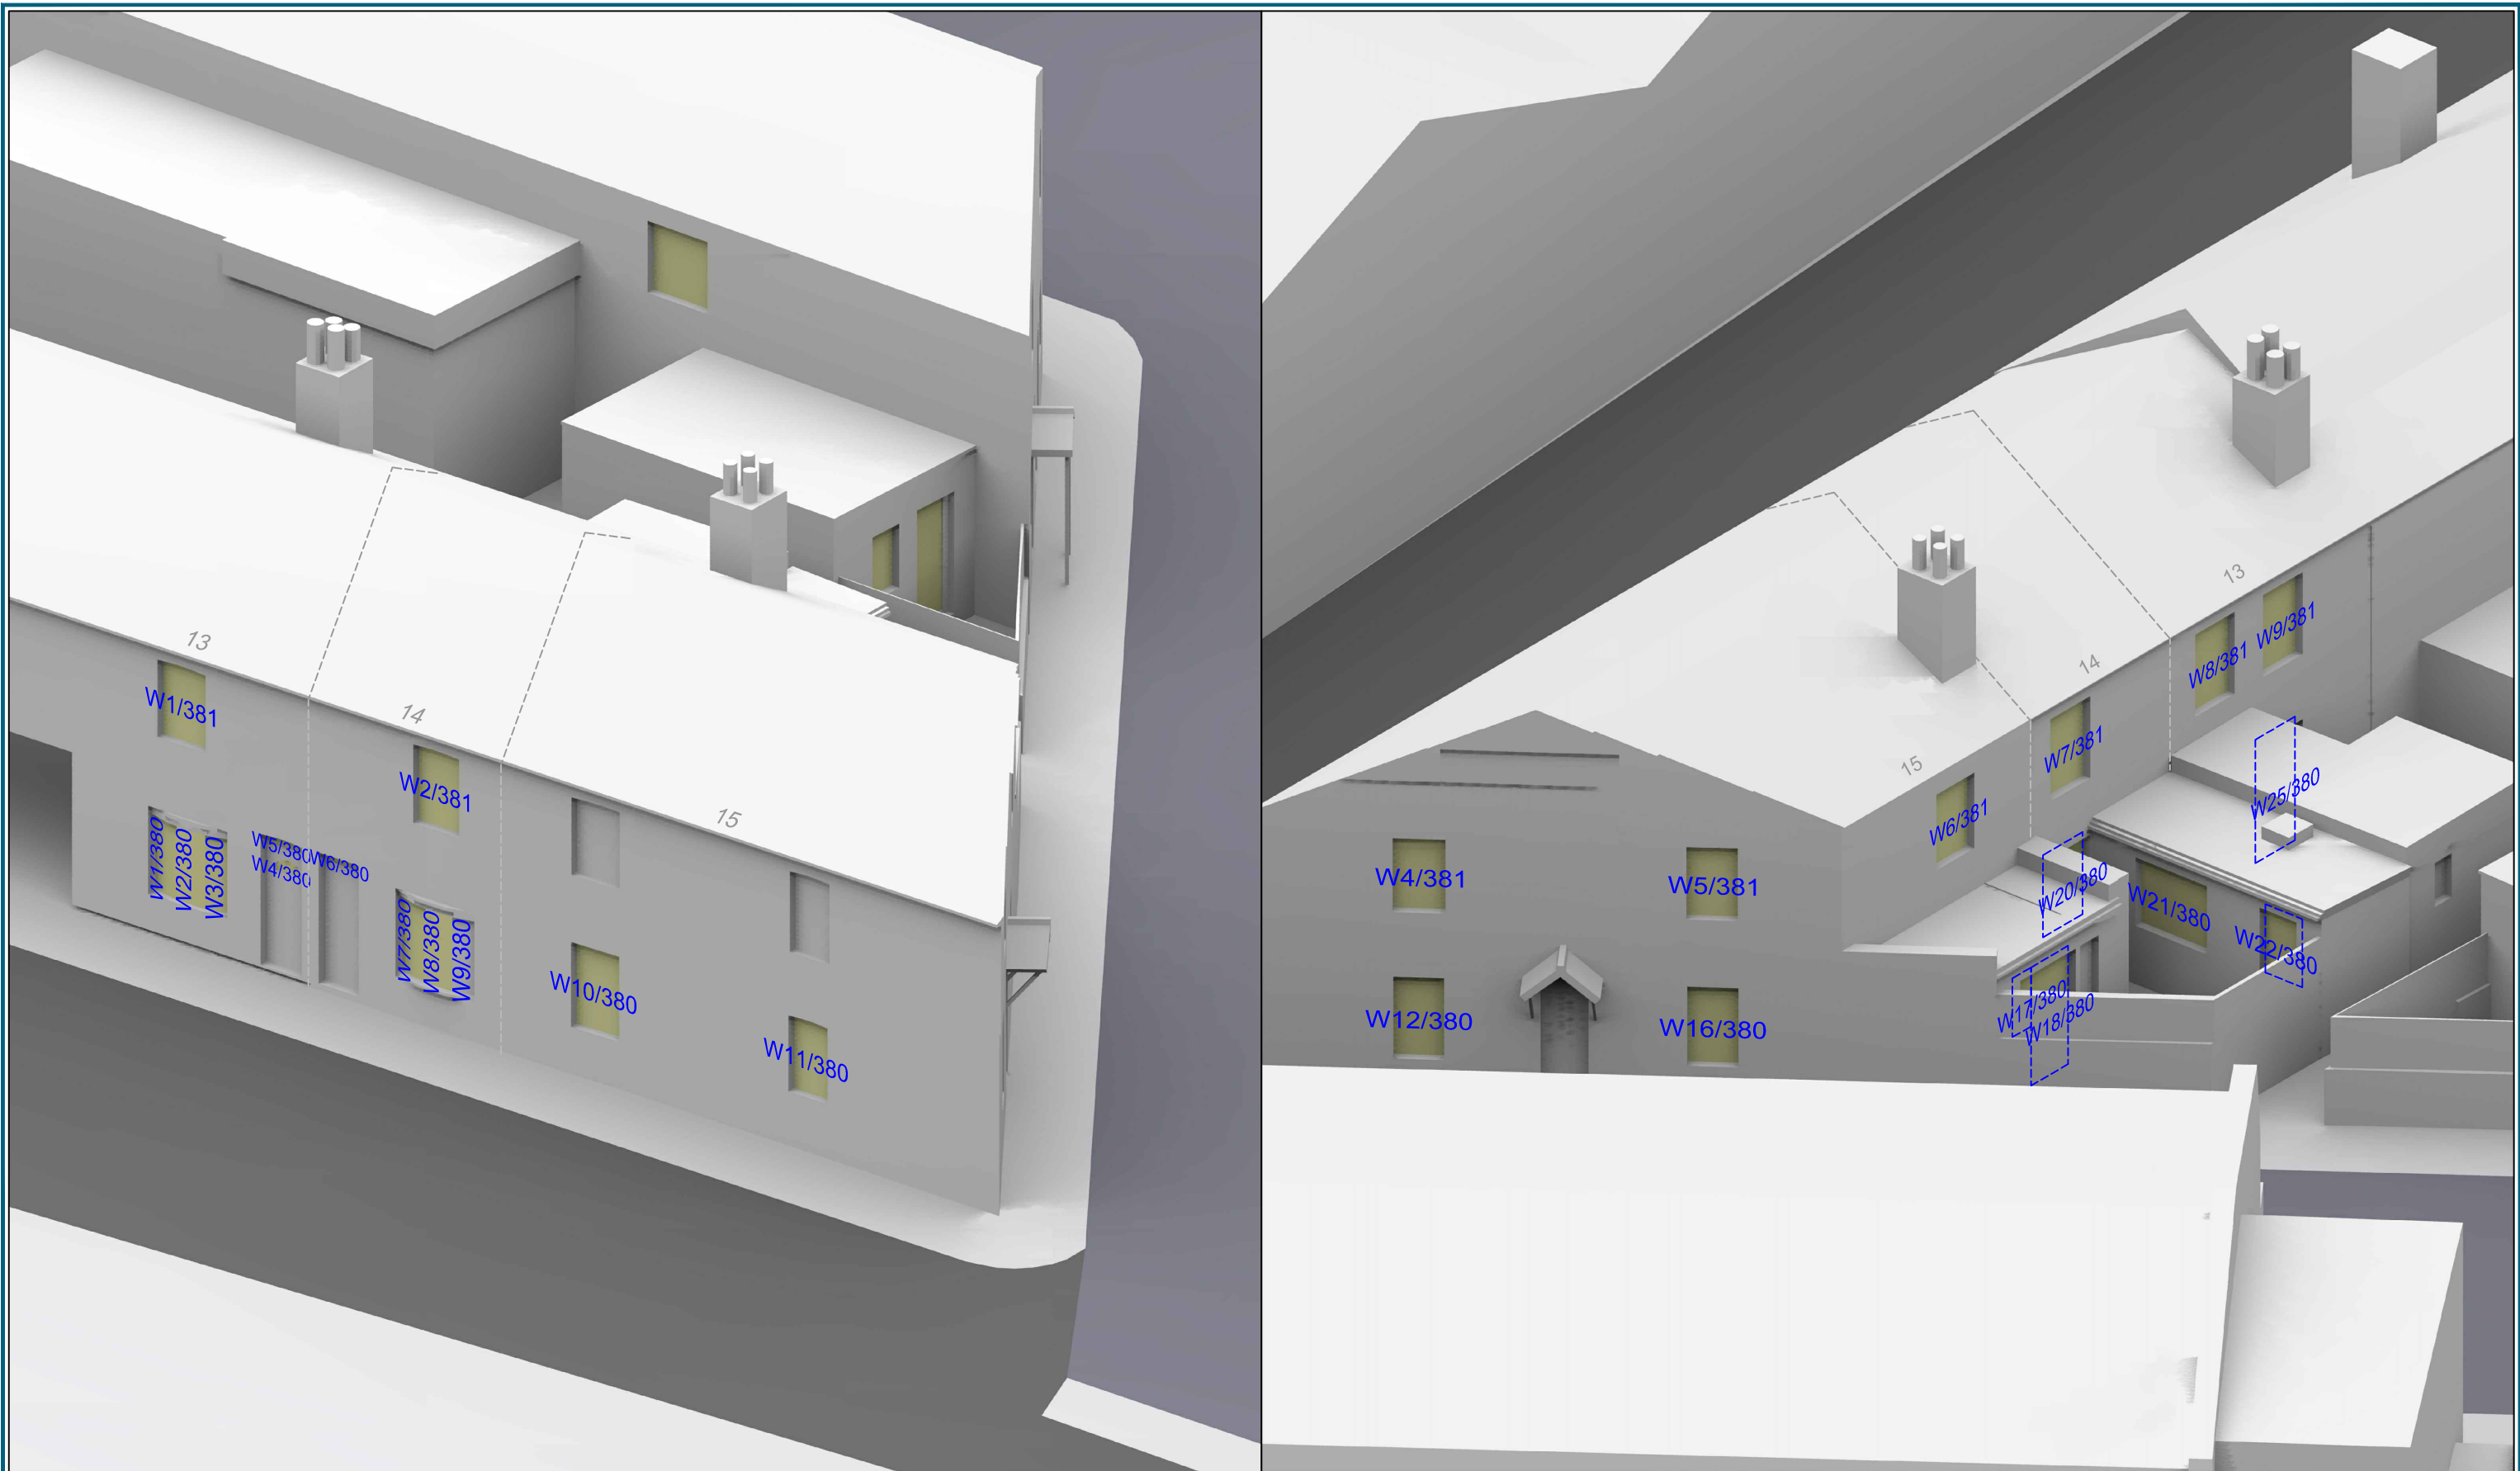

Sources: Point 2 Surveyors
 Survey Info
 Point Cloud Data
 Assael Architecture Limited
 Proposed Info (received 10/01/19)
 A3004_Combined Model_Simple.skp

Key: W1/10 Window Label
 - - - - Obscured Window Outline

Project: Homebase
 Richmond

Title: Window Locations
 13-15 Trinity Cottages

Point 2 Surveyors Ltd,
 3rd Floor,
 17 Slingsby Place,
 London WC2E 9AB
 0207 836 5828
 www.point2surveyors.com

Scheme Confirmed: -

Date: -

Drawn By: JR

Scale: NTS @ A3

Date: Jan 19

Dwg No: **P1685_WM_19**

Rel: 06





Sources: Point 2 Surveyors
Survey Info
Point Cloud Data

Assael Architecture Limited
Proposed Info (received 10/01/19)
A3004_Combined Model_Simple.skp

Key: W1/10 Window Label
----- Obscured Window Outline

Project: Homebase
Richmond

Title: Window Locations
12-24 Trinity Cottages

Point 2 Surveyors Ltd,
3rd Floor,
17 Slingsby Place,
London WC2E 9AB
0207 836 5828
www.point2surveyors.com

Scheme Confirmed: -

Date: -

Drawn By: JR

Scale: NTS @ A3

Date: Jan 19

Dwg No: **P1685_WM_20**

Rel: 06





Sources: Point 2 Surveyors
 Survey Info
 Point Cloud Data
 Assael Architecture Limited
 Proposed Info (received 10/01/19)
 A3004_Combined Model_Simple.skp

Key: W1/10 Window Label
 - - - - Obscured Window Outline

Project: Homebase
 Richmond

Title: Window Locations
 7-15 Trinity Road

Point 2 Surveyors Ltd,
 3rd Floor,
 17 Slingsby Place,
 London WC2E 9AB
 0207 836 5828
 www.point2surveyors.com

Scheme Confirmed: -

Date: -

Drawn By: JR



Scale: NTS @ A3

Date: Jan 19

Dwg No: **P1685_WM_21**

Rel: 06



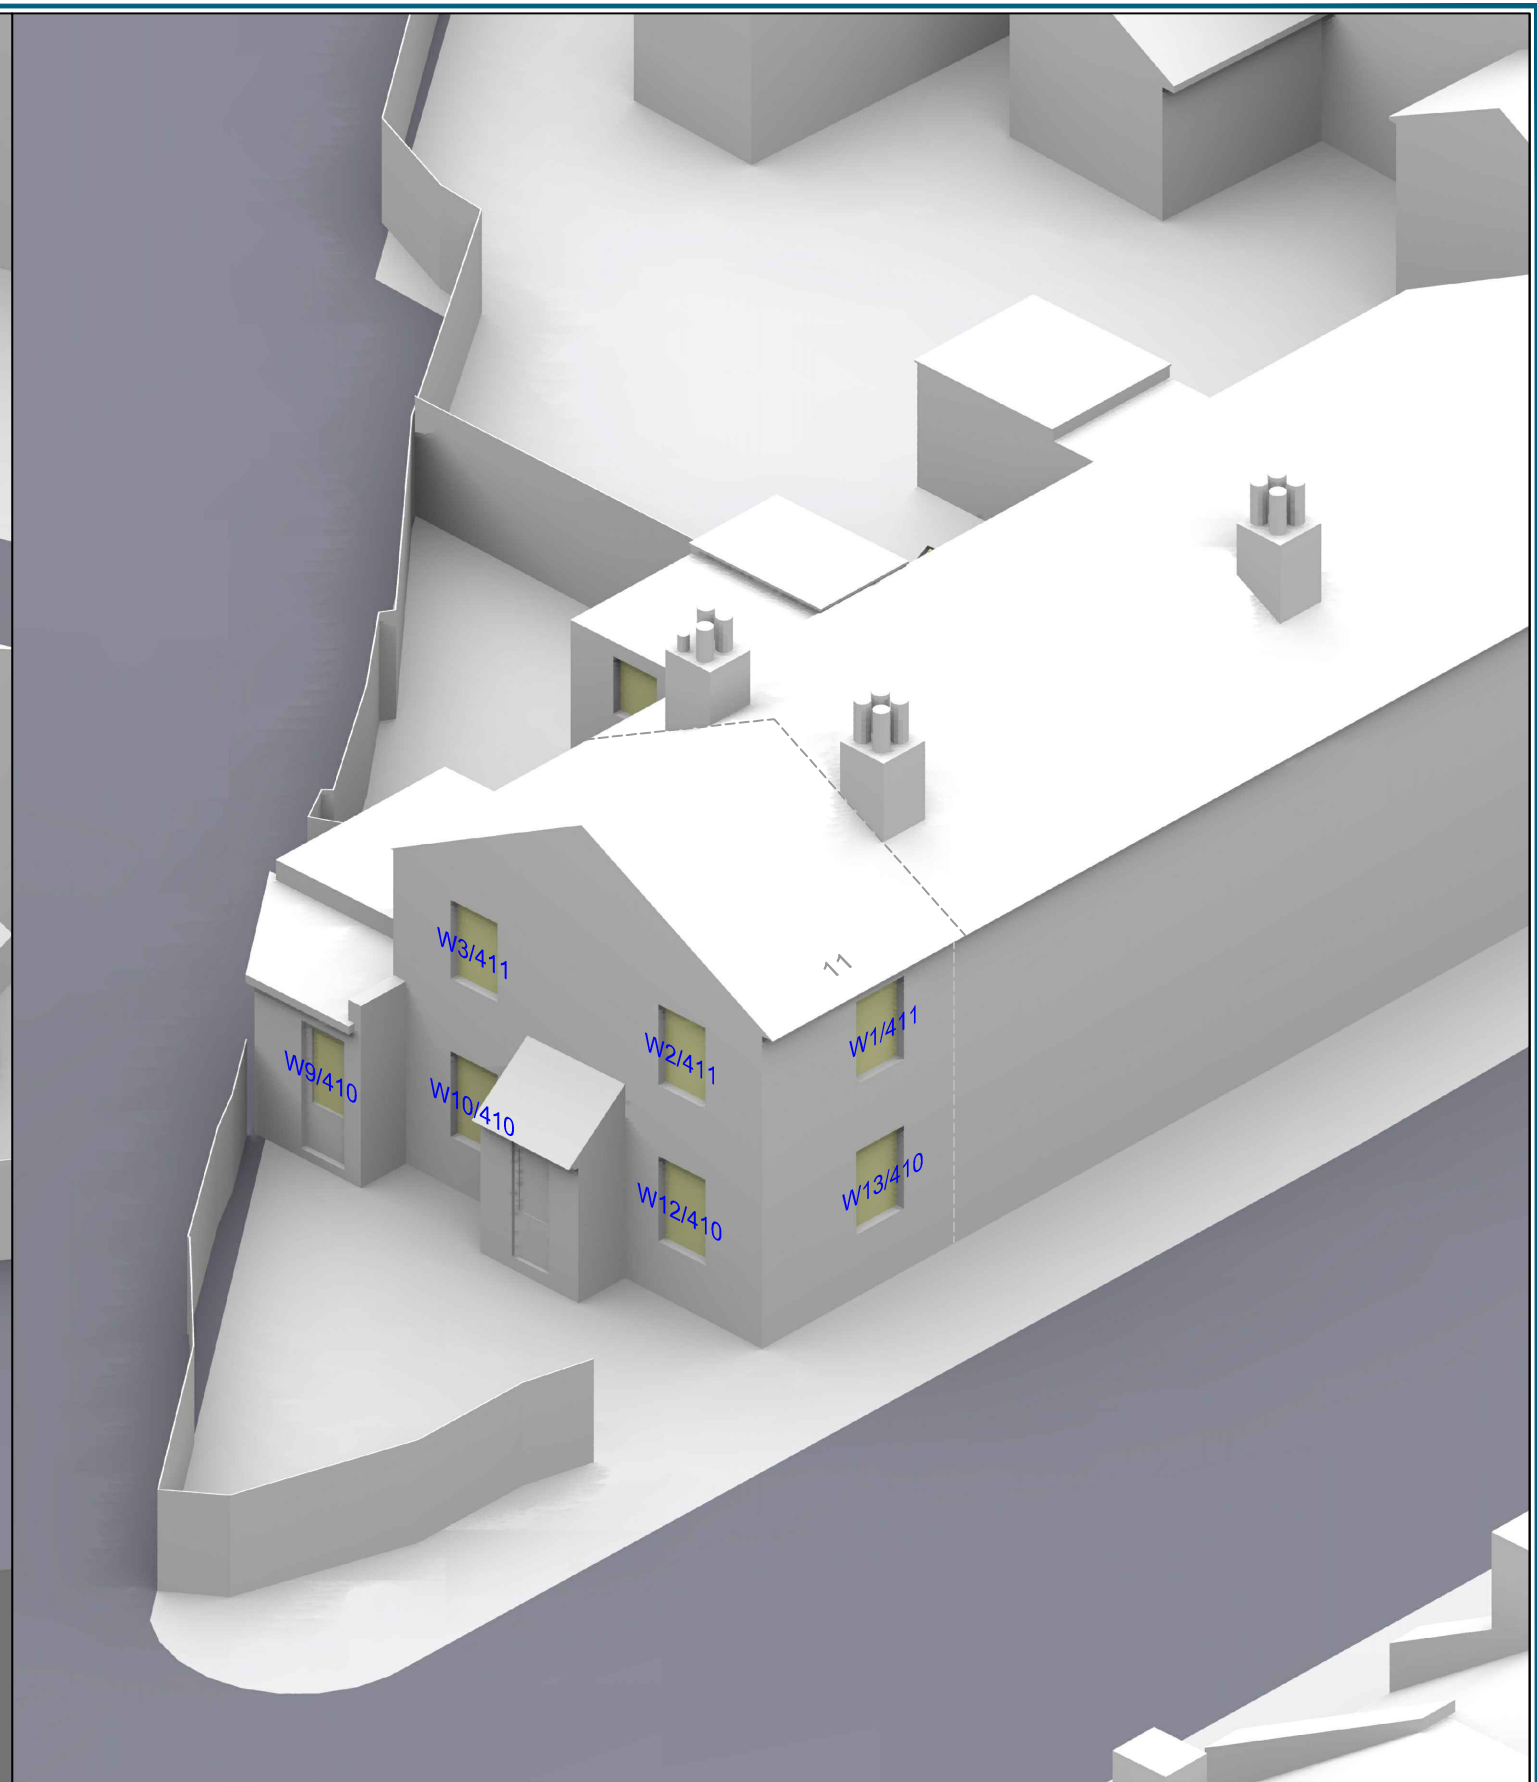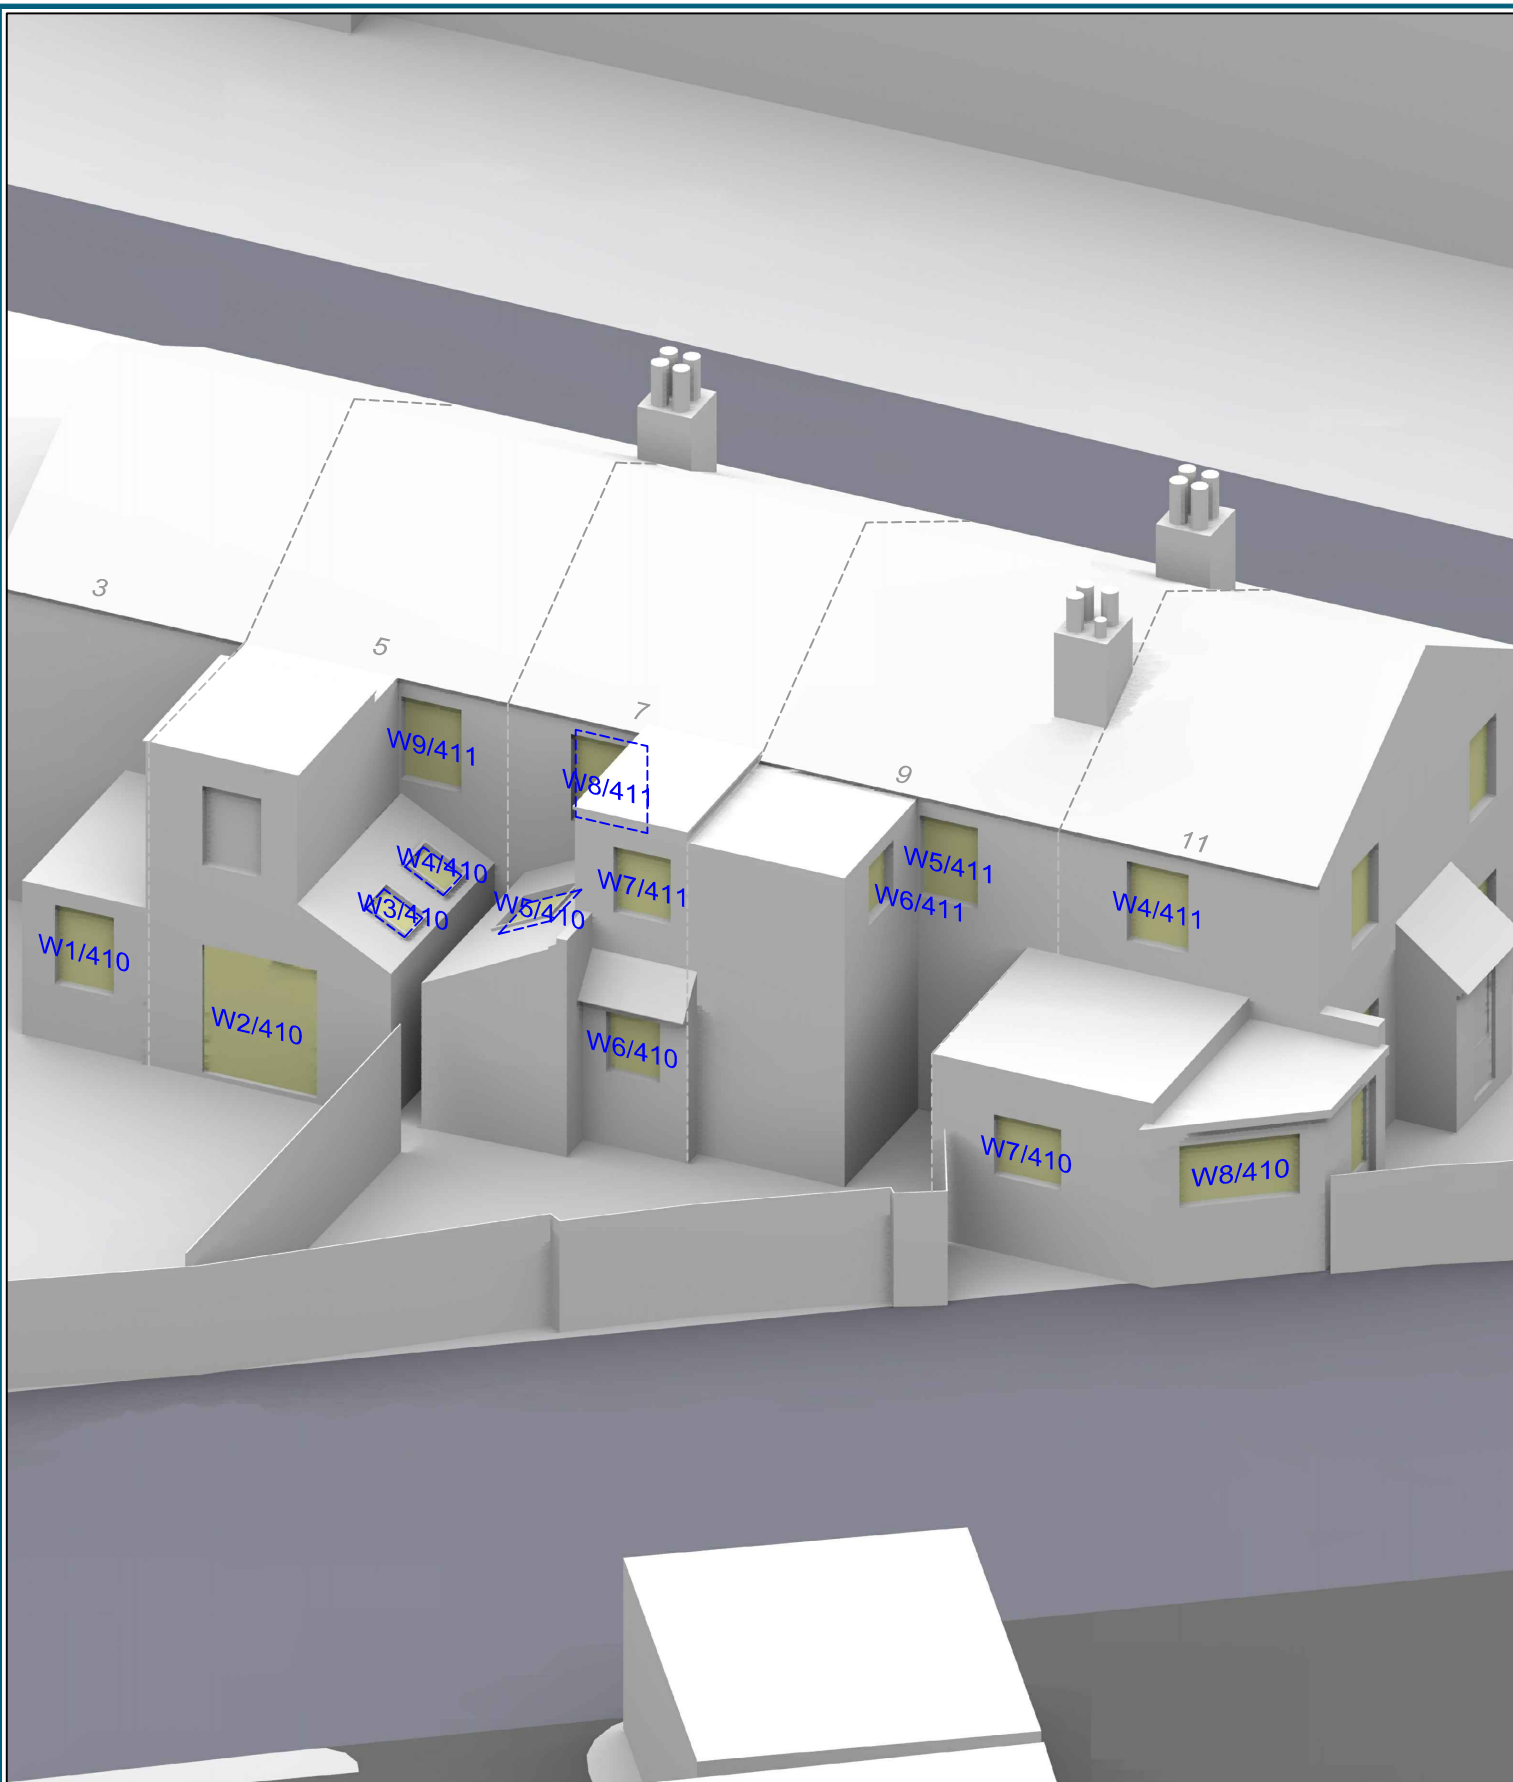

Sources: Point 2 Surveyors
 Survey Info
 Point Cloud Data
 Assael Architecture Limited
 Proposed Info (received 10/01/19)
 A3004_Combined Model_Simple.skp

Key: W1/10 Window Label
 - - - - Obscured Window Outline

Project: Homebase
 Richmond

Title: Window Locations
 3-11 St Georges Road

Point 2 Surveyors Ltd,
 3rd Floor,
 17 Slingsby Place,
 London WC2E 9AB
 0207 836 5828
 www.point2surveyors.com



Scheme Confirmed: -

Date: -


Drawn By: JR

Scale: NTS @ A3

Date: Jan 19

Dwg No: **P1685_WM_22**

Rel: 06

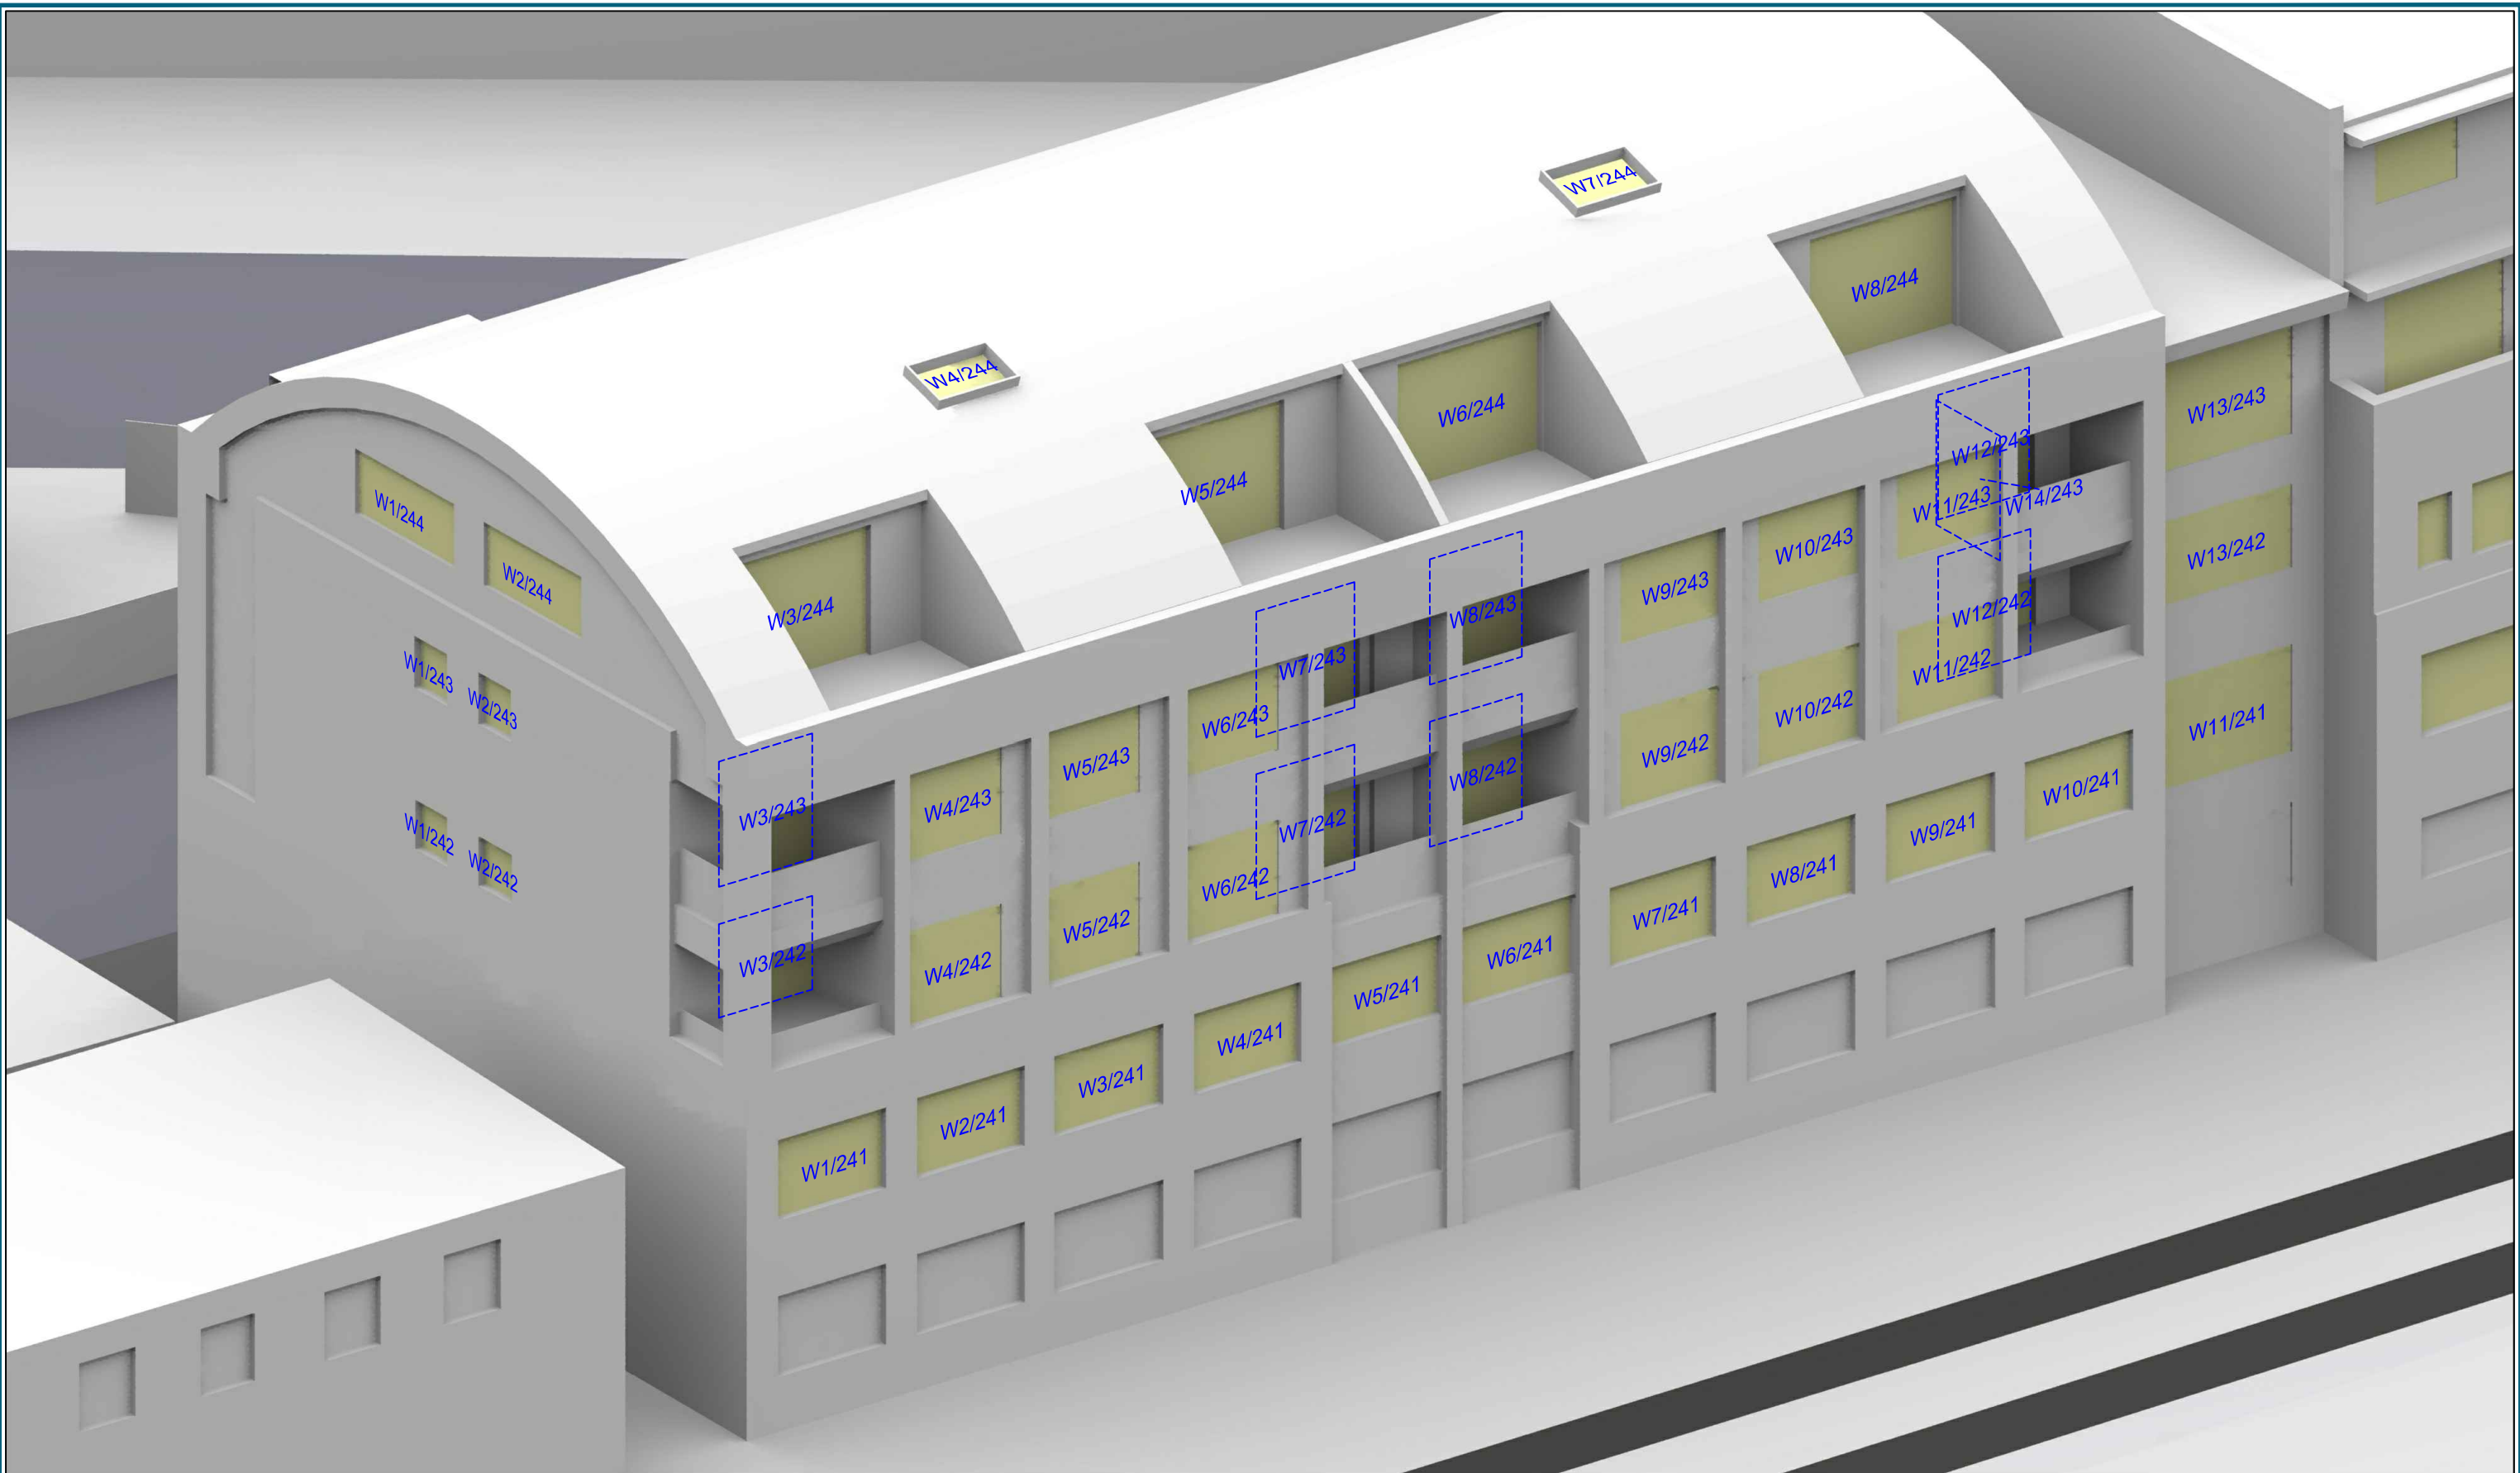

Sources: Point 2 Surveyors
 Survey Info
 Point Cloud Data
 Assael Architecture Limited
 Proposed Info (received 10/01/19)
 A3004_Combined Model_Simple.skp

Key: W1/10 Window Label
 - - - - Obscured Window Outline

Project: Homebase
 Richmond

Title: Window Locations
 Falstaff House

Point 2 Surveyors Ltd,
 3rd Floor,
 17 Slingsby Place,
 London WC2E 9AB
 0207 836 5828
 www.point2surveyors.com

Scheme Confirmed: -

Date: -


Drawn By: JR




Scale: NTS @ A3

Date: Jan 19

Dwg No: **P1685_WM_23**

Rel: 06

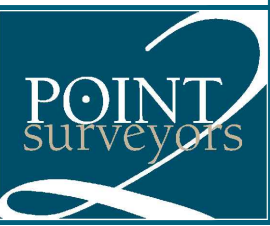

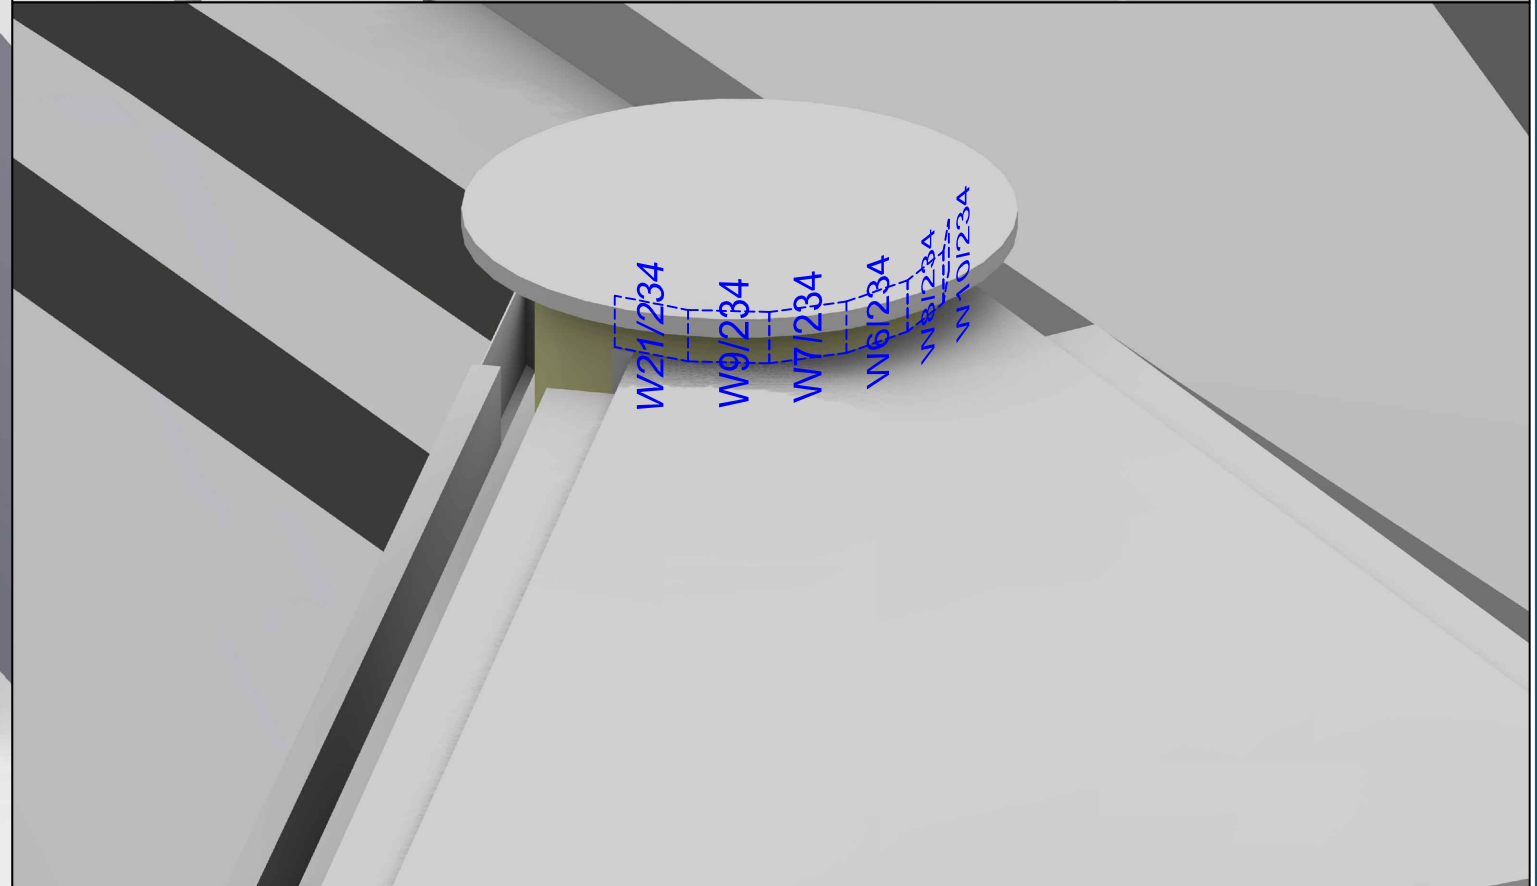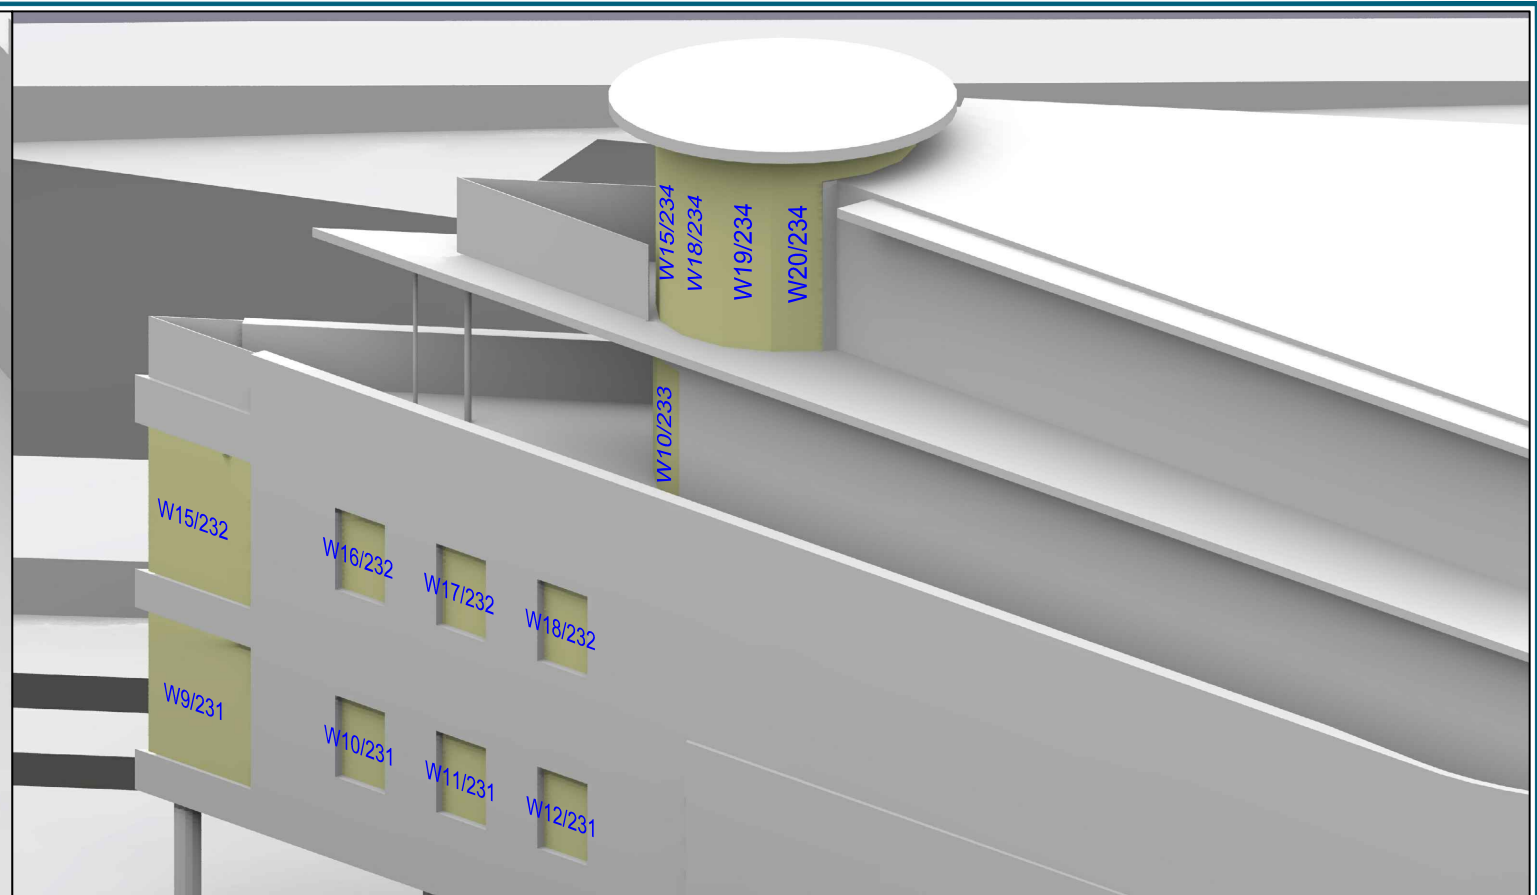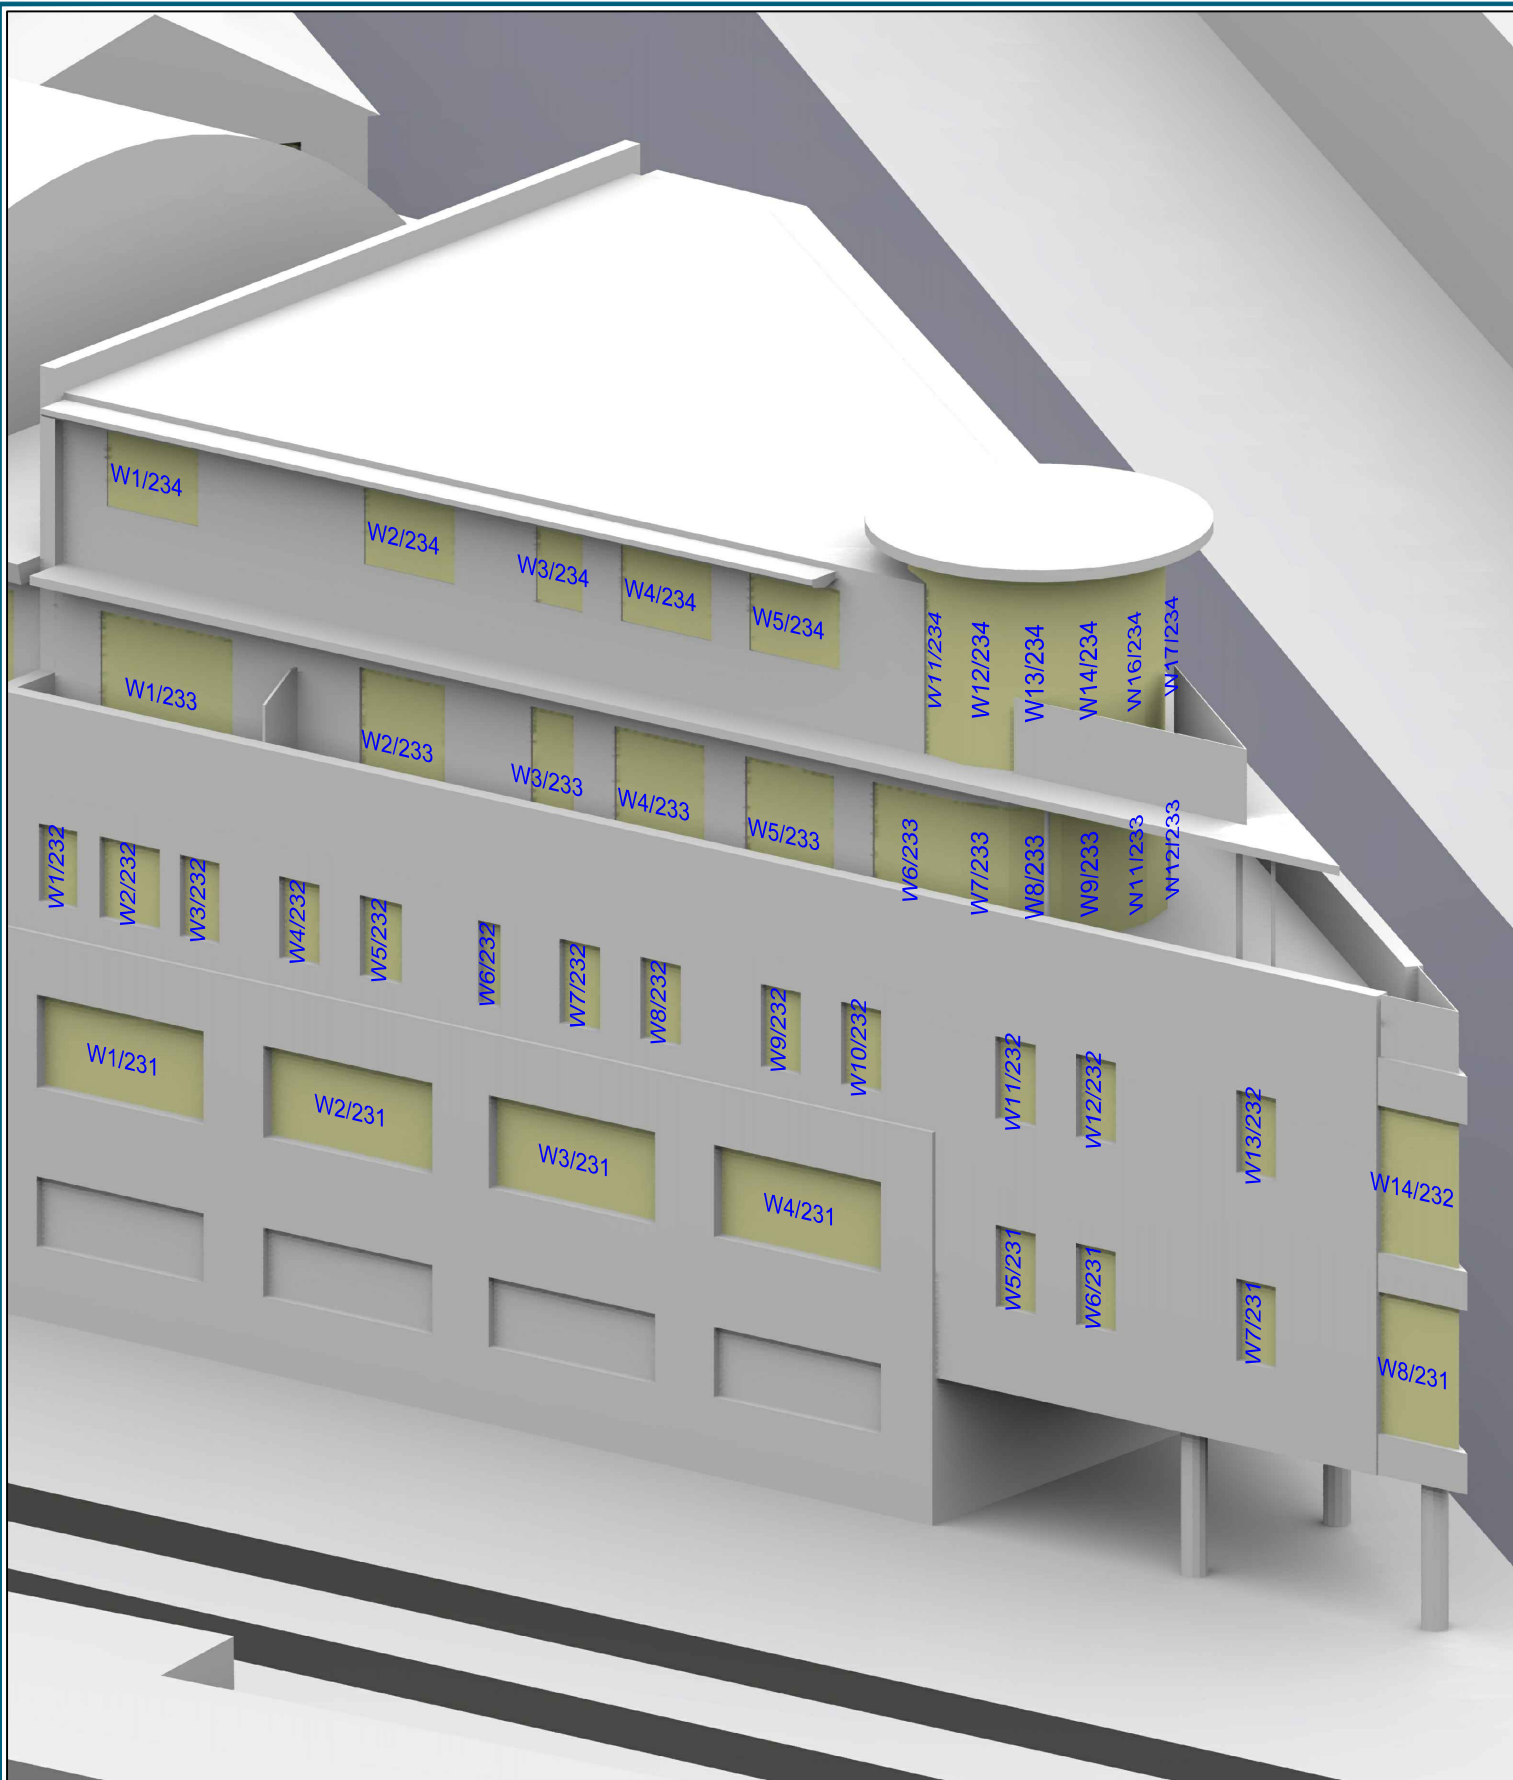

Sources: Point 2 Surveyors
Survey Info
Point Cloud Data

Assael Architecture Limited
Proposed Info (received 10/01/19)
A3004_Combined Model_Simple.skp

Key: W1/10 Window Label
----- Obscured Window Outline

Project: Homebase
Richmond

Title: Window Locations
St Georges House

Point 2 Surveyors Ltd,
3rd Floor,
17 Slingsby Place,
London WC2E 9AB
0207 836 5828
www.point2surveyors.com



Scheme Confirmed: -

Date: -

Drawn By: JR

Scale: NTS @ A3

Date: Jan 19

Dwg No: **P1685_WM_24**

Rel: 06



Sources: Point 2 Surveyors
 Survey Info
 Point Cloud Data
 Assael Architecture Limited
 Proposed Info (received 10/01/19)
 A3004_Combined Model_Simple.skp

Key: W1/10 Window Label
 - - - - Obscured Window Outline

Project: Homebase
 Richmond

Title: Window Locations
 40-58 St Georges Road

Point 2 Surveyors Ltd,
 3rd Floor,
 17 Slingsby Place,
 London WC2E 9AB
 0207 836 5828
 www.point2surveyors.com

Scheme Confirmed: -

Date: -

Drawn By: JR

Scale: NTS @ A3

Date: Jan 19

Dwg No: **P1685_WM_25**

Rel: 06



Appendix E – Sun On Ground Results

