
7. Filter Josep Rock Biopoces	The Jose Reck	2 Ter Jose Rack	2 The Josep Reck	
		2 Tier Josta Rack 22 aprose		2 Tier Joeda 36 spec
EUROBIN INDUIT EUROBIN EURO	LUNCENT LUNCENT LUNCENT LUNCENT			
	[-			

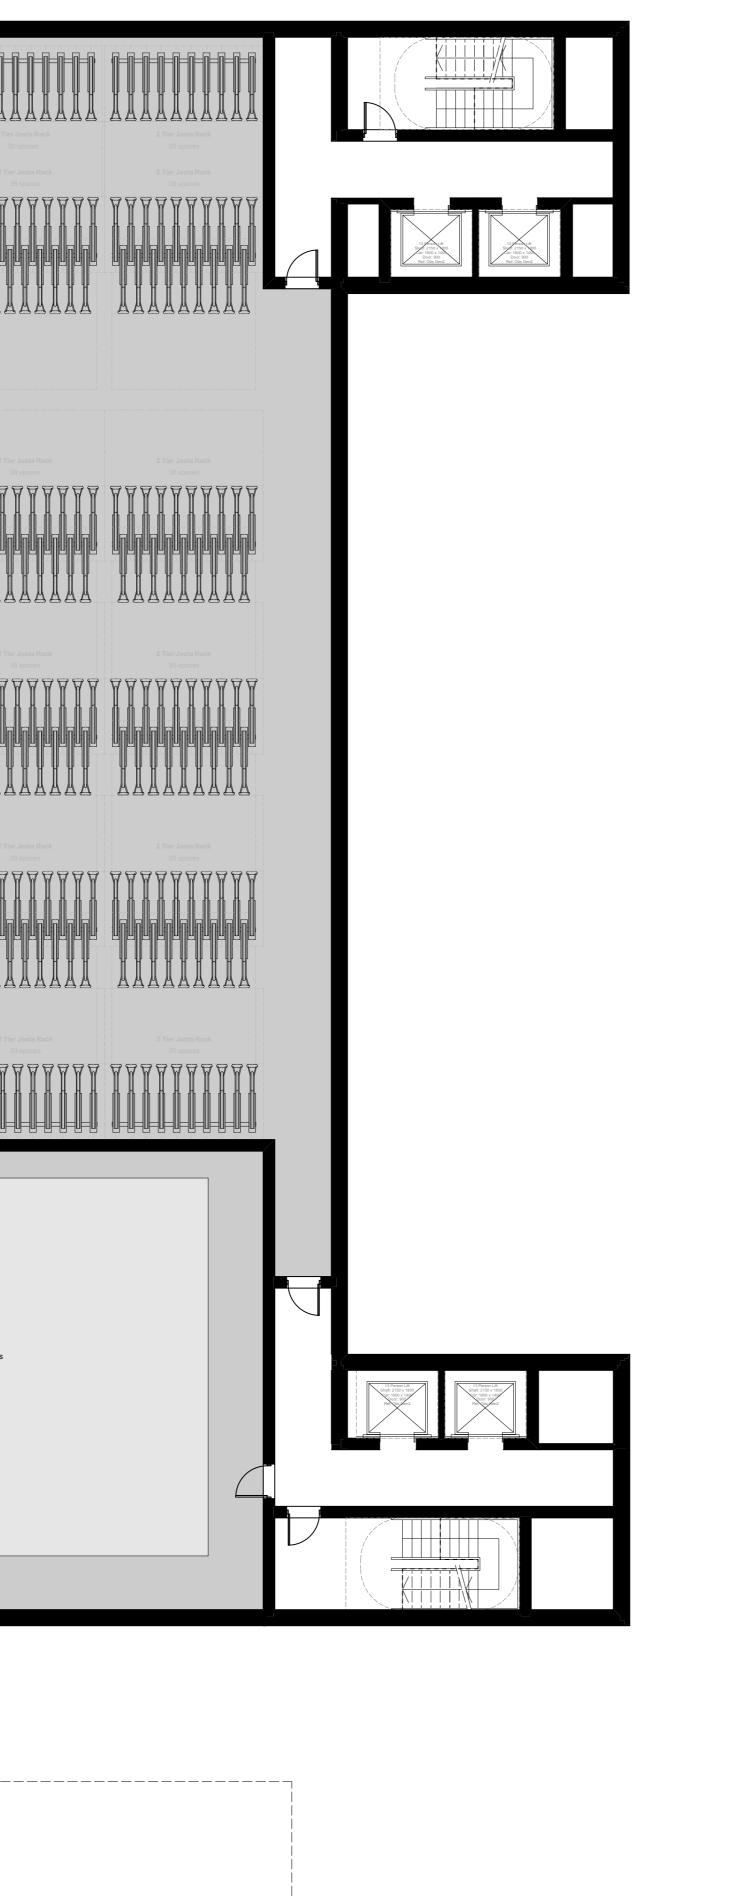

0m

L_____

L____

1m

3m

5m



General notes

All setting out must be checked on site All levels must be checked on site and refer to Ordnance Datum Newlyn unless alternative Datum given All fixings and weatherings must be checked on site All dimensions must be checked on site This drawing must not be concled This drawing must not be scaled This drawing must be read in conjunction with all other relevant drawings, specification clauses and current design risk

register This drawing must not be used for land transfer purposes Calculated areas in accordance with Assael Architecture's

Definition of Areas for Schedule of Areas This drawing must not be used on site unless issued for

construction Subject to survey, consultation and approval from all statutory Authorities

Revision Status: P=Preliminary C=Contract


© 2019 Assael Architecture Limited

Assael Architecture Limited has prepared this document in accordance with the instructions of the Client under the agreed Terms of Appointment. This document is for the sole and specific use of the Client and Assael Architecture shall not be responsible for any use of its contents for any purpose other than that for which it was prepared and provided. Should the Client require to pass electronic copies of the document to other parties, this should be for co-ordination purposes only, the whole of the file should be so copied, but no professional liability or warranty shall be extended to other parties by Assael Architecture in this connection without the explicit written agreement thereto by Assael Architecture Limited. Drawing notes

Electronic file reference

Enter Source Filename ' Eg AA Title Block'							
Status R:	Revision	Date	DRN	СНК	CDM		
1	Planning Draft	19/12/18	HB	JL			
2	For Planning	08/02/19	AS	HB			

Planning	\boxtimes
Information	
Comment	
Client approval	
Construction	
	Information Comment Client approval

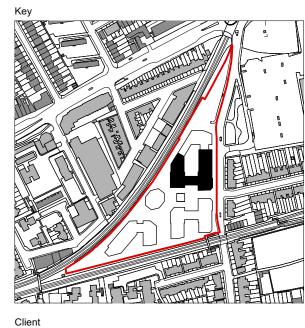

Avanton

Project title

A3004 Manor Road Richmond Drawing title

Block A Plans (South) Proposed Basement

Scale @ A1 size Date Feb '19

1:100 Drawing N°

MNR-AA-BA2-B-DR-A-2199

Status & Revision R2

Assael

Assael Architecture Limited 123 Upper Richmond Road London SW15 2TL

→ +44 (0)20 7736 7744

info@assael.co.uk 🚯 www.assael.co.uk