


NO.S 53 - 71 EDWIN ROAD EDWIN ROAD RESIDENTS PARKING PHOENIX TURNER AUTOMOTIVE YOUNGS NO.S 88 - 98 COLNE ROAD WHETTON AND GROSCH SCULPTURE

4 Elevation/Section 4
1:200



SITE NO.S 22 - 58 CRANE ROAD

5a Elevation/Section 5a
1:200

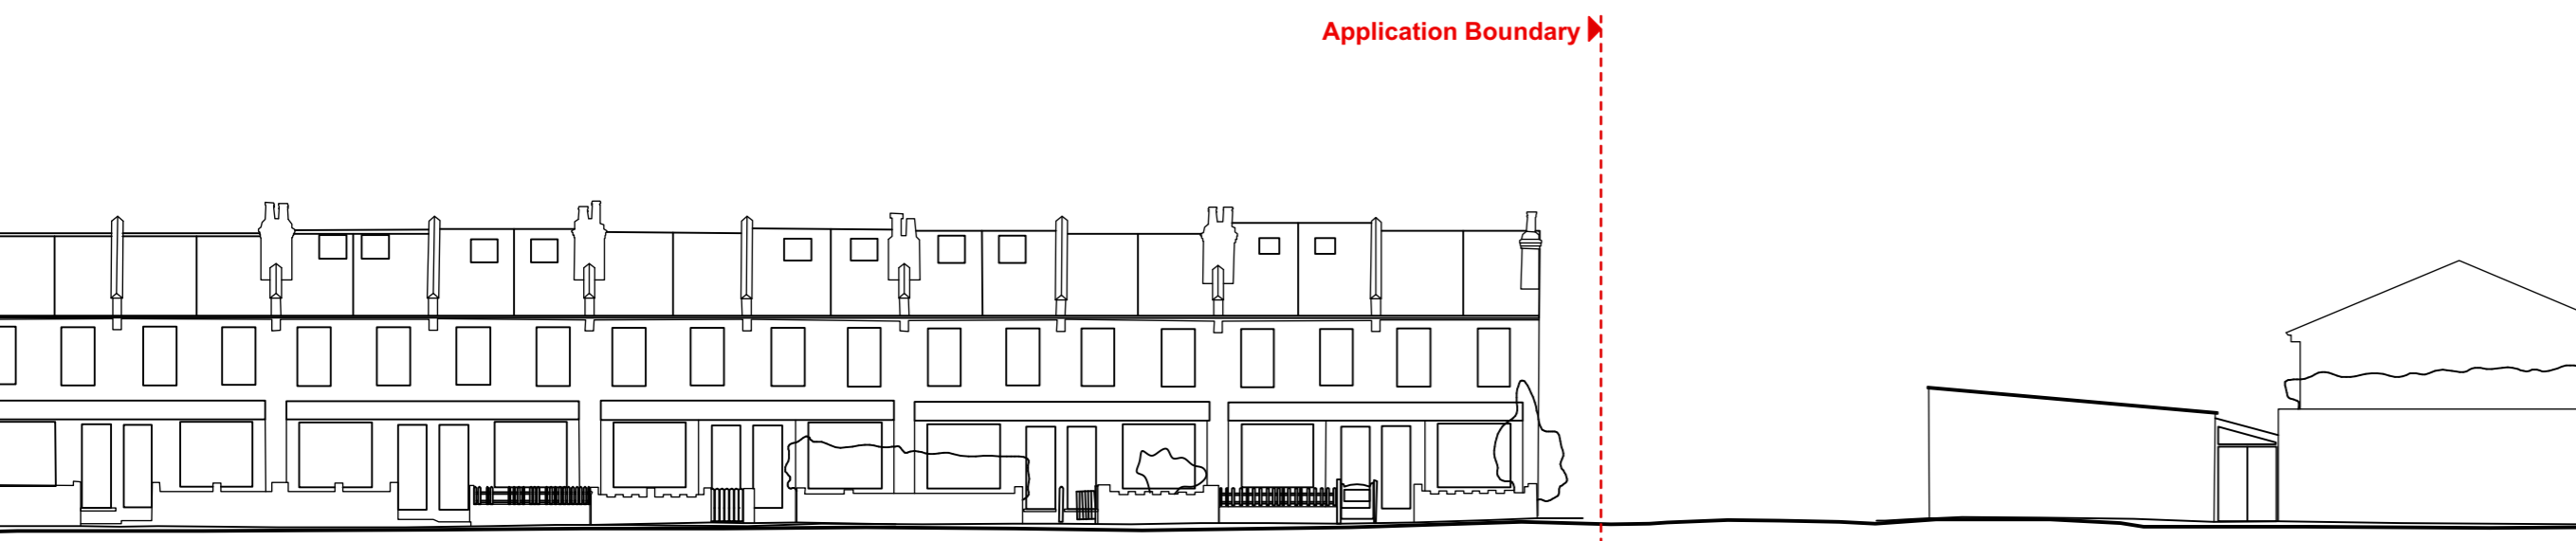

NO.S 2 - 20 CRANE ROAD EDWIN ROAD WHETTON AND GROSCH SCULPTURE

5b Elevation/Section 5b
1:200

General notes
All setting out must be checked on site
All levels must be checked on site and refer to
Ordnance Datum Newlyn unless alternative Datum given
All fixings and weatherings must be checked on site
All dimensions must be checked on site
This drawing must not be scaled
This drawing must be read in conjunction with all other
relevant drawings, specification clauses and current design risk
register.
This drawing must not be used for land transfer purposes
Calculated areas in accordance with Assael Architecture's
Definition of Areas for Schedule of Areas
This drawing must not be used on site unless issued for
construction
Subject to survey, consultation and approval from all statutory
Authorities
Revision Status:
P=Preliminary
C=Contract
© 2019 Assael Architecture Limited
Assael Architecture Limited has prepared this document in
accordance with the instructions of the Client under the agreed
Terms of Appointment. This document is for the sole and specific
use of the Client and Assael Architecture shall not be responsible
for any use of its contents for any purpose other than that for
which it was prepared and provided. Should the Client require to
pass electronic copies of the document to other parties, this
should be for co-ordination purposes only, the whole of the file
should be so copied, but no professional liability or warranty shall
be extended to other parties by Assael Architecture in this
connection without the explicit written agreement thereto by
Assael Architecture Limited.
Drawing notes

Electronic file reference


Status	R	Revision	Date	DRN	CHK	CDM
20	Planning submission	15/02/19	CS	ES		

Purpose of information

The purpose of the information on this drawing is for:

Planning	<input checked="" type="checkbox"/>
Information	<input type="checkbox"/>
Comment	<input type="checkbox"/>
Client approval	<input type="checkbox"/>
Construction	<input type="checkbox"/>

All information on this drawing is not for construction unless it is marked for construction.

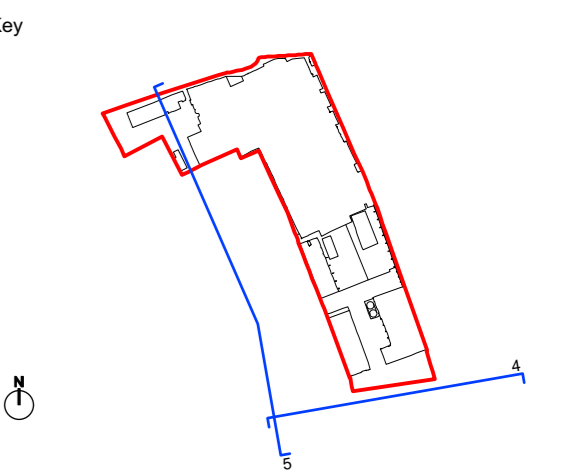

Client
London Square

Project title
Greggs Bakery Site Twickenham

Drawing title
Existing Site Sections/Elevations Site Wide Sheet 2/3

Scale @ A1 size Date
1:200 Dec '18

Drawing N°
A2871 121

Status & Revision
R20



Assael Architecture Limited
123 Upper Richmond Road
London SW15 2TL
+44 (0)20 7736 7744
info@assael.co.uk
www.assael.co.uk