


© This drawing is the copyright of Wilder Associates Ltd. All dimensions are to be verified on site. Do not scale from this drawing. Wilder Associates accept no liability for any expense, loss, or damage, regardless of its nature, where undertaken to the details of this drawing have been made without prior written consent from the relevant office of the company.

NOTES

Imported Topsoil

Existing Site Soil

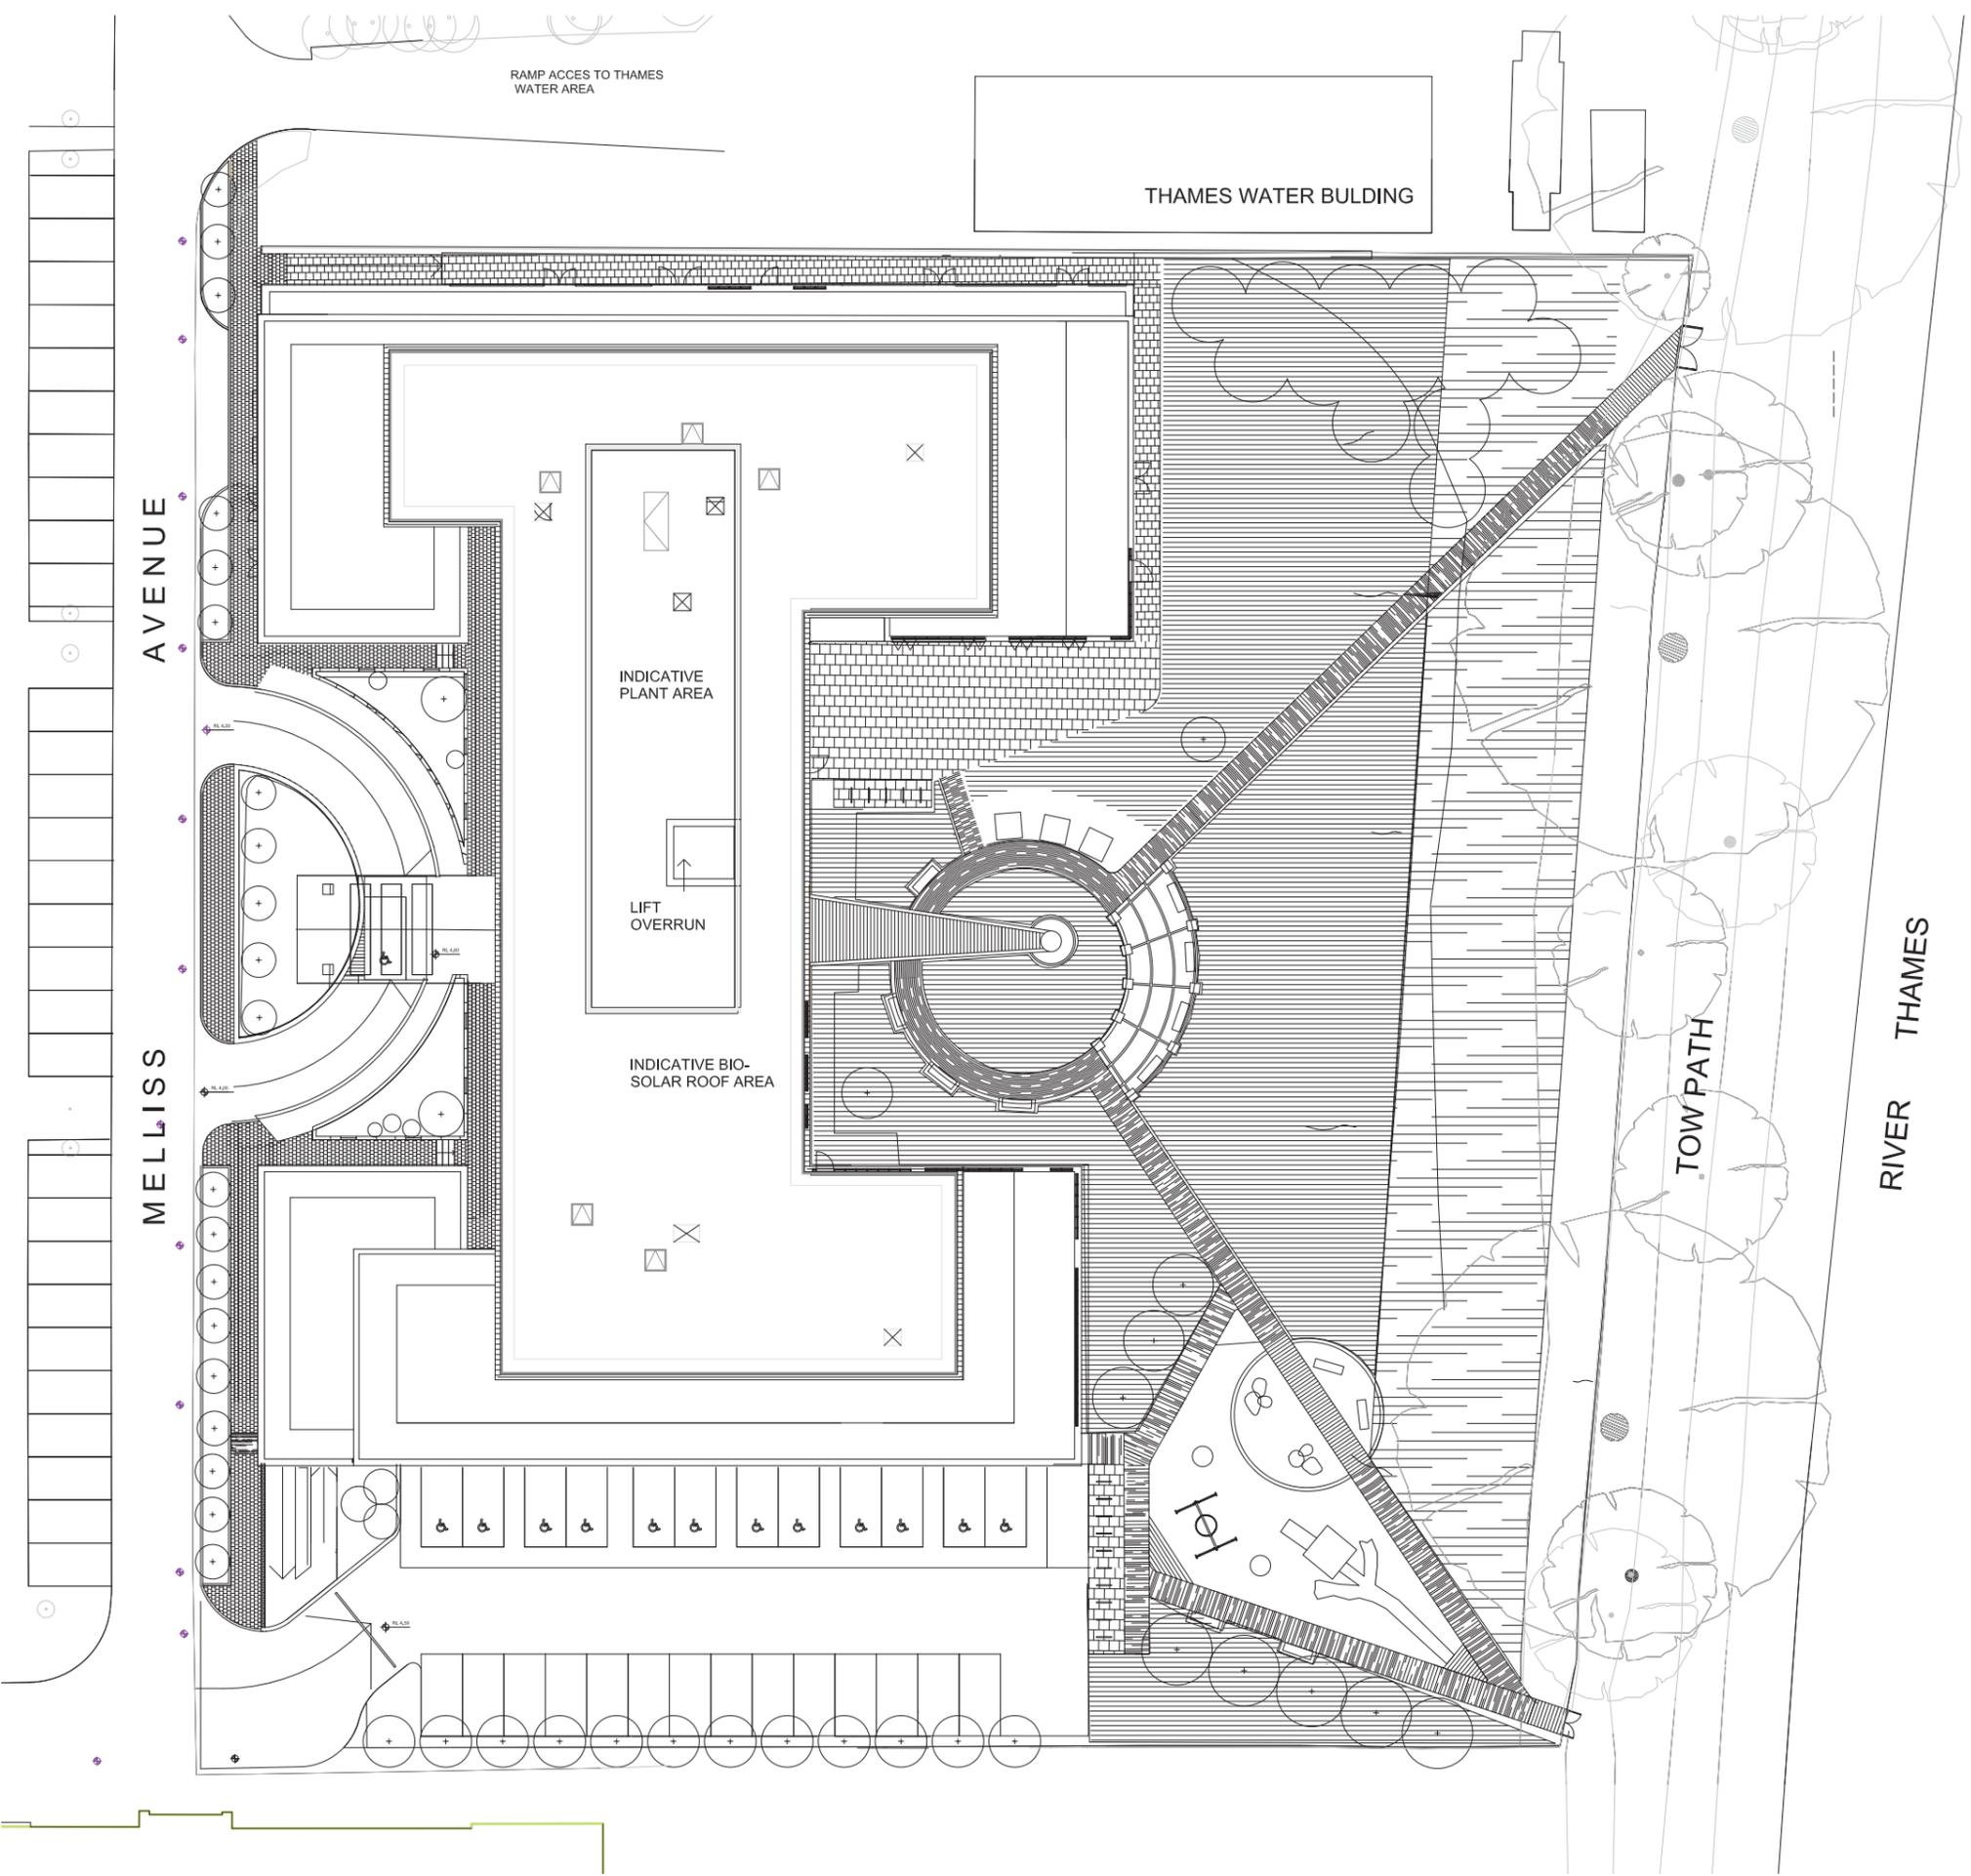

B 06.03.2019 SC Revised tree proposals
Additional bicycle parking
Upper Building Level
Reduced
Bicycle racks path extended

CLIENT APPROVAL	
A - APPROVED	
B - APPROVED WITH COMMENTS	
C - DO NOT USE	

Red and Yellow

Melliss Avenue- Kew

Soiling Plan

STATUS	PURPOSE OF ISSUE	
	For Planning	
DRAWING NUMBER	1579-MA-WA-MP-GF-DR-L-006	REV B

DRAWN BY	CHECKED BY	DATE
SC	PW	06.03.2019
SCALES @ A1	REVISION OFFICE	PROJECT NUMBER
1:400	London	1579

wilder ASSOCIATES
URBAN & ENVIRONMENTAL LAND PLANNING
27th Floor, Block 2, Elizabeth House
25 Abchurch Lane, London EC4A 3DF, UK
T: 020 3003 2000
W: www.wilderassociates.com

