


© This drawing is the copyright of Wilder Associates Ltd. All Dimensions are to be verified on site. Do not scale from this drawing. Wilder Associates accepts no liability for any omissions, loss, or damage, regardless of its nature, where variations to the details of this drawing have been made without prior written consent from the signatory office of the signatory.

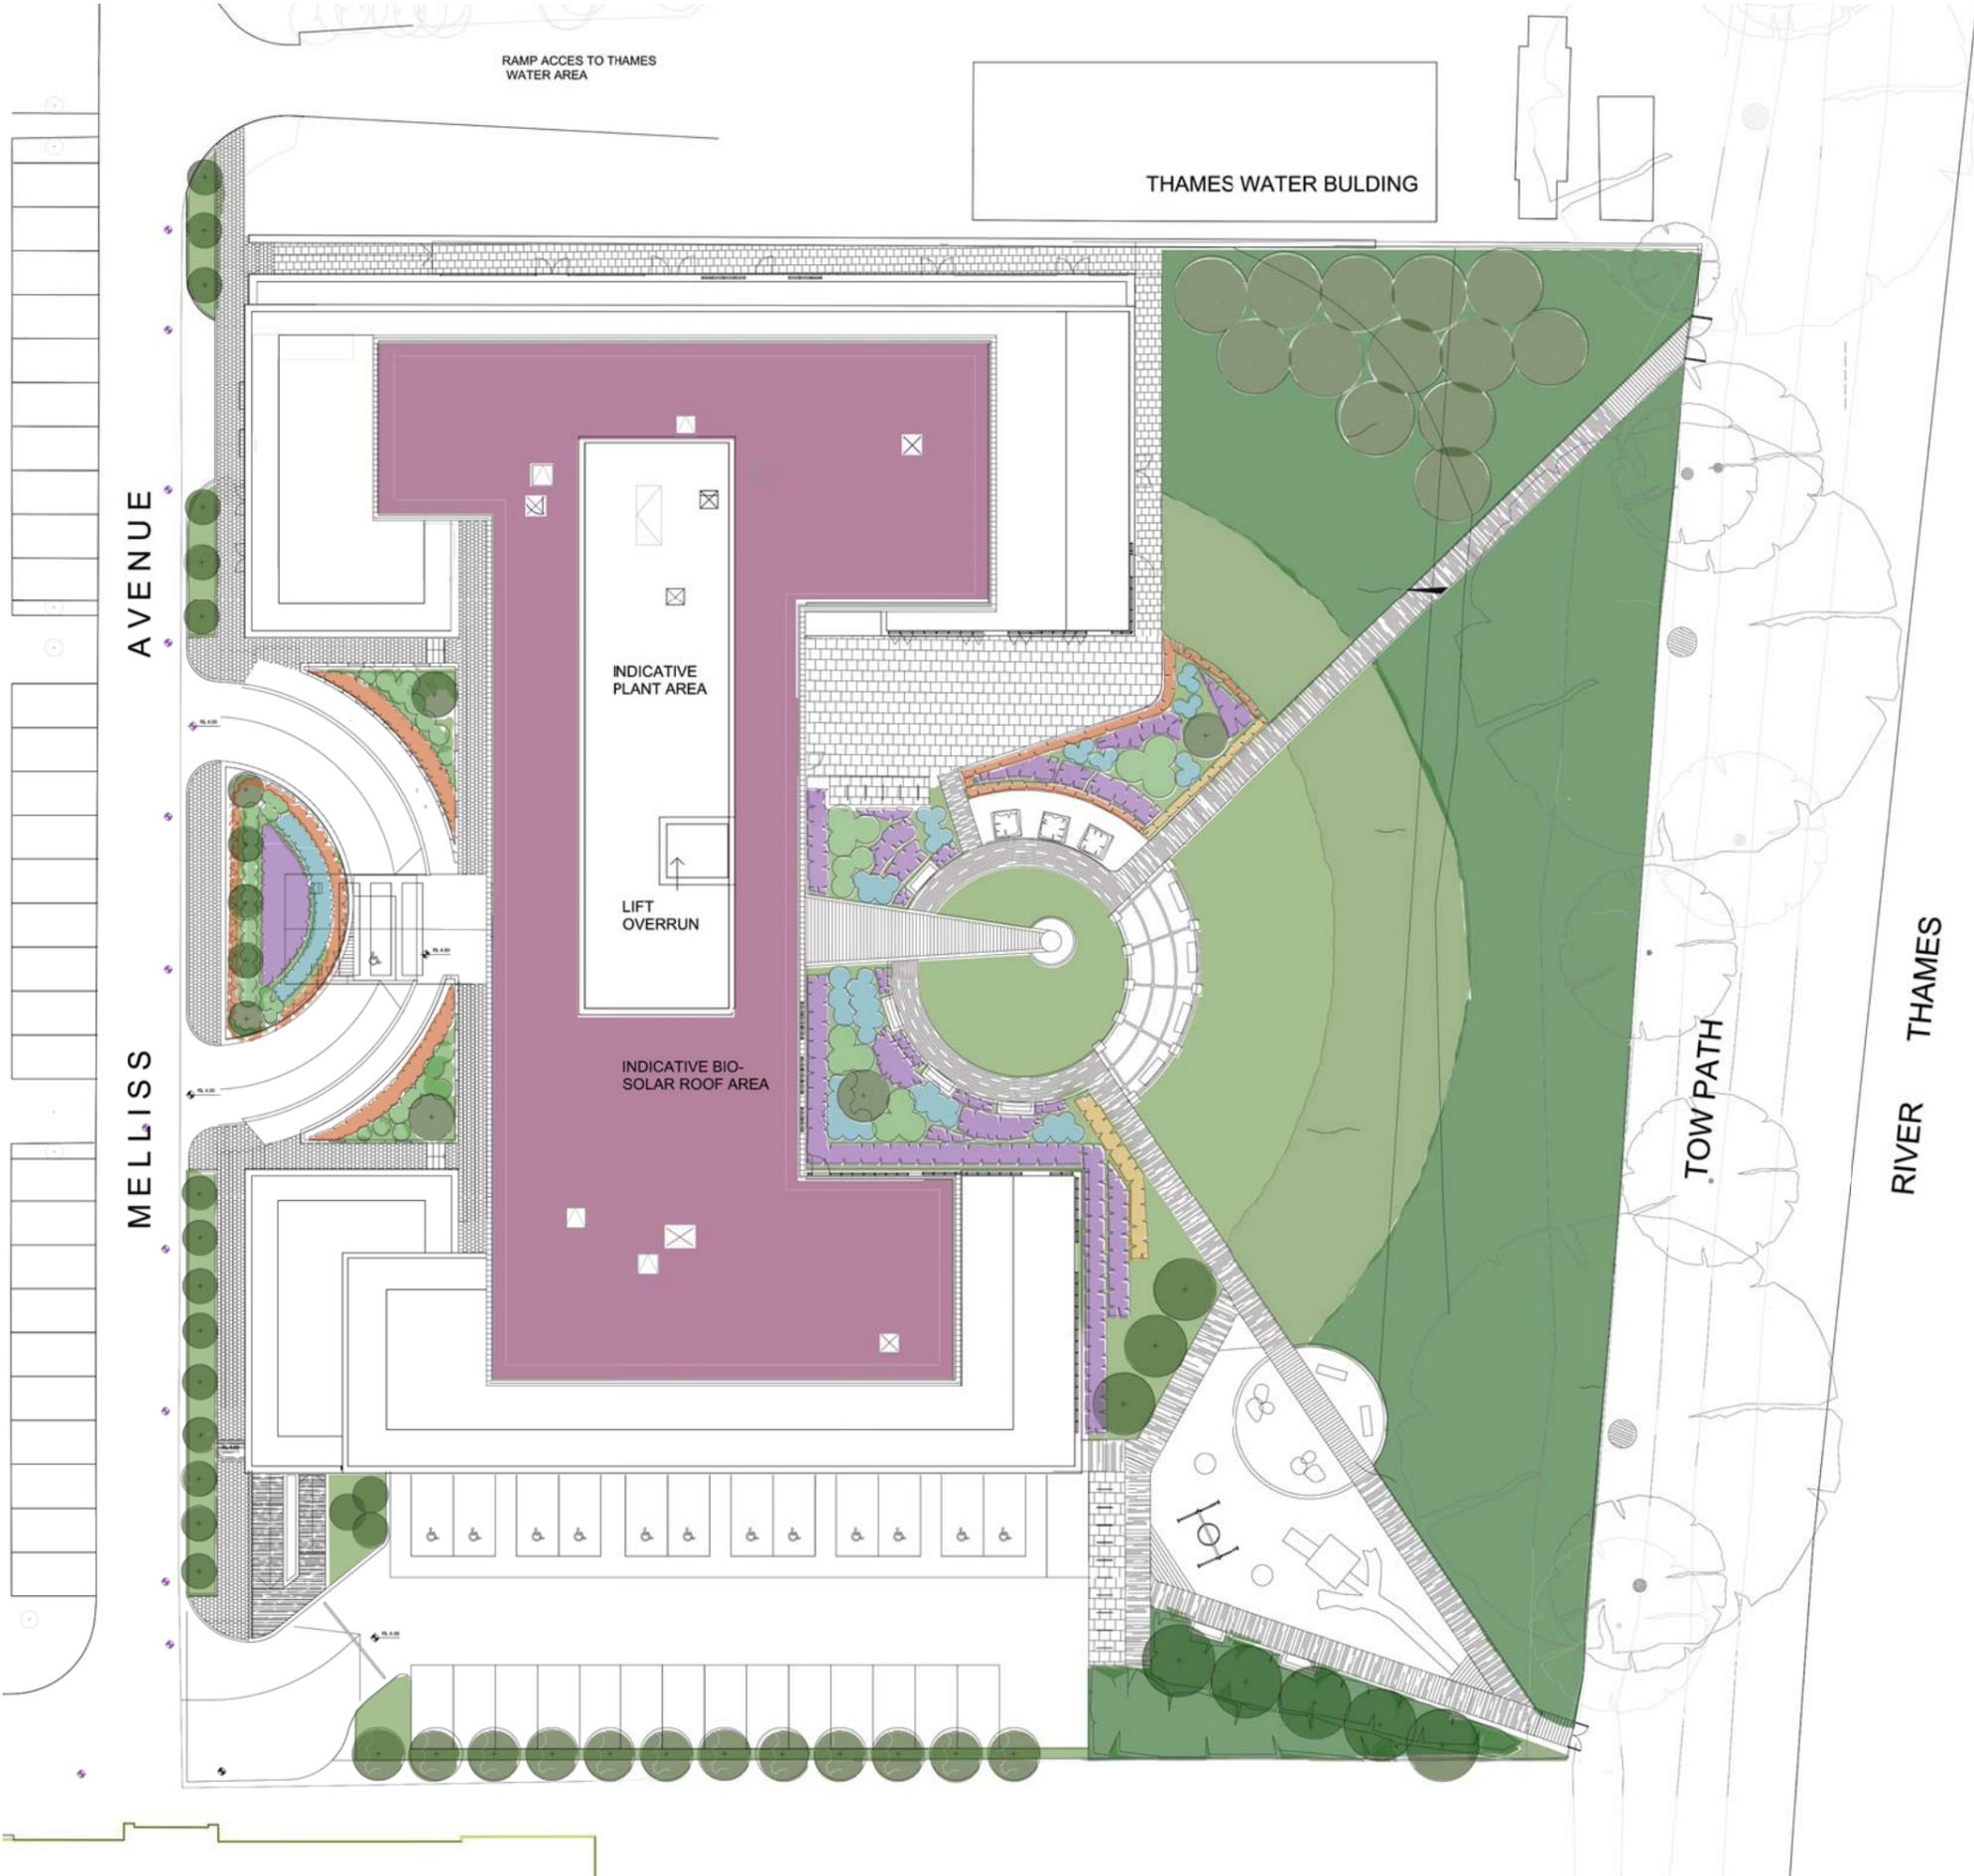

Legend:

-  Trees
-  Large/Medium Shrubs
-  Lawn
-  Box Hedge
-  Perennials
-  Evergreen Shrubs
-  Evergreen Hedge
-  Meadow 1114m2
-  Native Shrub Planting 378m2
-  Biosolar Green Roof with PV's

B 06.03.2019 SC Revised tree proposals
Additional bicycle parking
Upper Building Level
Reduced
Bicycle racks path extended

CLIENT APPROVAL		
A - APPROVED		
B - APPROVED WITH COMMENTS		
C - DO NOT USE		
CLIENT		
Red and Yellow		
PROJECT		
Melliss Avenue- Kew		
DRAWING TITLE		
Softworks Plan		
STATUS / PURPOSE OF ISSUE		
For Planning		
DRAWING NUMBER		REV
1579-MA-WA-MP-GF-DR-L-002		B
DRAWN BY	CHECKED BY	DATE
SC	PW	06.03.2019
SCALE @ A3	BOARD OFFICE	PROJECT NUMBER
1:400	London	1579
wilder ASSOCIATES URBAN & ENVIRONMENTAL LAND PLANNING		
17th Floor, Block 2, Elizabeth House 259 York Road, London, SE11 7JG Tel: 0203 3033 2293 W: www.wilderassociates.com		

