





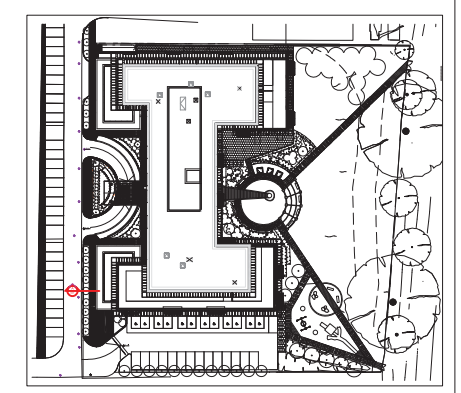
Section A: Green Blue Urban Tree Pit Detail
GBU 2118- Tree in soft with additional rooting volume
Scale 1:20 @A3

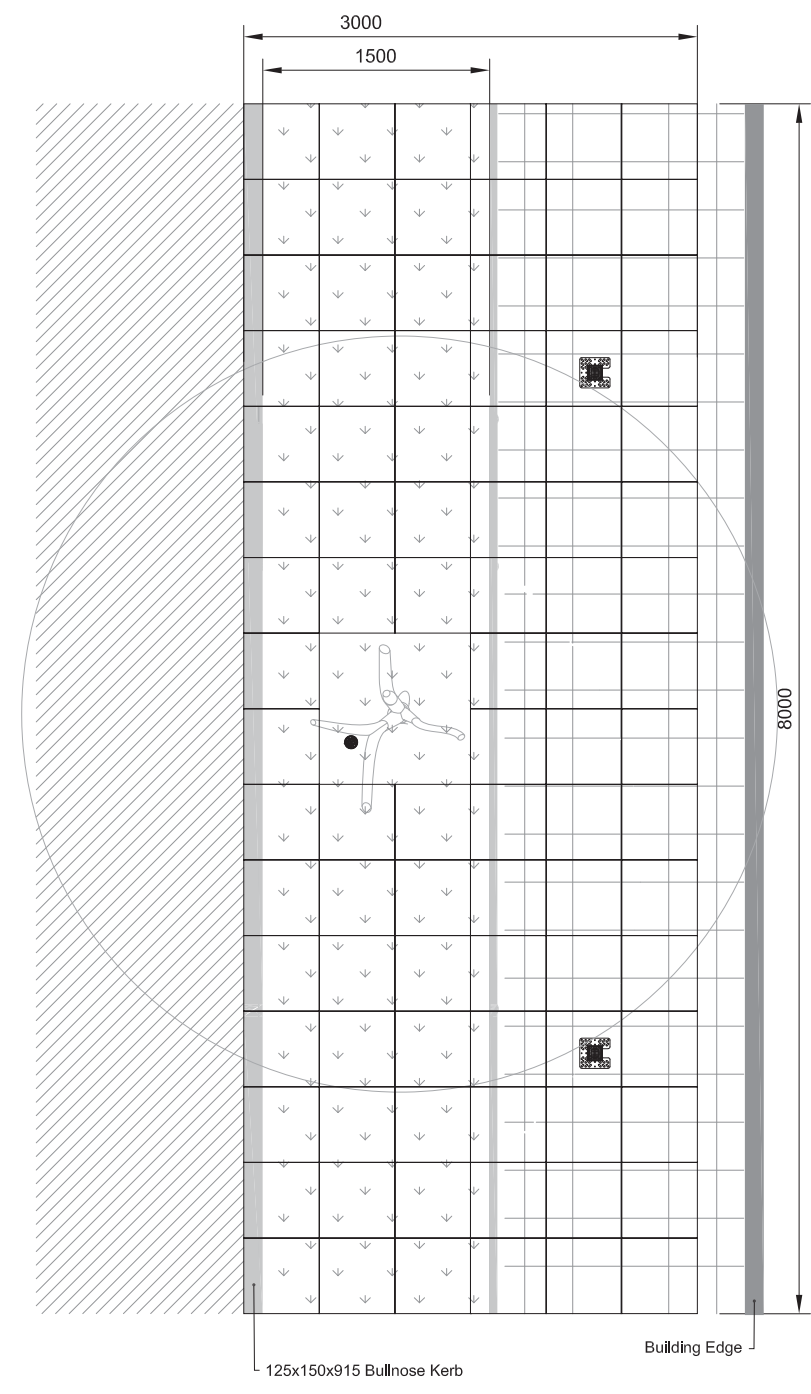

Green Blue Urban Tree Pit Plan Detail
GBU 2118- Tree in soft with additional rooting volume
Scale 1:50@A3

LEGEND

-  Existing Road
-  Planted Verge
-  Paved Path



Location Plan 1:2000@A3

CLIENT APPROVAL		
A - APPROVED		
B - APPROVED WITH COMMENTS		
C - DO NOT USE		
CLIENT		
Red and Yellow 		
PROJECT		
Melliss Avenue Kew		
DRAWING TITLE		
Tree Pit Details		
STATUS	PURPOSE OF ISSUE	
	For Planning	
DRAWING NUMBER	1579-MA-WA-DT-GF-DR-L-009	
DRAWN BY	CHECKED BY	DATE
SC	PW	06.03.2019
SCALE @ A3	BUSINESS OFFICE	PROJECT NUMBER
1:20/1:50	London	1579
wilder ASSOCIATES URBAN & ENVIRONMENTAL LAND PLANNING		
27 Moor Road, Kew, London, SW15 2NU E: info@wilderassociates.com		T: 0203 2803 2280 W: www.wilderassociates.com