



Legend:

- Access 
- Egress 

PHASE 2



84 North Street
Guildford
Surrey
GU1 4AU
T: 01483 531 300

Cargo Works
1-2 Hattfields
London
SE1 9PG
T: 020 8065 5208

www.motion.co.uk


Project:
Barnes Hospital

Title:
Phasing Plan

Scale: 1:500 (@ A3)

Drawing:
170926-14

Revision:
A

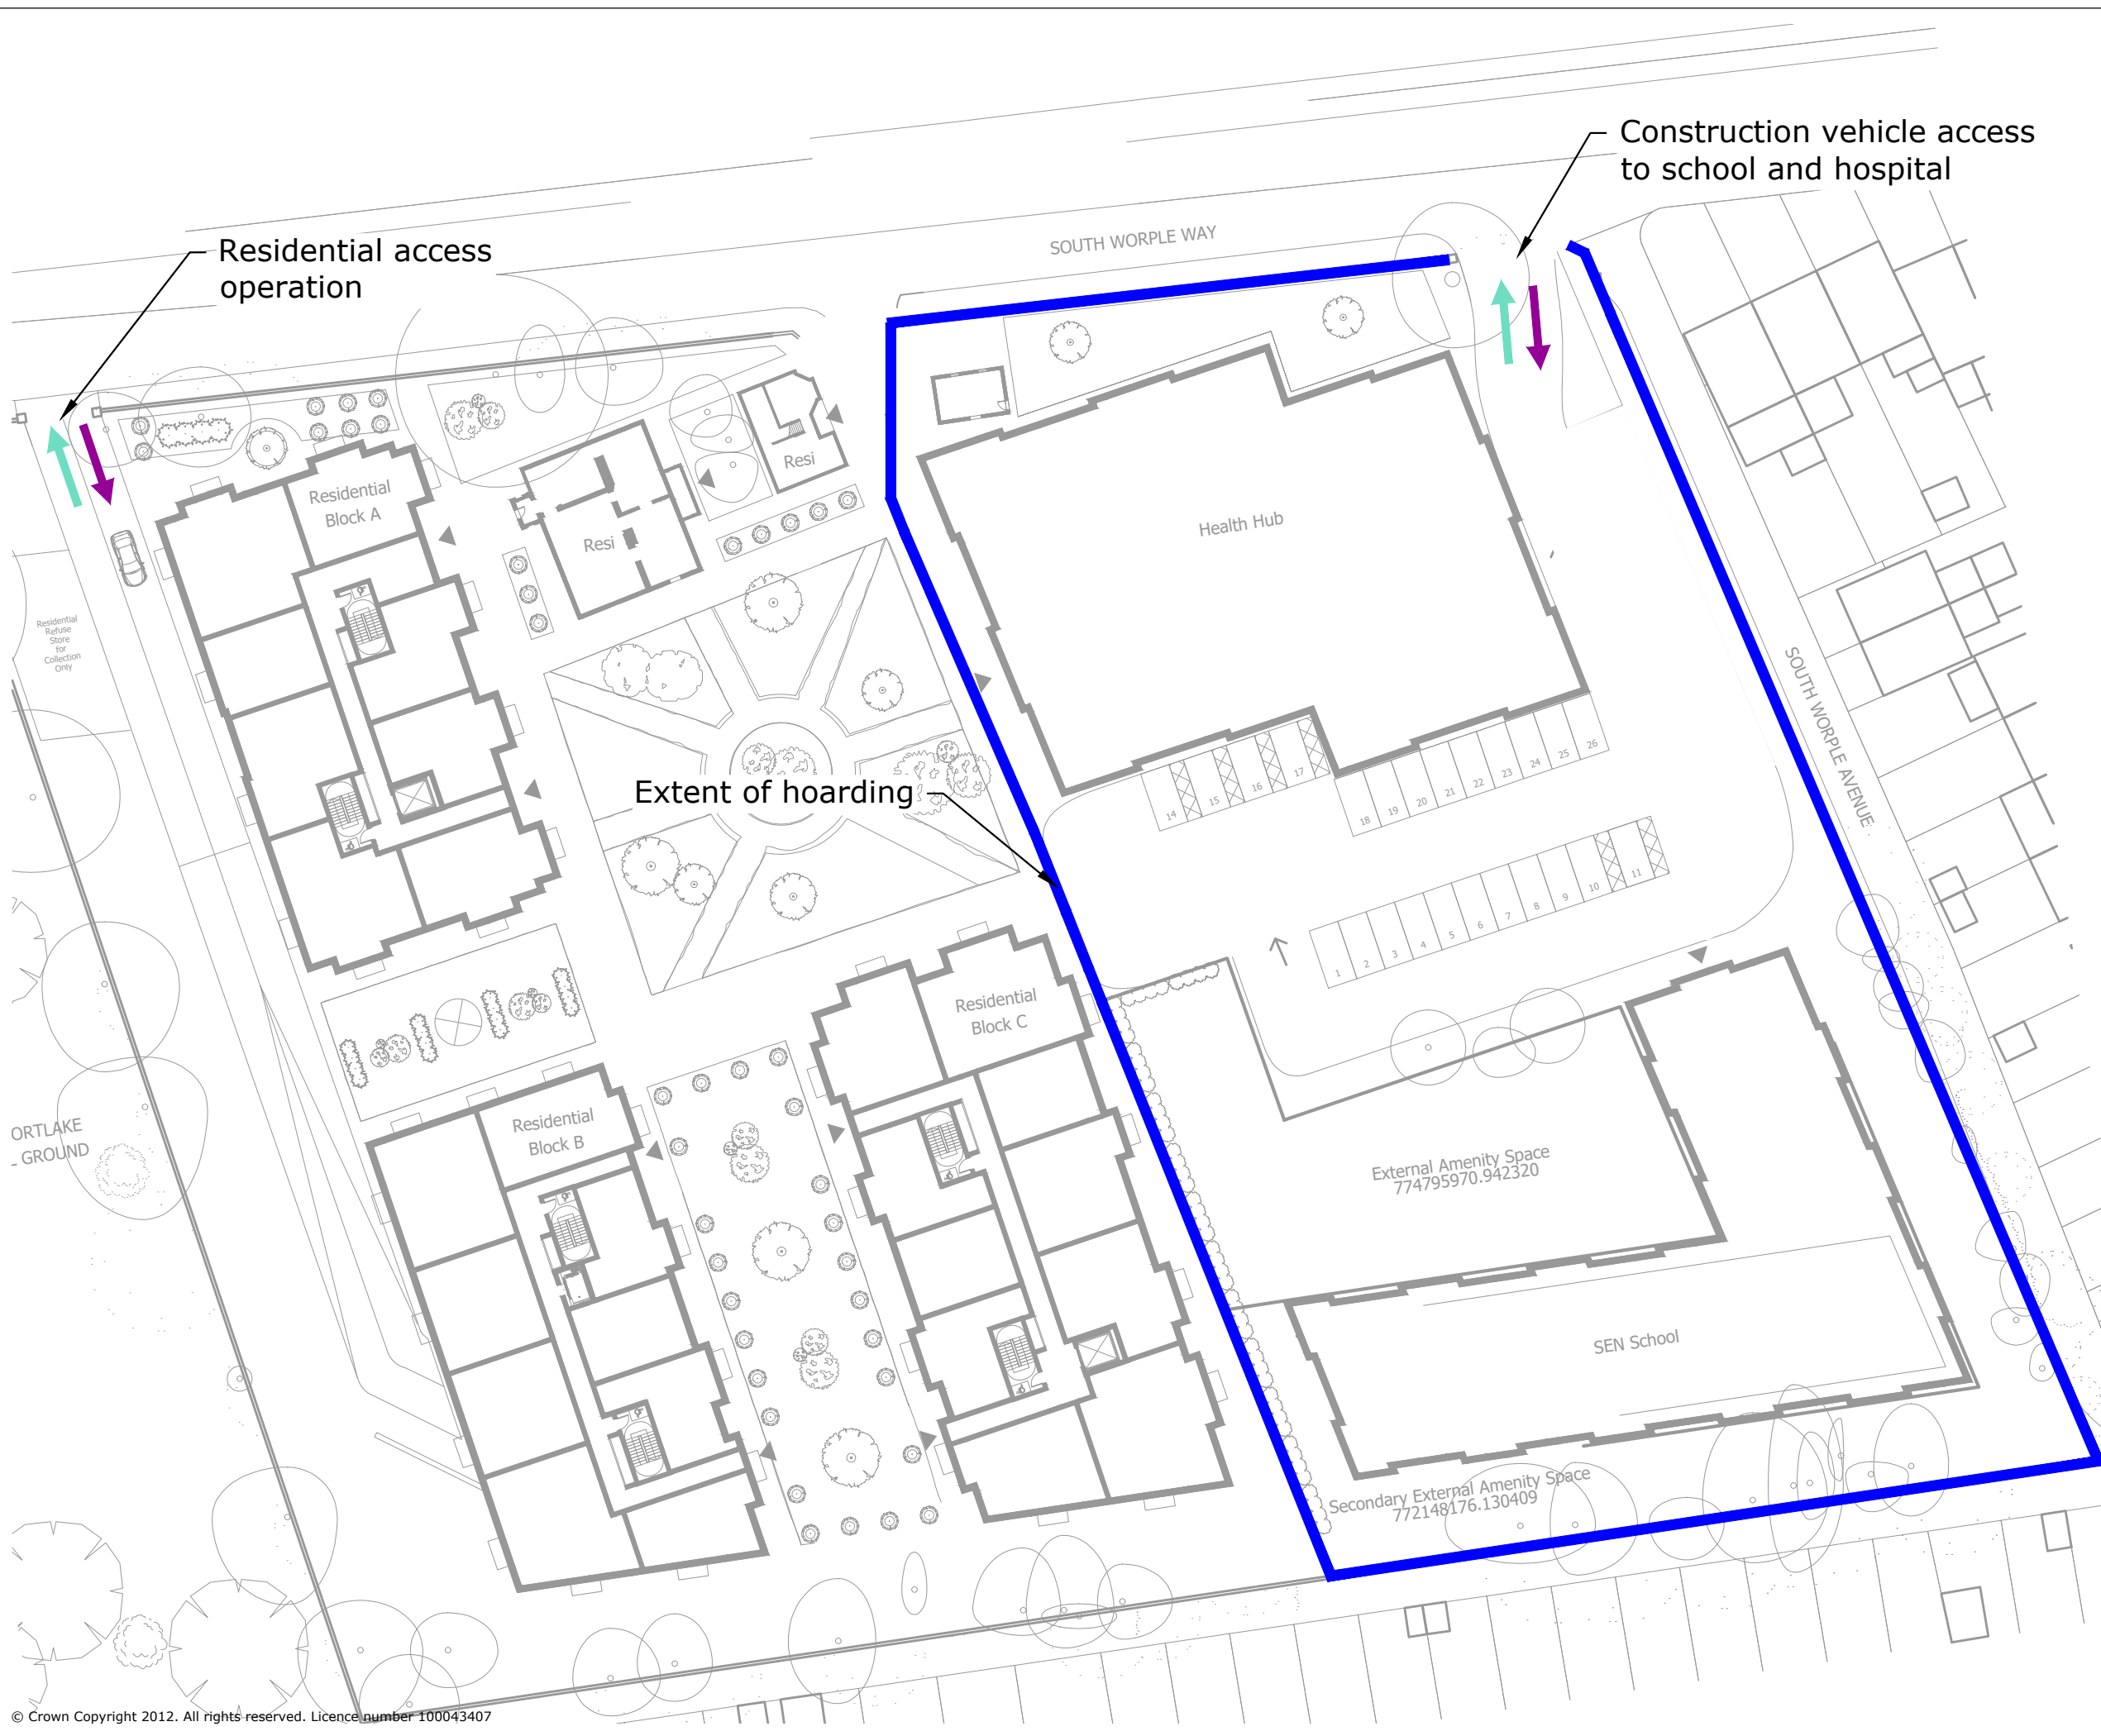

L:\Projects\sobarn 170926\Drawings\170926-14A.dwg