



DATUM 12.00m

WEST ELEVATION

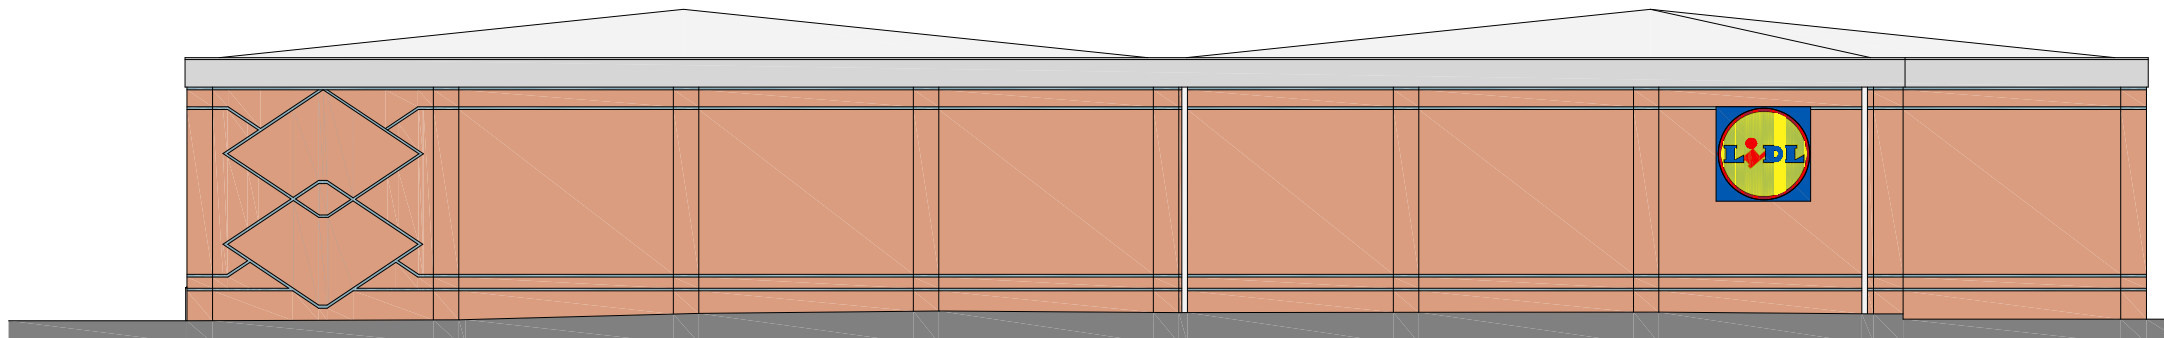

DATUM 12.00m

NORTH ELEVATION

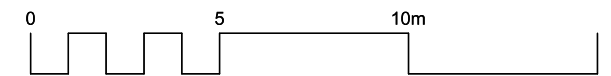

& POOLE PATTLE chartered architects
TEL: 01473 20080 FAX: 01473 20548 EMAIL: info@poolepattle.co.uk
 1 OBSERVATION COURT, 84 PRINCES STREET, IPSWICH, SUFFOLK, IP1 1DY

Project	Date	Scale
LIDL, SOUTH ROAD, TWICKENHAM	JUL 2018	1:200 @ A3
Drawing	Sheet	Discipline
ELEVATIONS AS PROPOSED 2	3900	104 E

WORKING WITH

KLH architects
 The Old Steelyard, Poplar Lane
 Sproughton, Ipswich, IP8 3HL
 t.01473 689532
 klh@klharchitects.com
 www.klharchitects.com