


NOTES

1. REFER TO DRAWING NO. 99480/8/E051 FOR SYMBOLS.
2. THIS DRAWING IS TO BE READ IN CONJUNCTION WITH THE SPECIFICATION AND ALL OTHER ASSOCIATED DOCUMENTS.
3. THE CONTRACTOR SHALL BE RESPONSIBLE FOR SITE MEASURING ALL REQUIRED MATERIALS PRIOR TO ORDERING.

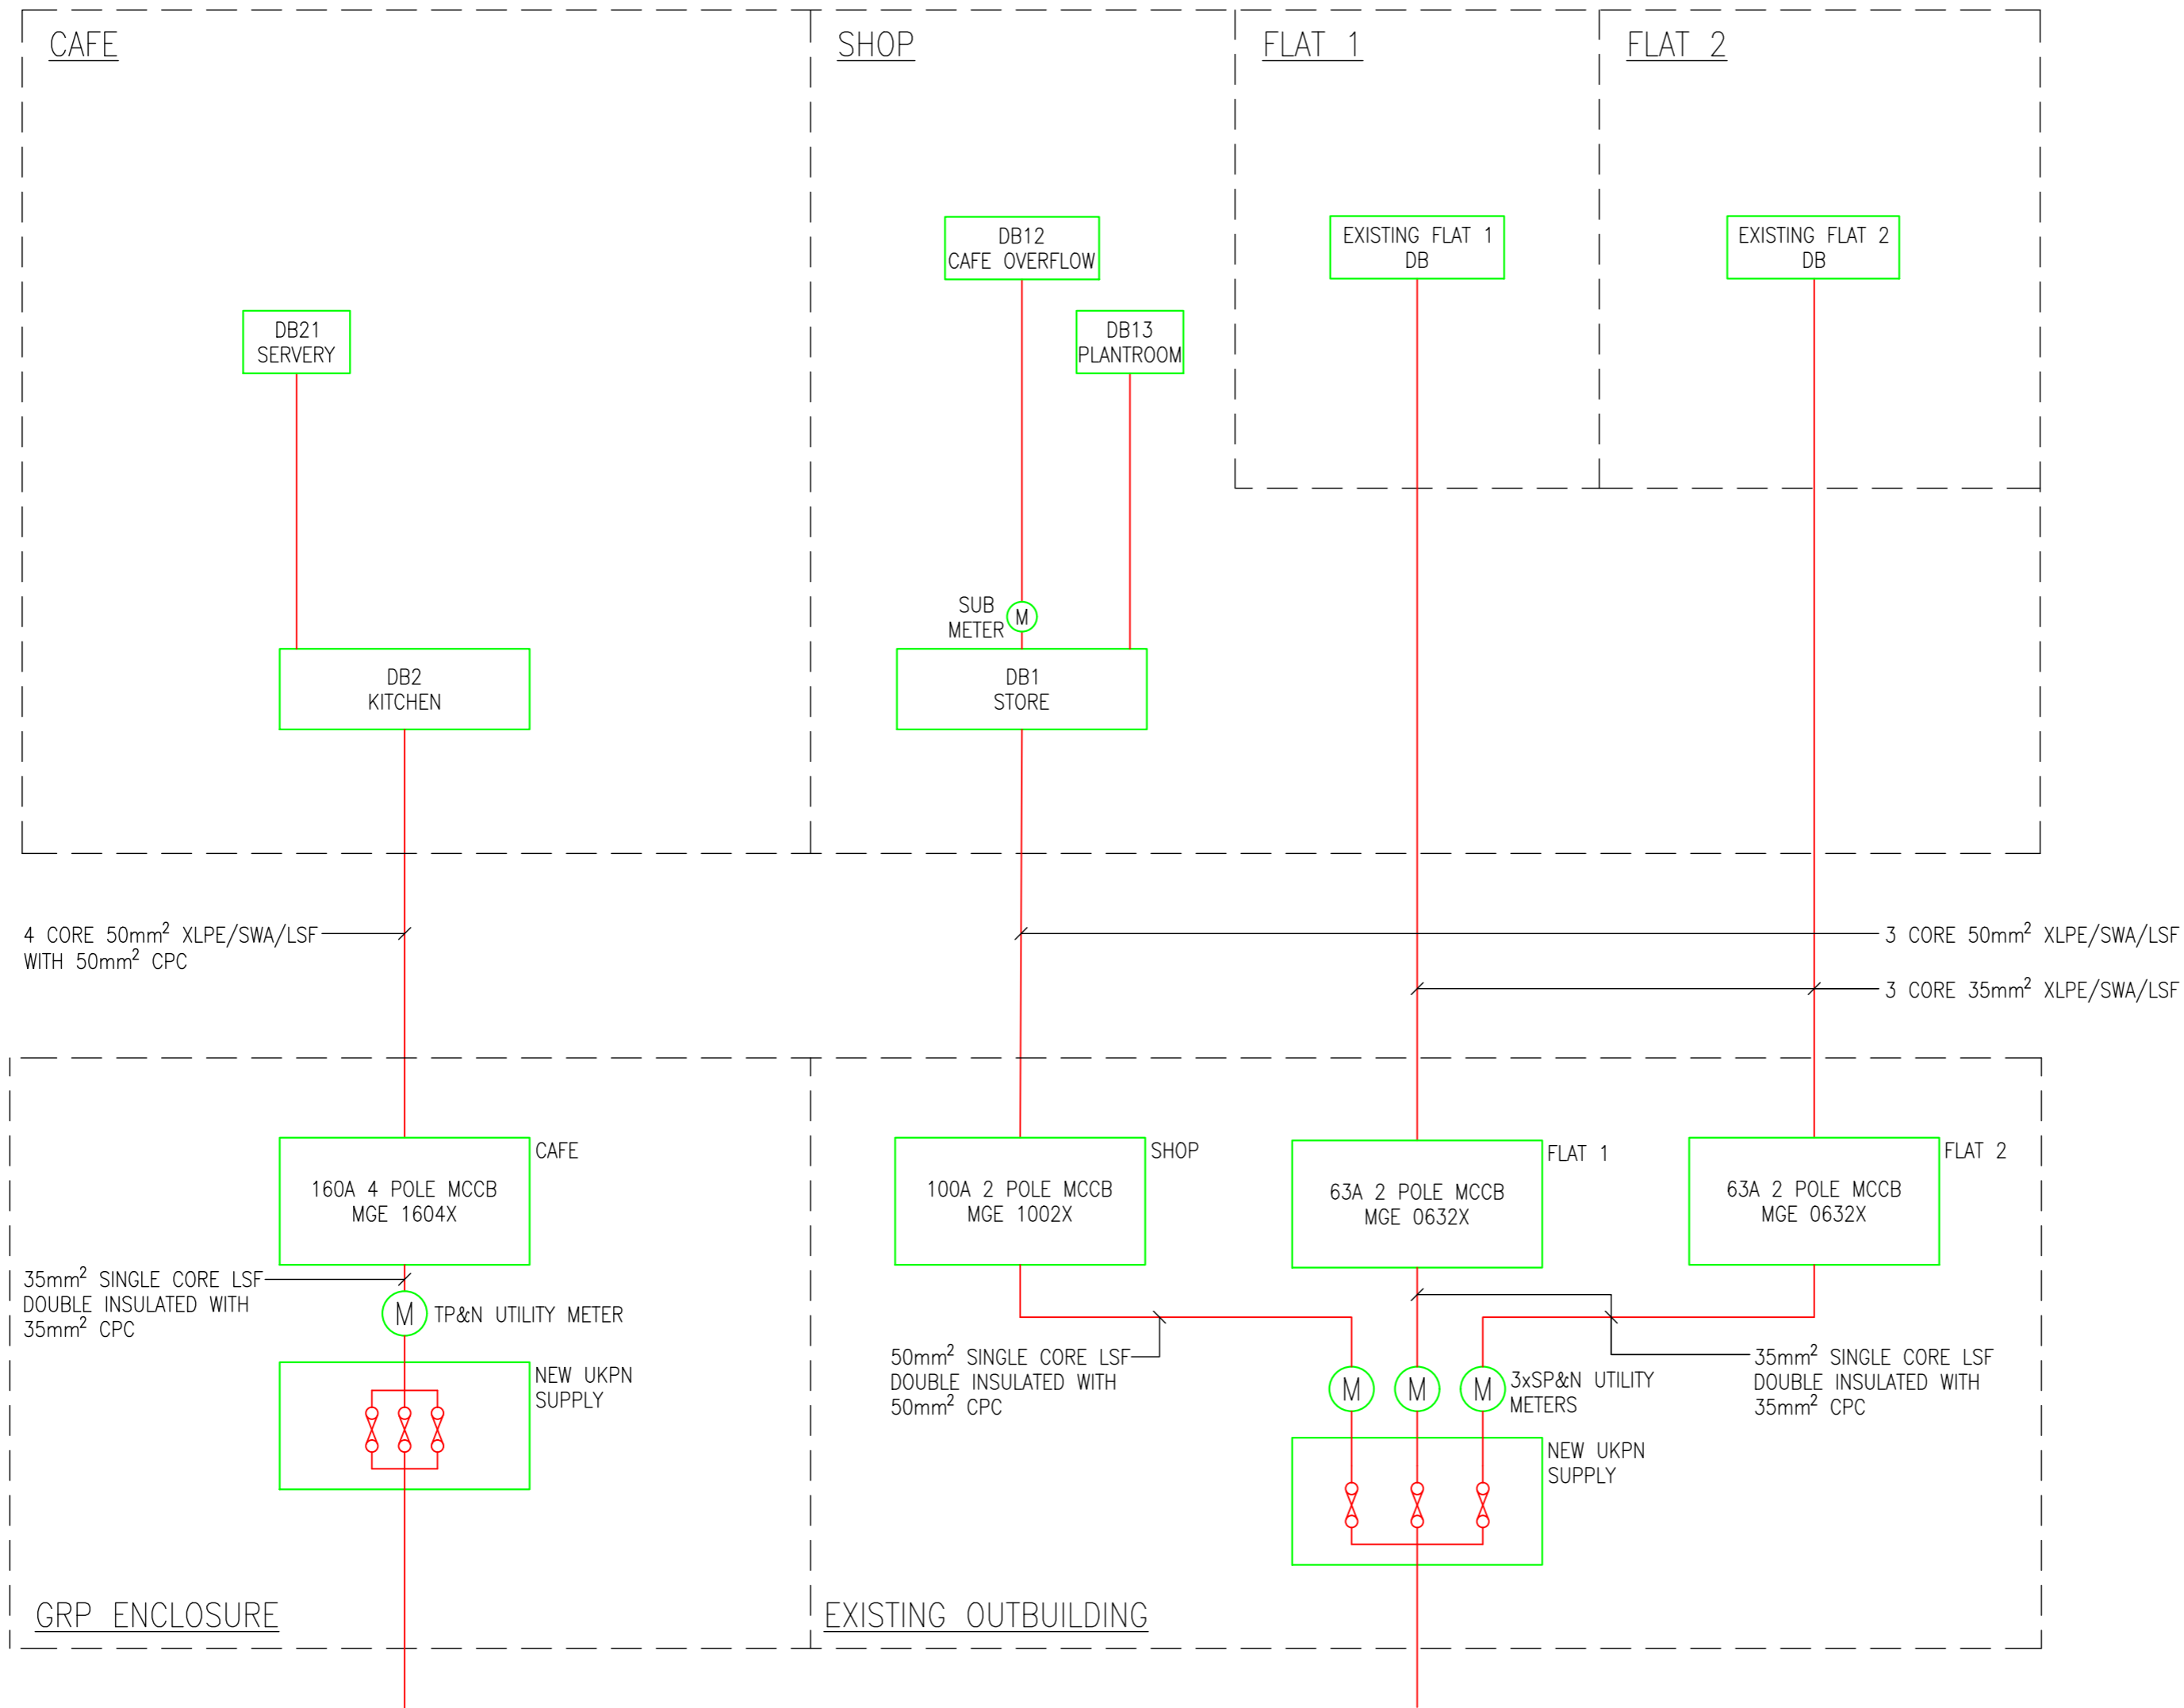

P2	25.09.18	AMENDED TO SUIT REVISED LAYOUT	DN
P1	03.08.18	ISSUED FOR INFORMATION	DN
REV	DATE	DESCRIPTION	NAME

mta Martin Thomas ASSOCIATES LTD
 BUILDING SERVICES CONSULTANTS
 HISTORIC BUILDINGS
 CULTURAL HERITAGE
 SUITE 7, CHATMOHR ESTATE, CRAWLEY HILL,
 WEST WELLOW, HAMPSHIRE, SO51 6AP
 Tel: 01794 324725
 Email: general@mtassoc.co.uk
 Web Site: www.mtassoc.co.uk

Client

 ENGLISH HERITAGE

Architect
 van Heyningen and Haward Architects

Project Title
 MARBLE HILL
 STABLE BLOCK

Drawing Title
 PROPOSED ELECTRICAL DISTRIBUTION
 DIAGRAM

Engineer DN	Drawn by RCT	Checked DN
Date MAY 2017	Scale at A2 N.T.S.	
Drg. No. 99480/8/E052		Rev. P2