


Imported Topsoil
Existing Site Soil

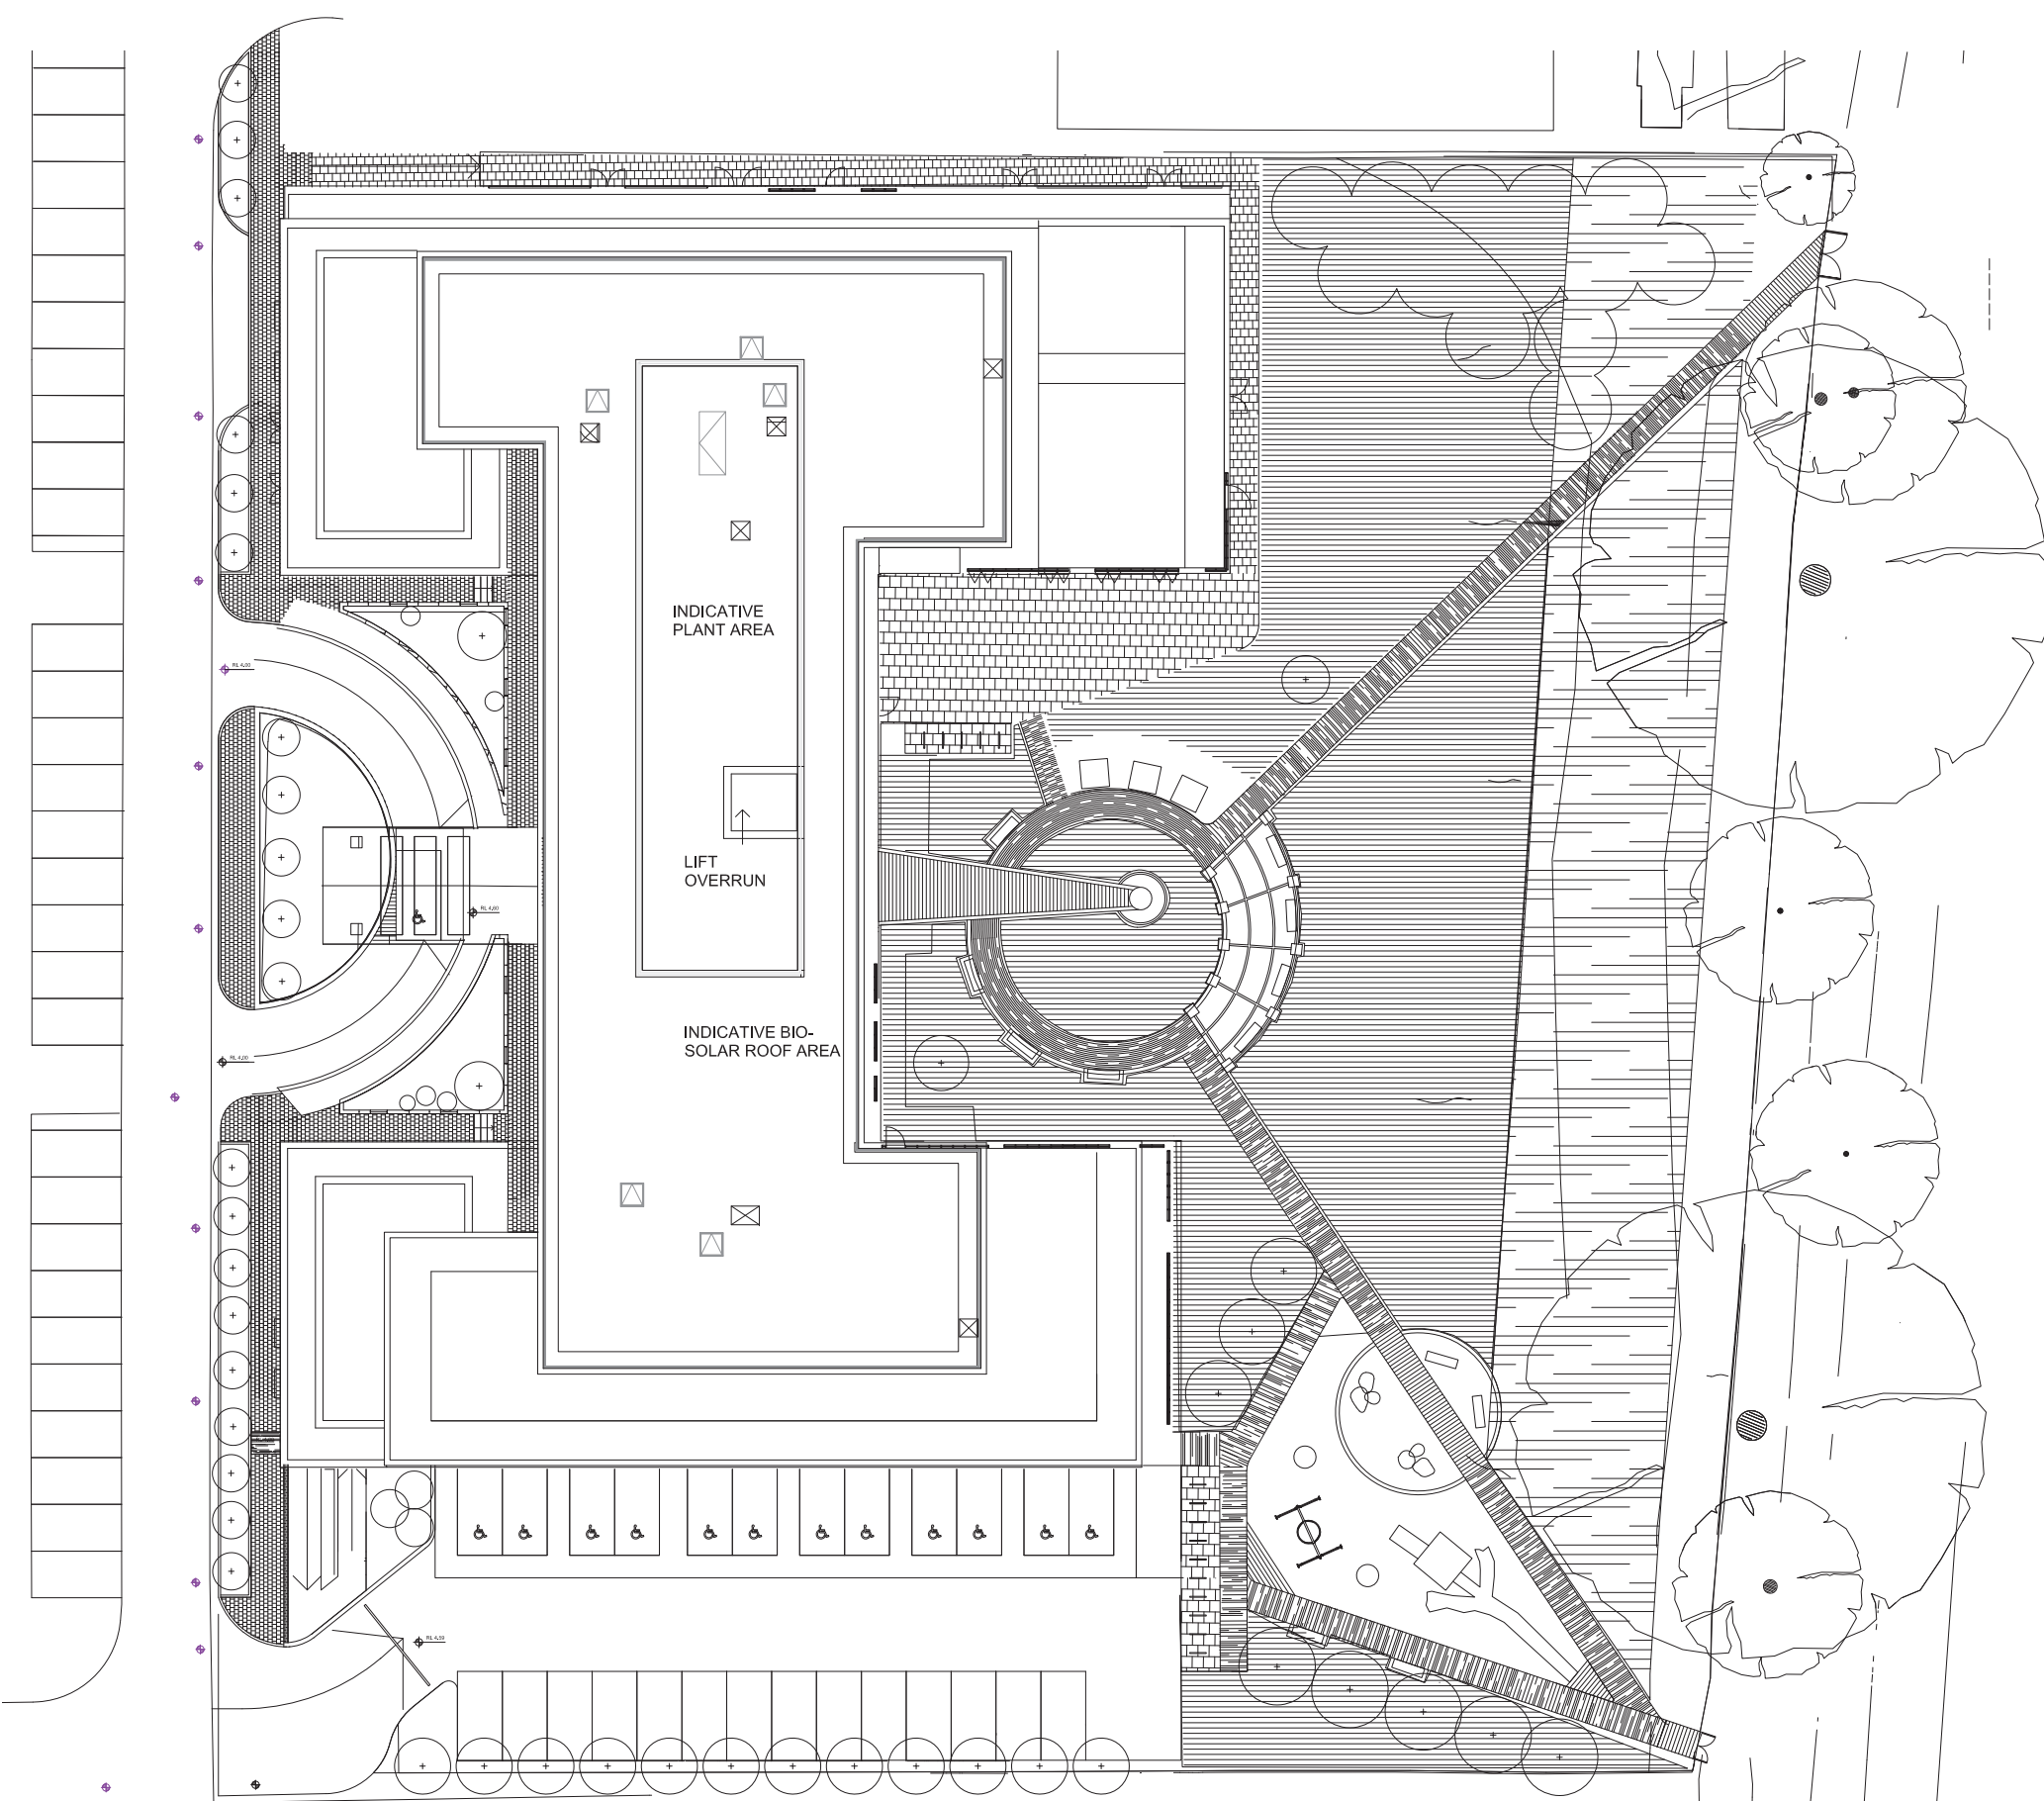

- C 02.05.2019 KF Roof outline updated
- B 06.03.2019 SC Revised tree proposals
Additional bicycle parking
Upper Building Level
Reduced
Bicycle racks path extended

CLIENT APPROVAL	
A - APPROVED	
B - APPROVED WITH COMMENTS	
C - DO NOT USE	
CLIENT	
Red and Yellow	
PROJECT	
Melliss Avenue- Kew	
DRAWING TITLE	
Soiling Plan	
STATUS	PURPOSE OF ISSUE
	For Planning
DRAWING NUMBER	REV
1579-MA-WA-MP-GF-DR-L-006	C
DRAWN BY	CHECKED BY
SC	PW
DATE	DATE
	02.05.2019
SCALES @ A1	PROJECT NUMBER
1:400	1579
wilder ASSOCIATES URBAN & ENVIRONMENTAL LAND PLANNING <small>27th Floor, Block B, Elizabeth House, 225 Fleet Street, London EC1A 3BE, UK T: 0203 3903 2000 W: www.wilderassociates.com</small>	

