


Key Plan (NTS)

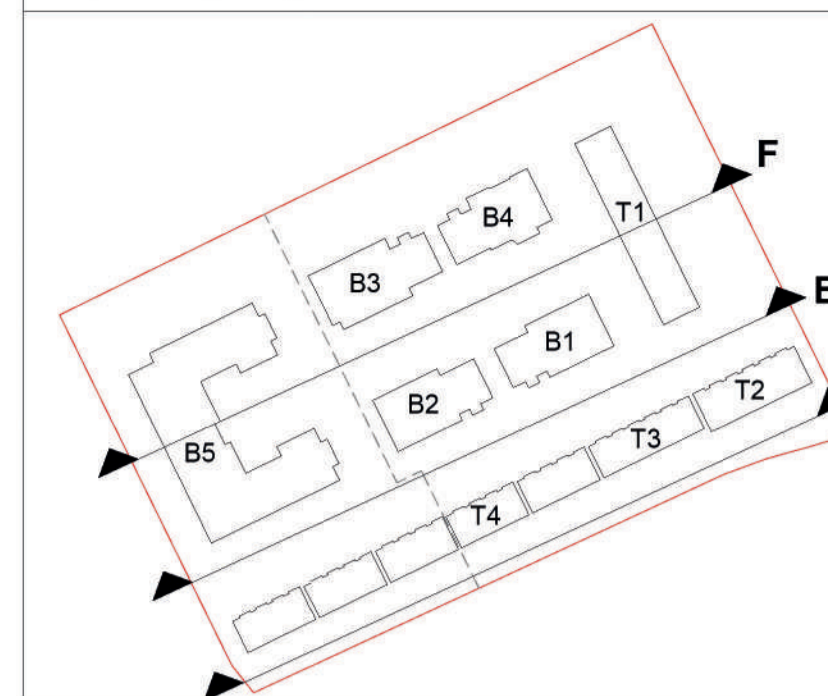

Section D  
1 : 250



Section E  
1 : 250



Section F  
1 : 250

Notes:

Revisions:

Rev	Date	Drawn	Chkd

Revisions:


Rev	Date	Drawn	Chkd

Revisions:

Rev	Date	Drawn	Chkd
P1	29/11/2018	JC	
P2	19/02/2019	DG	

PLANNING ISSUE

Date: OCT 2018	Client: Clarion Housing Group
Drawn: DG	Project: Richmond College
Check: DG	Title: Site Sectional Elevations 2 of 4
Scale: 1 : 250	@A1 Dwgno: 18-103 D 701 Revision: P2

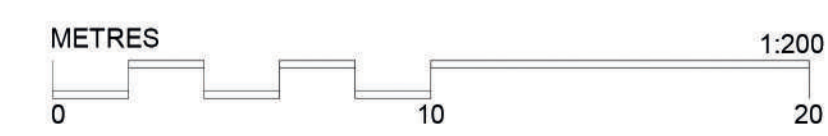

40 Norman Road,  
Greenwich, London  
SE10 9QX  
t. 020 8293 5175  
bptw.co.uk

