



**Site Section C-C**

1 : 200

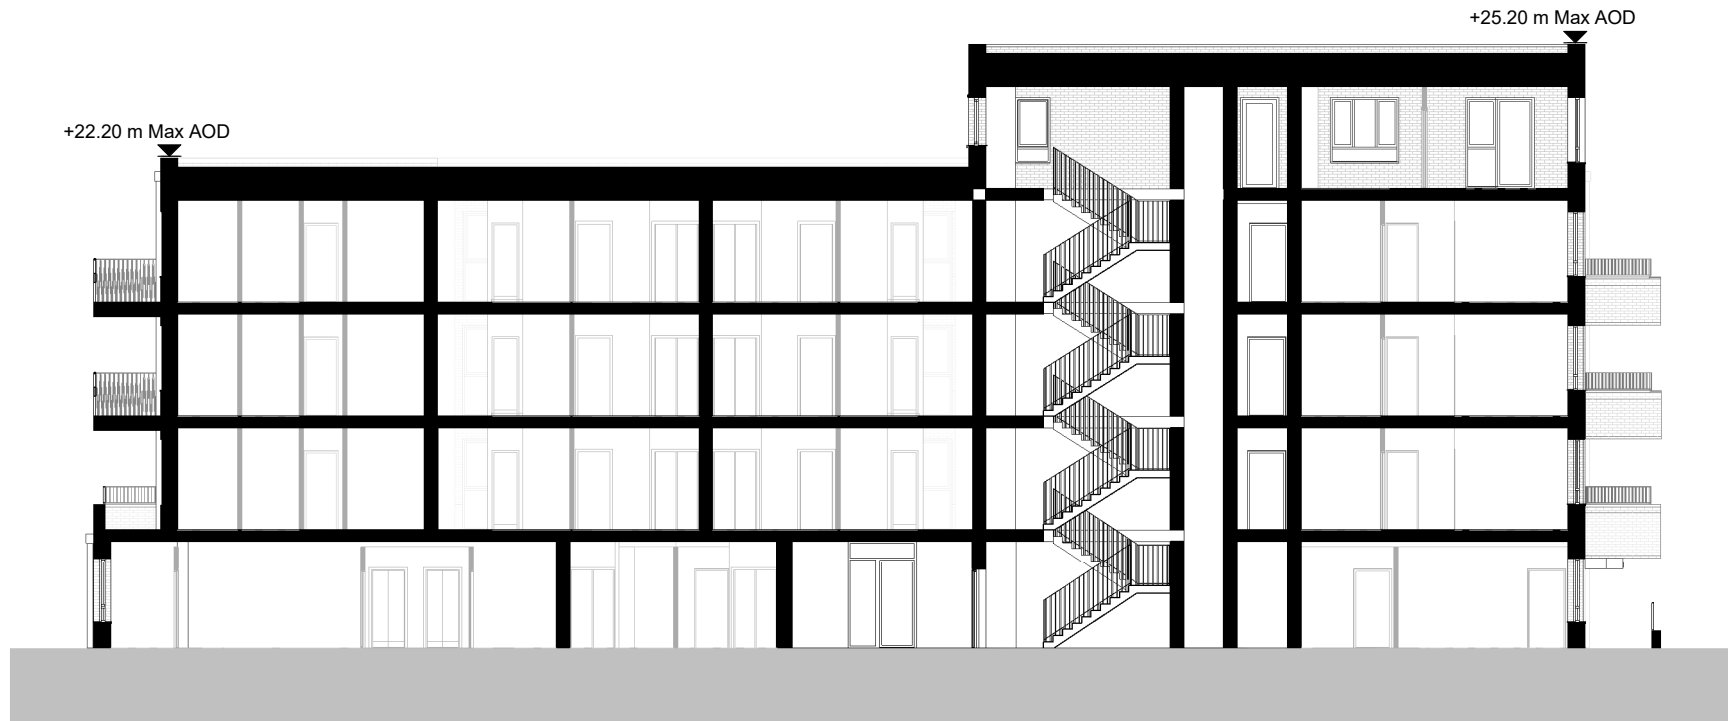

**Site Section D-D**

1 : 200

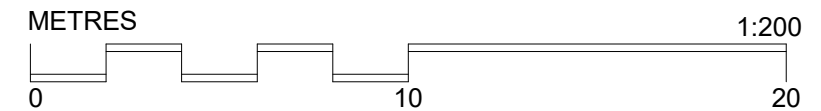

Notes:

Revisions:

Rev	Date	Drwn	Chkd
P1	29/11/2018	JC	
P2	18/02/2019	DG	
P3	10/05/2019	DG	<i>CD</i>

**PLANNING ISSUE**

Date: OCT 2018	Client: Clarion Housing Group
Drawn: JC	Project: Richmond College
Check: DG	Title: Site Sections C & D - Block 5
Scale: 1 : 200 @A3	Dwgno: 18-103 D-301
Revision: P3	

40 Norman Road,  
Greenwich, London  
SE10 9QX  
t. 020 8293 5175  
bptw.co.uk

