



Site Section A-A
1 : 200

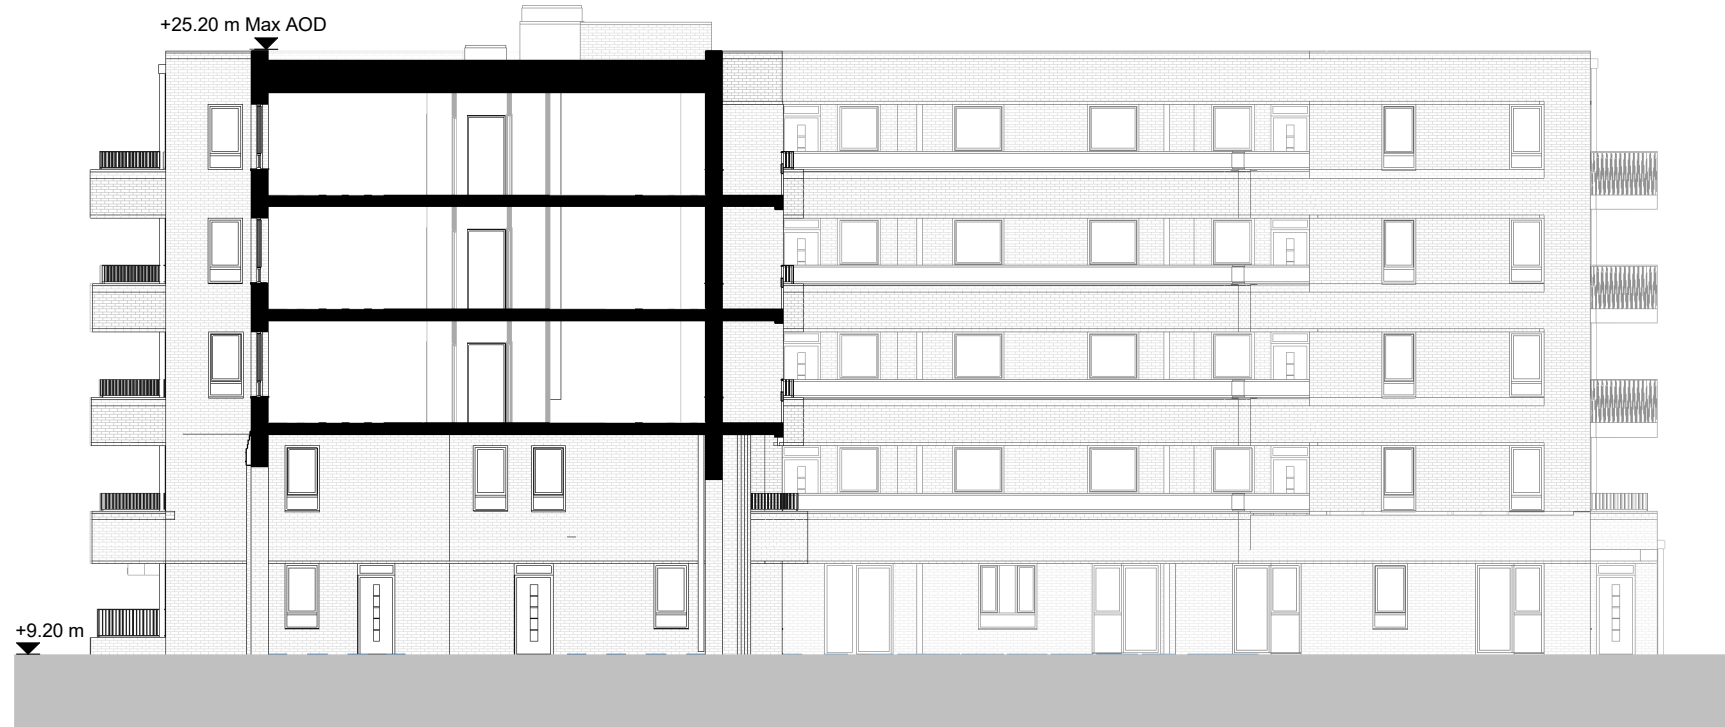

Site Section B-B
1 : 200

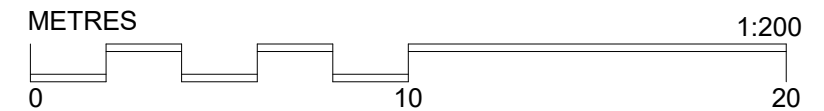

Notes:

Revisions:

Rev	Date	Drwn	Chkd
P1	29/11/2018	JC	
P2	18/02/2019	DG	
P3	10/05/2019	DG	<i>DG</i>

PLANNING ISSUE

Date: OCT 2018	Client: Clarion Housing Group
Drawn: JC	Project: Richmond College
Check: DG	Title: Site Sections A & B - Block 5
Scale: 1 : 200 @A3	Dwgno: 18-103 D-300 Revision: P3

40 Norman Road,
Greenwich, London
SE10 9QX
t. 020 8293 5175
bptw.co.uk

