




Elevation A
1 : 100




Elevation B
1 : 100



Elevation C
1 : 100

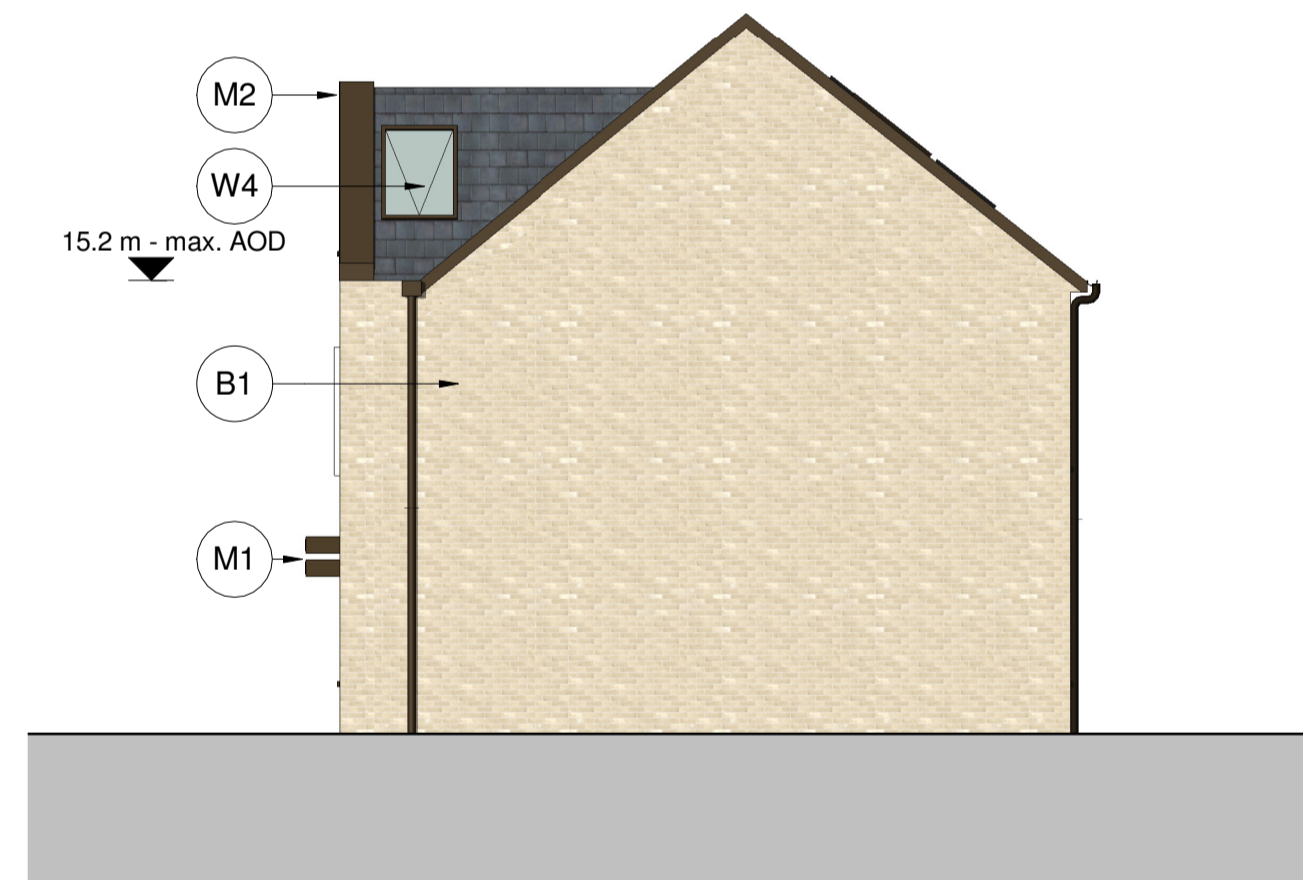

Elevation D
1 : 100

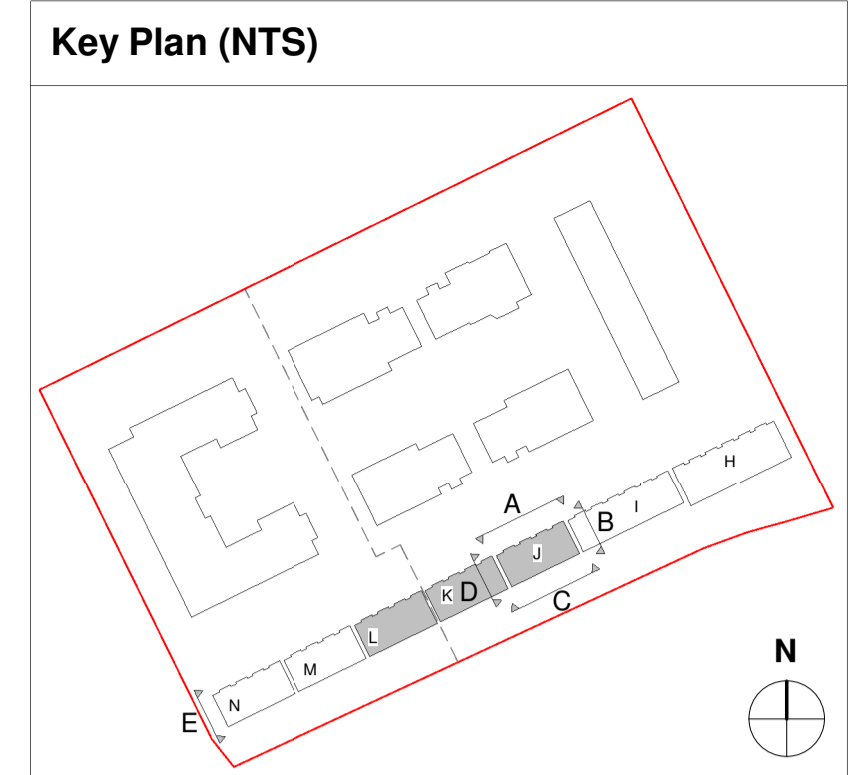

Materials Key

- Brick**
- B1 - Buff - Stretcher bond
 - B2 - White - Corbelled Brick - 2 steps
 - B3 - Buff - Stretcher bond - 50mm recessed
- Metal** - All metal work to be Bronze PPC RAL 8008
- M1 - Entrance canopy
 - M2 - Roof coping
 - M3 - Rainwater Pipes/Gutters
- Windows** - All windows to be Bronze PPC RAL 8008
- W1 - Single window pane 910x1500mm
 - W2 - Single window pane bottom pane back painted & boxed out 685x1500mm
 - W3 - Double window pane 1697.5x1500mm
 - W4 - Roof light 900x1200mm
 - W5 - Double window pane with surround 1697.5x1500mm
- Doors** - All doors to be Bronze PPC RAL 8008
- D1 - Private Amenity Double glazed door
 - D2 - House Entrance Composite door with 5x central vision panels
- Roofing**
- R1 - Roof tiles Dark grey
 - R2 - Photovoltaic Panels indicative layout Refer to M&E documents for further information

Notes

NB: The materials key is specific to this drawing only.

Bronze PPC - RAL 8008 Or similar
Buff Brick - Ivorhoe Cream Blend (0816) Or similar
White Brick - White Engobe (5145) Or similar

All mortar to be white.

Further information to be found in accompanying Design and Access Statement.

House numbers are indicative.

Notes:

Revisions:

Rev	Date	Drawn	Chkd

Revisions:


Rev	Date	Drawn	Chkd

Revisions:

Rev	Date	Drawn	Chkd
P1	20/11/2018	NM	
P2	18/12/2018	DG	
P3	10/05/2019	DG	CD

PLANNING ISSUE

Date: NOV 2018	Client: Clarion Housing Group
Drawn: NM	Project: Richmond College
Check: DG	Title: Terrace 4 (J+L) - Proposed Elevations
Scale: 1 : 100 @A1	Dwgno: 18-103 D(T4) 200
	Revision: P3

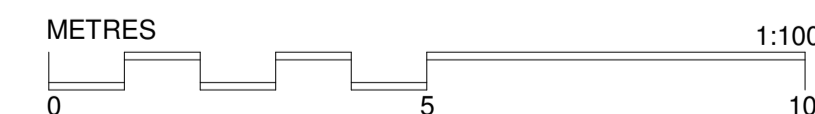

40 Norman Road,
Greenwich, London
SE10 9QX
t 020 8293 5175
bptw.co.uk

