


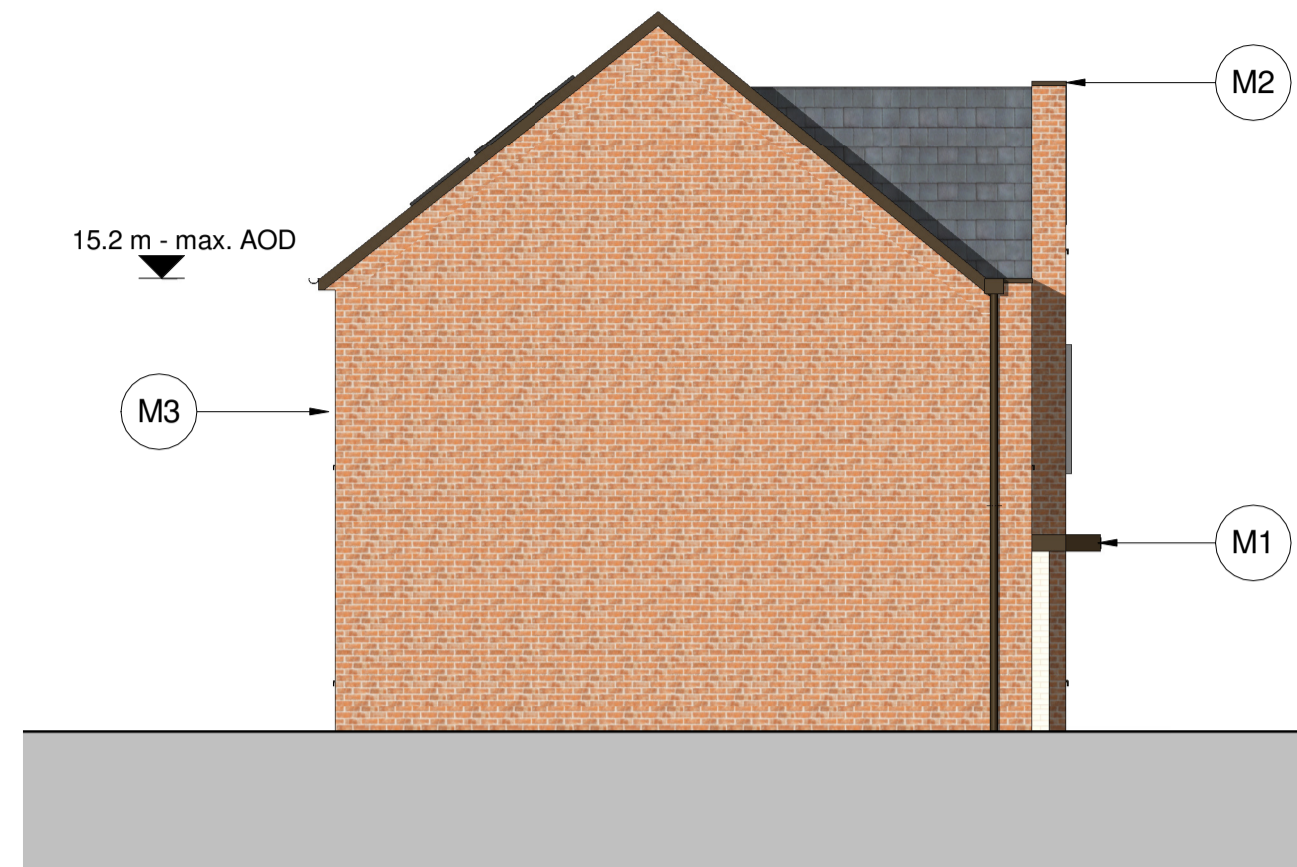


Elevation A
1 : 100




Elevation B
1 : 100




Elevation C
1 : 100

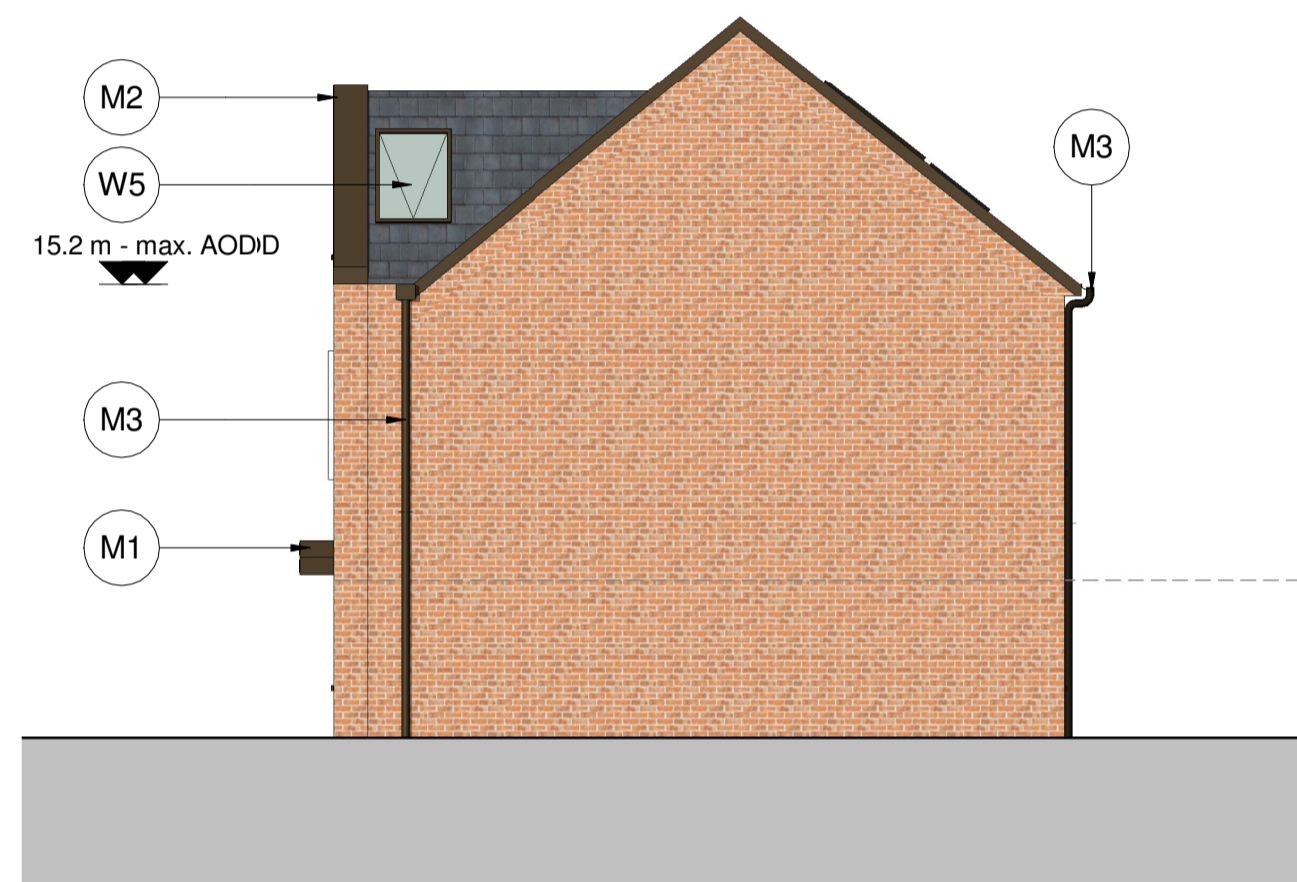

Elevation D
1 : 100

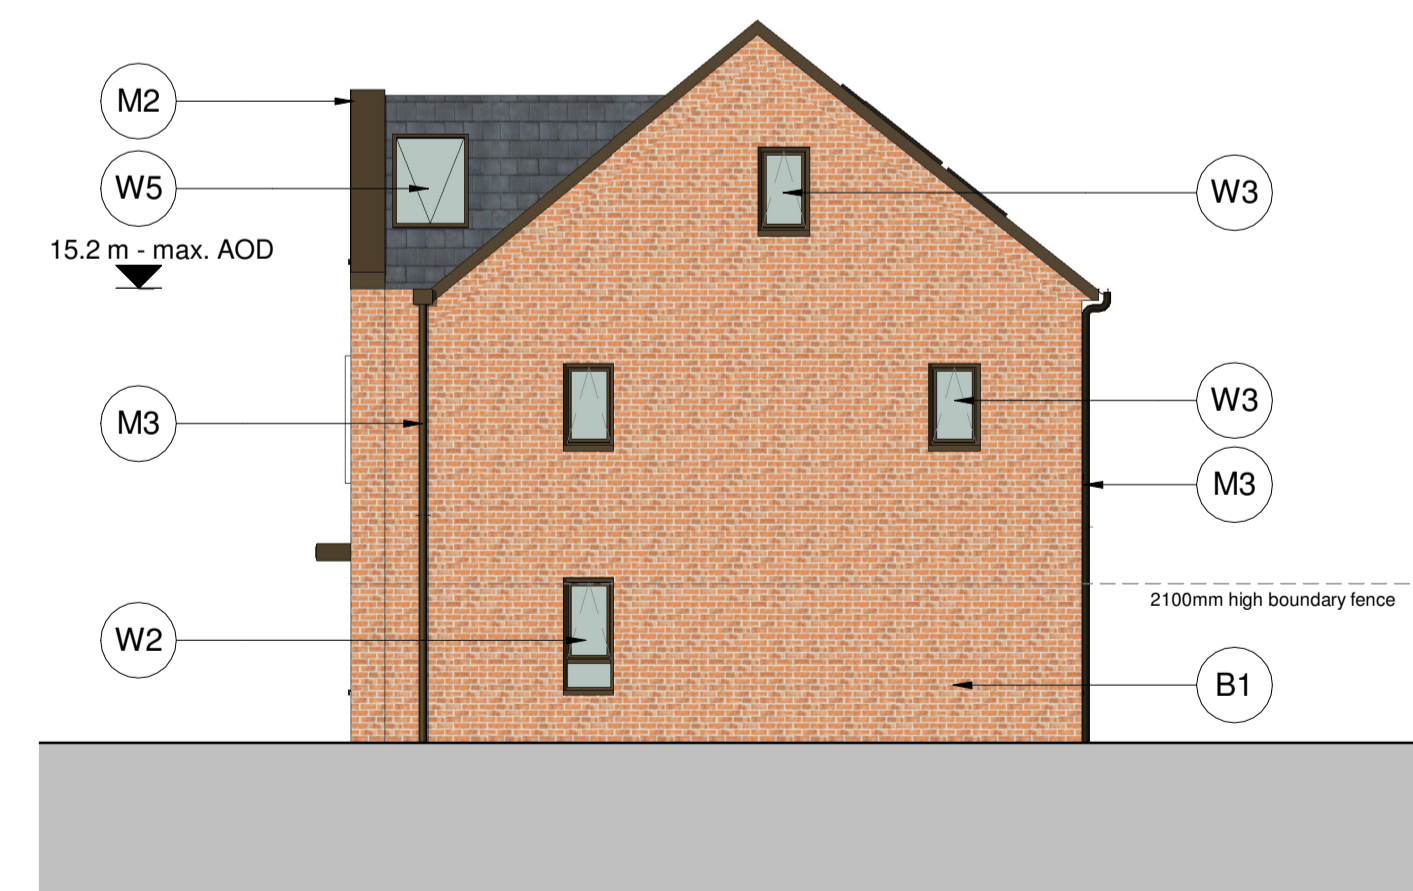

Elevation E - End of terrace (N) on to Marsh Farm Lane only
1 : 100

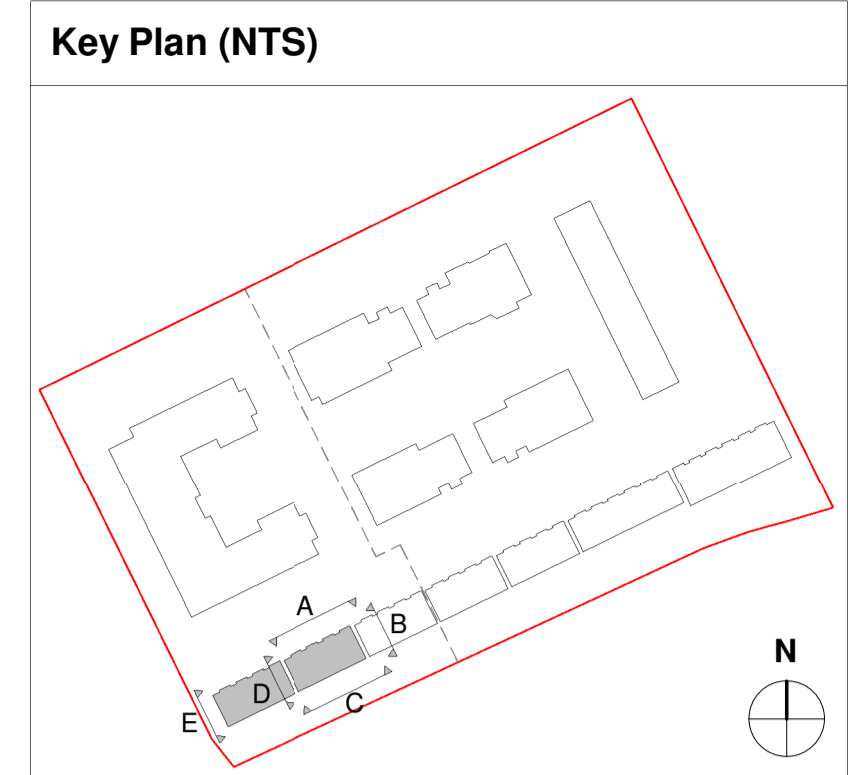

Materials Key

Brick		
B1	- Red	- Stretcher bond
B2	- White	- Corbelled Brick - 2 steps
B3	- Red	- Stretcher bond - 50mm recessed
Metal		
M1	-	All metal work to be Bronze PPC RAL 8008
M2	-	Entrance canopy
M3	-	Rainwater Pipes/Gutters
Windows		
W1	-	All windows to be Bronze PPC RAL 8008
W2	-	Single window pane 910x1500mm
W3	-	Single window pane 685x1500mm
W4	-	Single window pane 685x1125mm
W5	-	Double window pane 1697.5x1500mm
W6	-	Roof light 900x1200mm
W7	-	Double window pane with surround 1697.5x1500mm
Doors		
D1	-	All doors to be Bronze PPC RAL 8008
D2	-	Private Amenity Double glazed door
D3	-	House Entrance Composite door with 5x central vision panels
Roofing		
R1	-	Roof tiles Dark grey
R2	-	Photovoltaic Panels indicative layout Refer to M&E documents for further information

Notes


NB: The materials key is specific to this drawing only.

Bronze PPC - RAL 8008 Or similar
 Red Brick - Ivanhoe Cream Blend (0816) Or similar
 White Brick - White Engobe (5145) Or similar

All mortar to be white.

Further information to be found in accompanying Design and Access Statement.

House numbers are indicative.

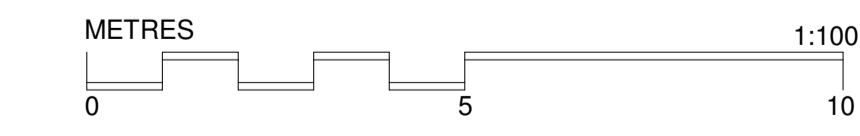

Notes:

--

Revisions:

Rev	Date	Drawn	Chkd

Revisions:

Rev	Date	Drawn	Chkd

Revisions:

Rev	Date	Drawn	Chkd
P1	10/05/2019	DG	CD

PLANNING ISSUE

Date: MAY 2019	Client: Clarion Housing Group
Drawn: DG	Project: Richmond College
Check: @A1	Title: Terrace 5 (M&N) - Proposed Elevations
Scale: 1 : 100	Dwgno: 18-103 D(T5) 200
	Revision: P1

40 Norman Road,
Greenwich, London
SE10 9QX
t 020 8293 5175
bptw.co.uk