



Elevation A
1 : 100



Elevation B
1 : 100

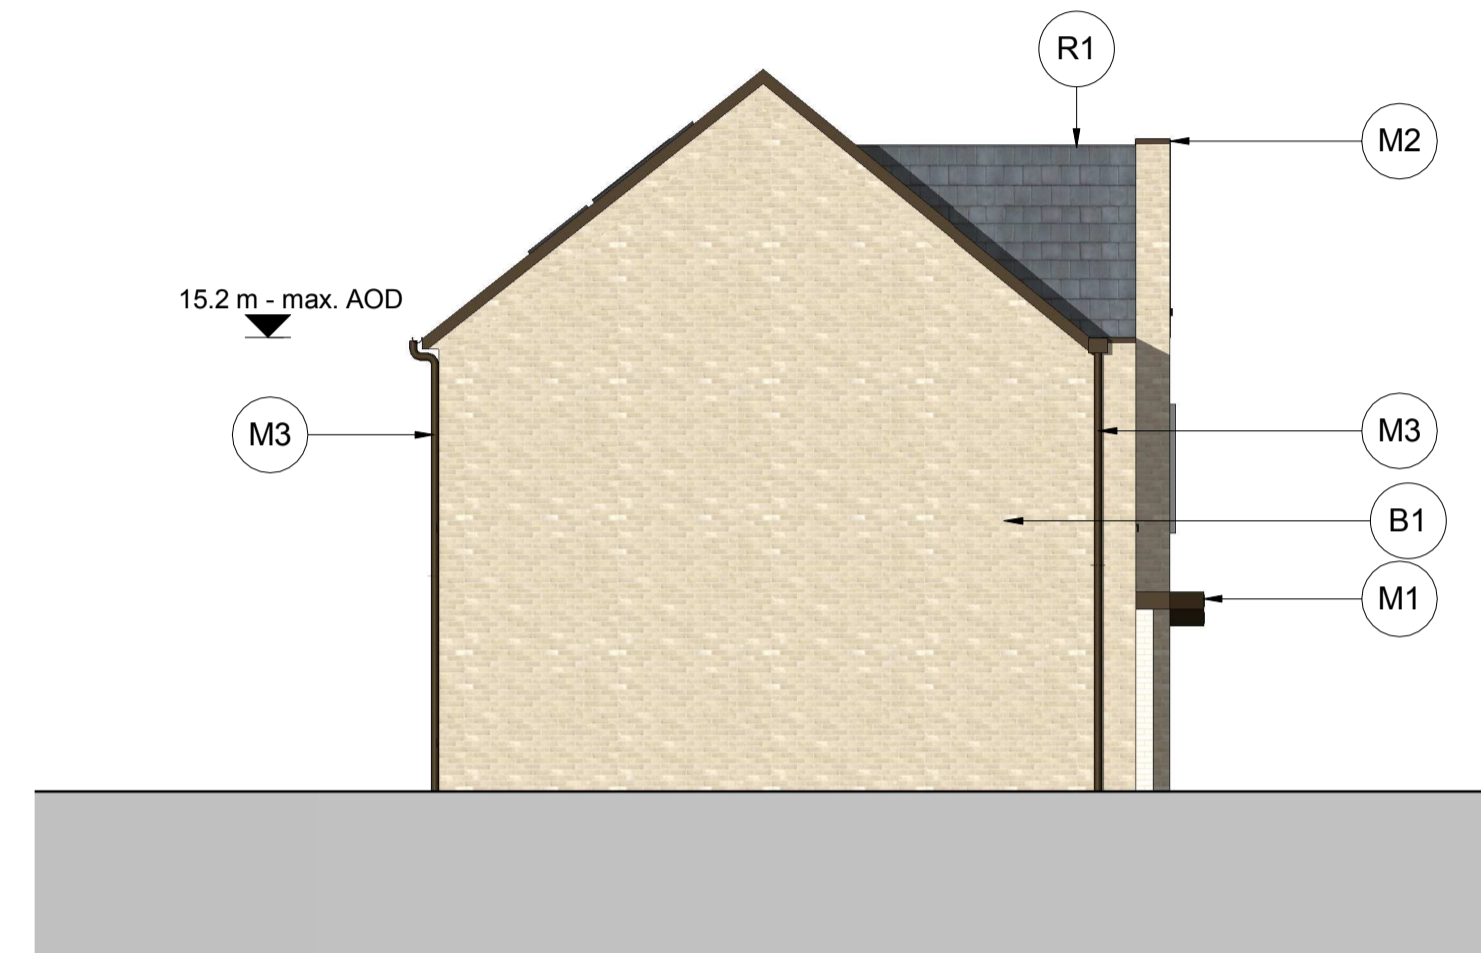

Elevation C
1 : 100

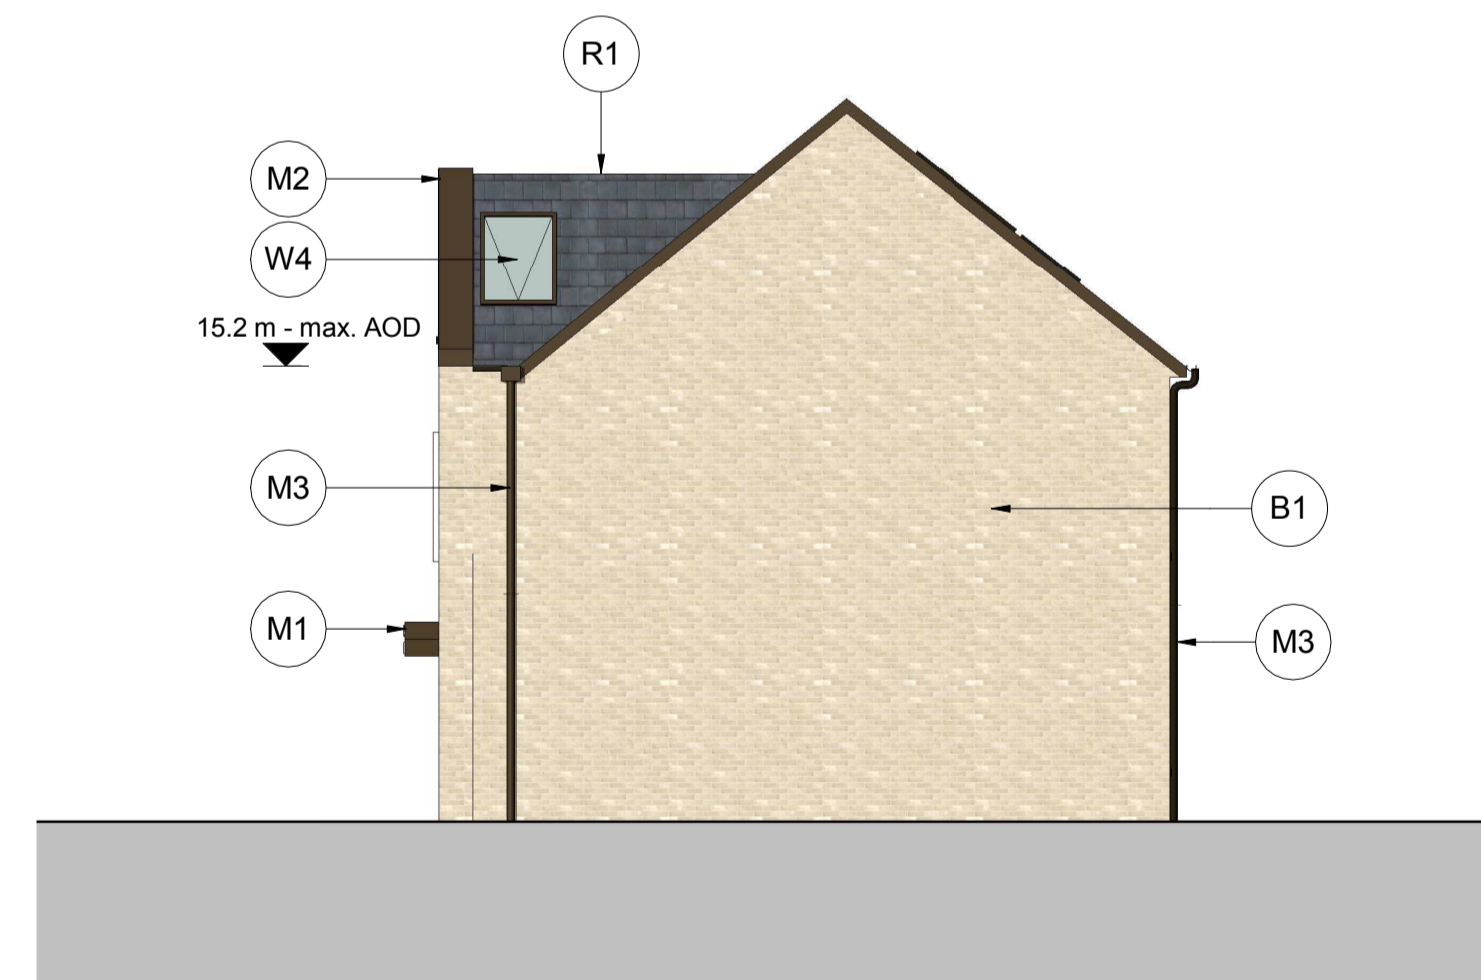

Elevation D
1 : 100

Materials Key

- Brick**
- B1 - **Buff** - Stretcher bond
 - B2 - **White** - Corbelled Brick - 2 steps
 - B3 - **Buff** - Stretcher bond - 50mm recessed
- Metal** - All metal work to be Bronze PPC RAL 8008
- M1 - **Entrance canopy**
 - M2 - **Roof coping**
 - M3 - **Rainwater Pipes/Gutters**
- Windows** - All windows to be Bronze PPC RAL 8008
- W1 - **Single window pane** 910x1500mm
 - W2 - **Single window pane** bottom pane back painted & boxed out 685x1500mm
 - W3 - **Double window pane** bottom pane back painted & boxed out 1697.5x1500mm
 - W4 - **Roof light** 900x1200mm
 - W5 - **Double window pane with surround** 1697.5x1500mm
- Doors** - All doors to be Bronze PPC RAL 8008
- D1 - **Private Amenity** Double glazed door 1810x2175mm
 - D2 - **House Entrance** Timber door with 5x central vision panels 1022.5x2100mm
- Roofing**
- R1 - **Roof tiles** Dark grey
 - R2 - **Photovoltaic Panels** indicative layout Refer to M&E documents for further information

Notes

NB: The materials key is specific to this drawing only.

Bronze PPC - RAL 8008 Or similar
 Buff Brick - Ivanhoe Cream Blend (0816) Or similar
 White Brick - White Engobe (5145) Or similar

All mortar to be white.

Further information to be found in accompanying Design and Access Statement.

House numbers are indicative.

Notes:

Revisions:

Rev	Date	Drawn	Chkd

Revisions:


Rev	Date	Drawn	Chkd

Revisions:

Rev	Date	Drawn	Chkd
P1	20/11/2018	NM	
P2	18/12/2018	DG	
P3	10/05/2019	DG	CD

PLANNING ISSUE

Date: NOV 2018	Client: Clarion Housing Group
Drawn: NM	Project: Richmond College
Check: DG	Title: Terrace 3 - Proposed Elevations
Scale: 1 : 100 @A1	Dwgno: 18-103 D(T3) 200
	Revision: P3

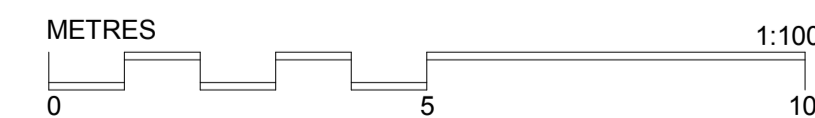

40 Norman Road,
 Greenwich, London
 SE10 9QX
 t 020 8293 5175
 bptw.co.uk

