


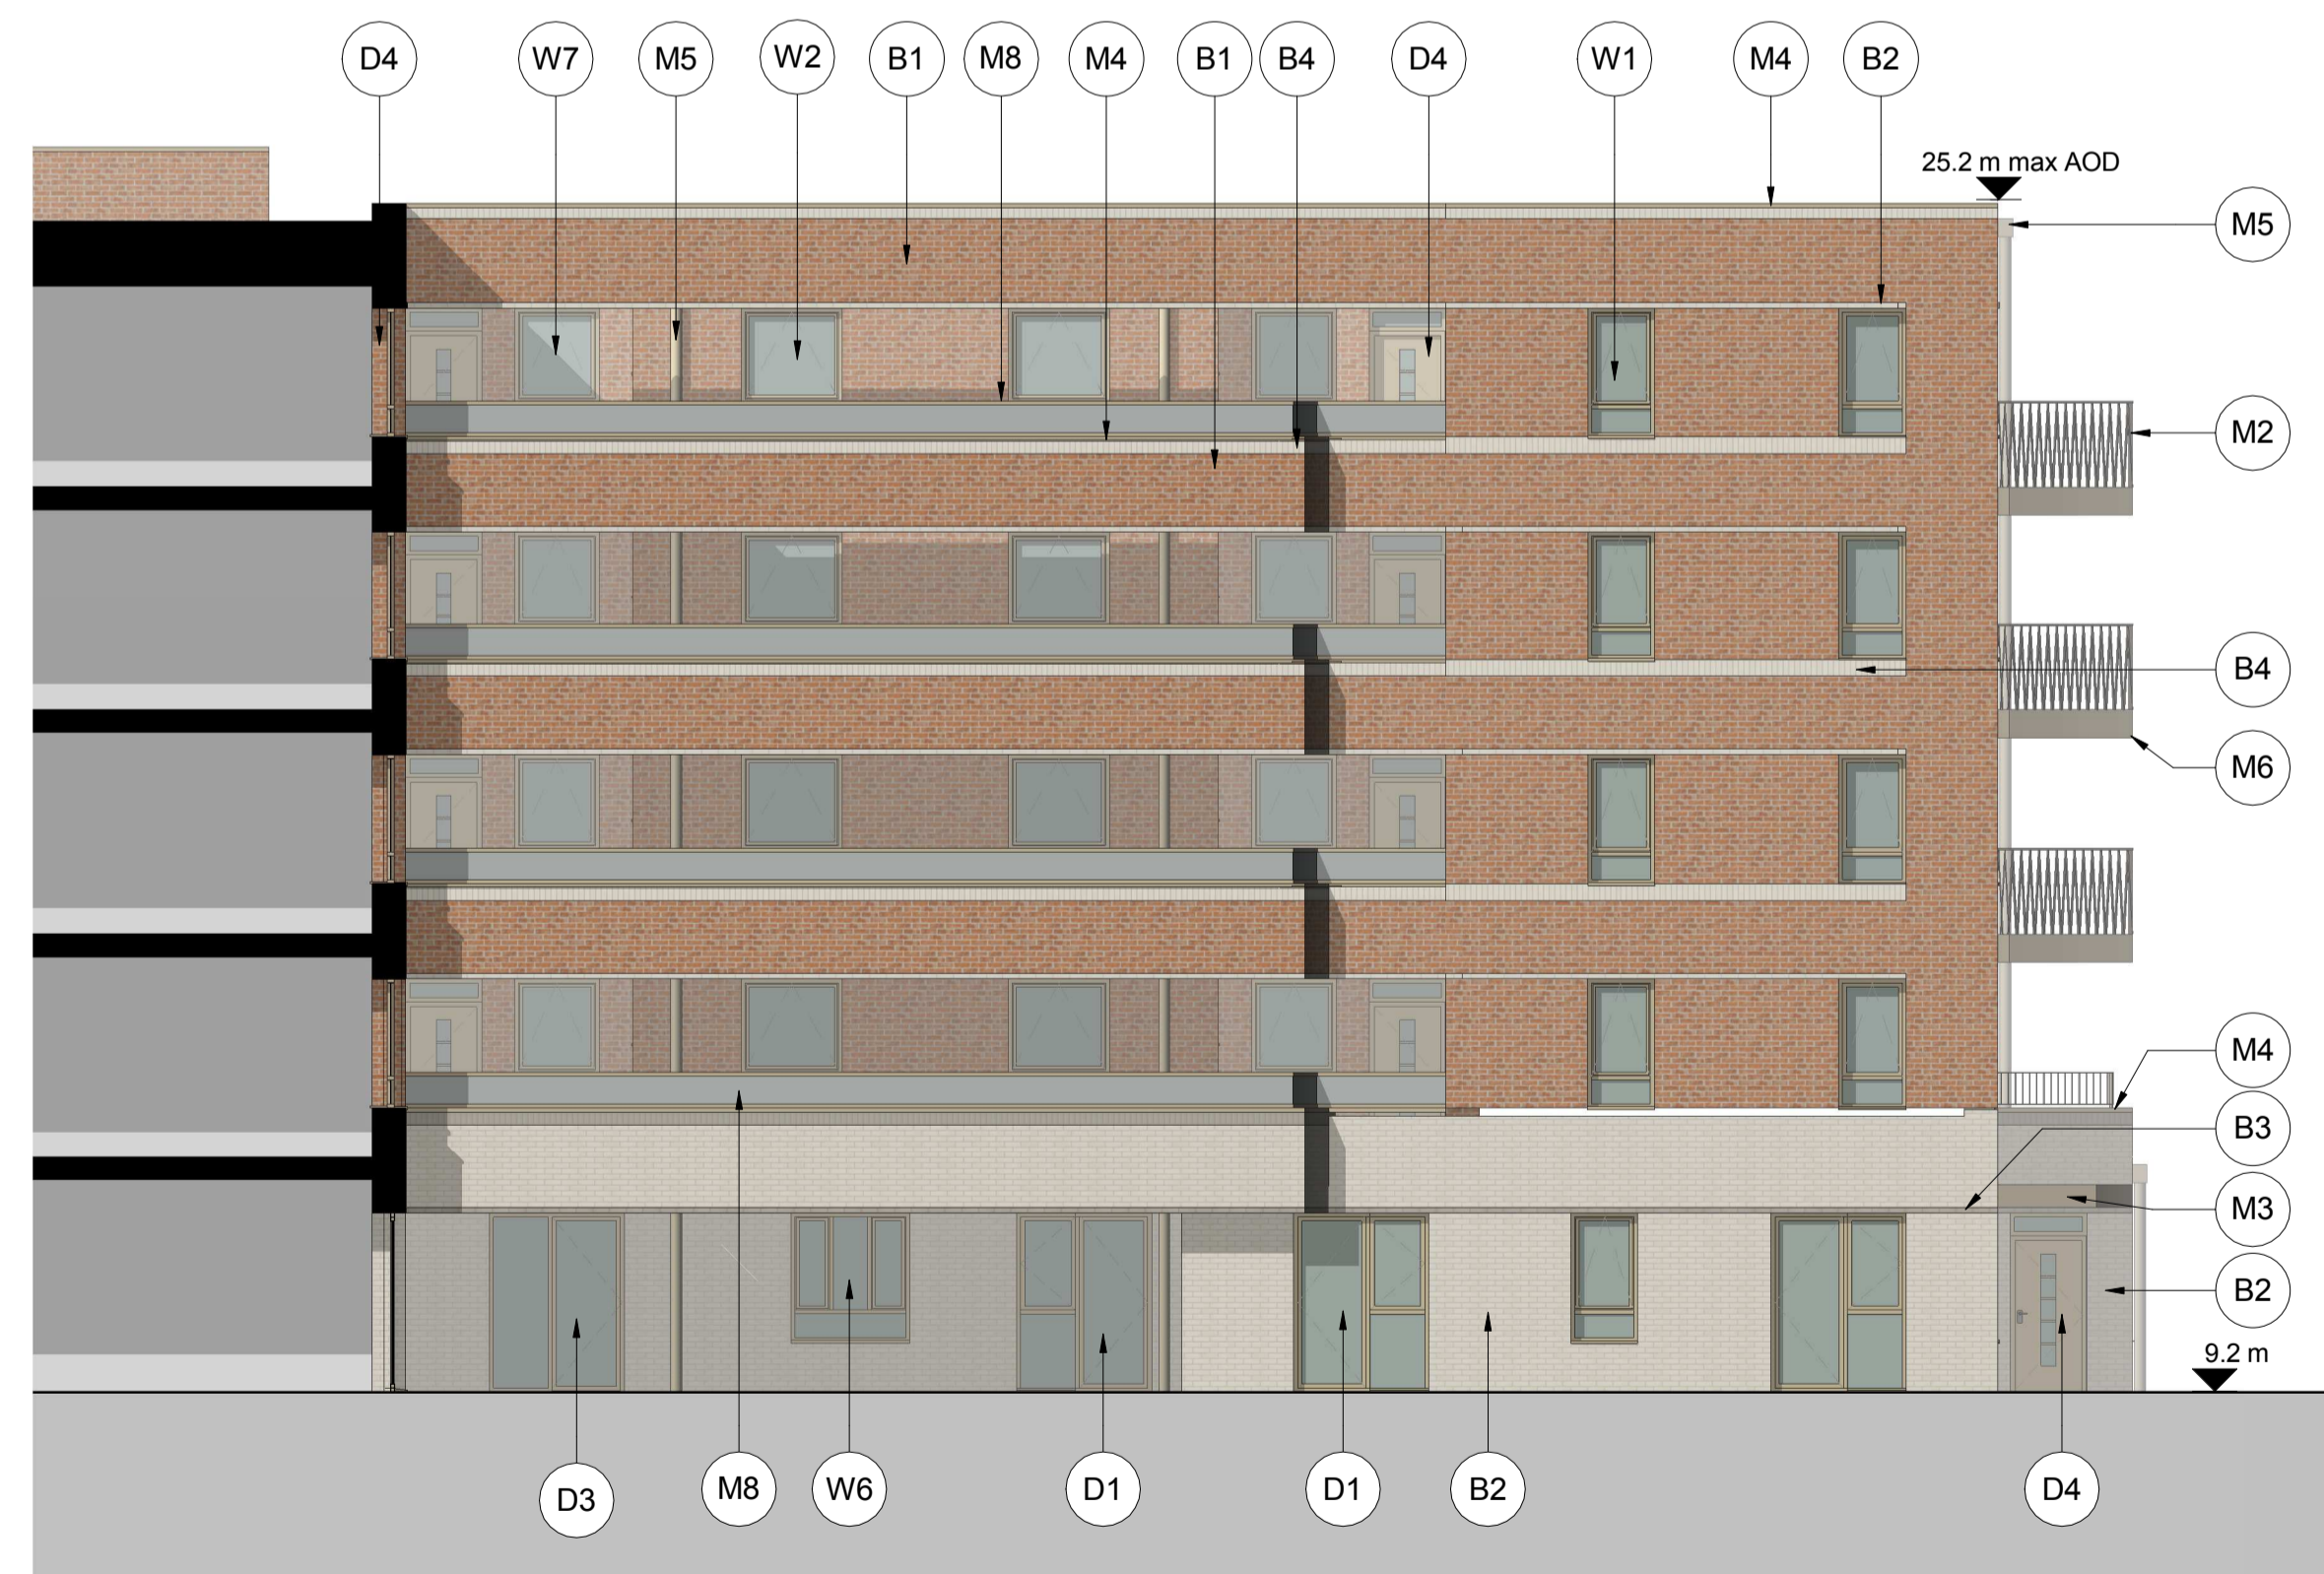

Elevation G - Internal West




Elevation F - Internal South



Elevation C - Internal North

Key Plan (NTS)

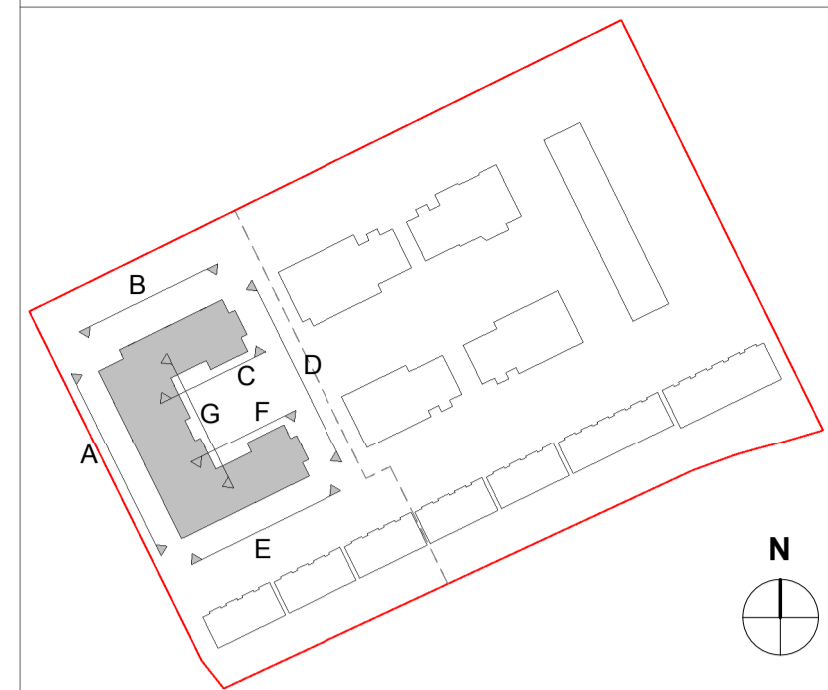

Materials Key:

- Brick**
- B1 - Red - Stretcher bond
- B2 - White - Stretcher bond
- B3 - Grey - Stretcher bond
- B4 - White - Soldier course
- B5 - Grey - Soldier course
- B6 - White - Corbelled brick - primary 4 steps
- B7 - White - Corbelled brick - secondary 2 steps
- B8 - White - Corbelled brick - secondary 6 steps

- Metal**
- M1 - All metal work to be Gold PPC RAL 1014
- M2 - **Balcony Balustrade**
Contemporary flat bar - 475mm
- M3 - **Balcony Balustrade**
String Drum - 1150mm
- M4 - **Entrance Canopy**
- M5 - **Brick Coping**
- M6 - **Rainwater Pipes**
- M7 - **Balcony Slab Cladding**
- M8 - **Roof AOV**
- M9 - **Deck Balustrade**
Toughened Glass - 475mm
- M10 - **Deck Balustrade**
Toughened Glass - 1100mm

- Windows-** All windows to be Gold PPC RAL 1014
- W1 - **Single window pane**
910x1725mm
- W2 - **Single window pane**
1360x1275mm
- W3 - **Triple window pane**
1810x1725mm
- W4 - **Single window pane - lower element back painted and boxed**
910x1725mm
- W5 - **AOV window**
1360x1275mm
- W6 - **Triple window pane**
1585x1725mm
- W7 - **Single window pane**
1135x1275mm
- W8 - **Triple window lower pane back painted**

- Doors** - All doors to be Gold PPC RAL 1014
- D1 - **Private Amenity - Double**
Glazed door with openable window and fixed glazed panel
- D2 - **Flat Block Entrance**
Glazed door with side fixed glazed panel
W:1310mm
- D3 - **Flat Block Amenity Entrance**
Glazed door with side fixed glazed panel
W:1810mm
- D4 - **Flat Entrance**
Composite door with fixed glazed panel above and 5x central vision panels
- D5 - **Ancillary Entrance**
Single door with louvers
- D6 - **Ancillary Entrance**
Double door with louvers
- D7 - **Balcony & Roof Door**
Glazed door
- D8 - **Flat Entrance**
Composite door with 5x central vision panels
- D9 - **Private Amenity - Triple**
Glazed door with openable window and fixed glazed panel

Notes:

NB: The materials key is specific to this drawing only. All signage is indicative

Gold PPC - RAL 1014 or similar
Red Brick - Chester Urban Blend (0273) Or similar
White Brick - White Engobe (5145) Or similar
Grey Brick - Light Grey (5147) Or similar

All mortar to be white.

Further information to be found in accompanying Design and Access Statement.

Notes:

Revisions:


Rev	Date	Drawn	Chkd

Revisions:

Rev	Date	Drawn	Chkd

Revisions:

Rev	Date	Drawn	Chkd
P1	11/12/18	DG	
P2	18.12.2018	DG	
P3	10/05/2019	DG	CD

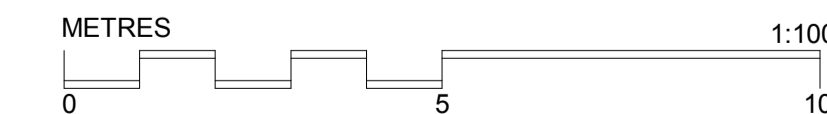

PLANNING ISSUE

Date: 11/12/18	Client: Clarion Housing Group
Drawn: NC	Project: Richmond College
Check: DG	Title: Block 5 Proposed Elevations 03
Scale: 1:100 @A1	Dwgno: 18-103 D (B5) 202
	Revision: P3

40 Norman Road,
Greenwich, London
SE10 9QX
t 020 8293 5175
bptw.co.uk

