





Elevation A

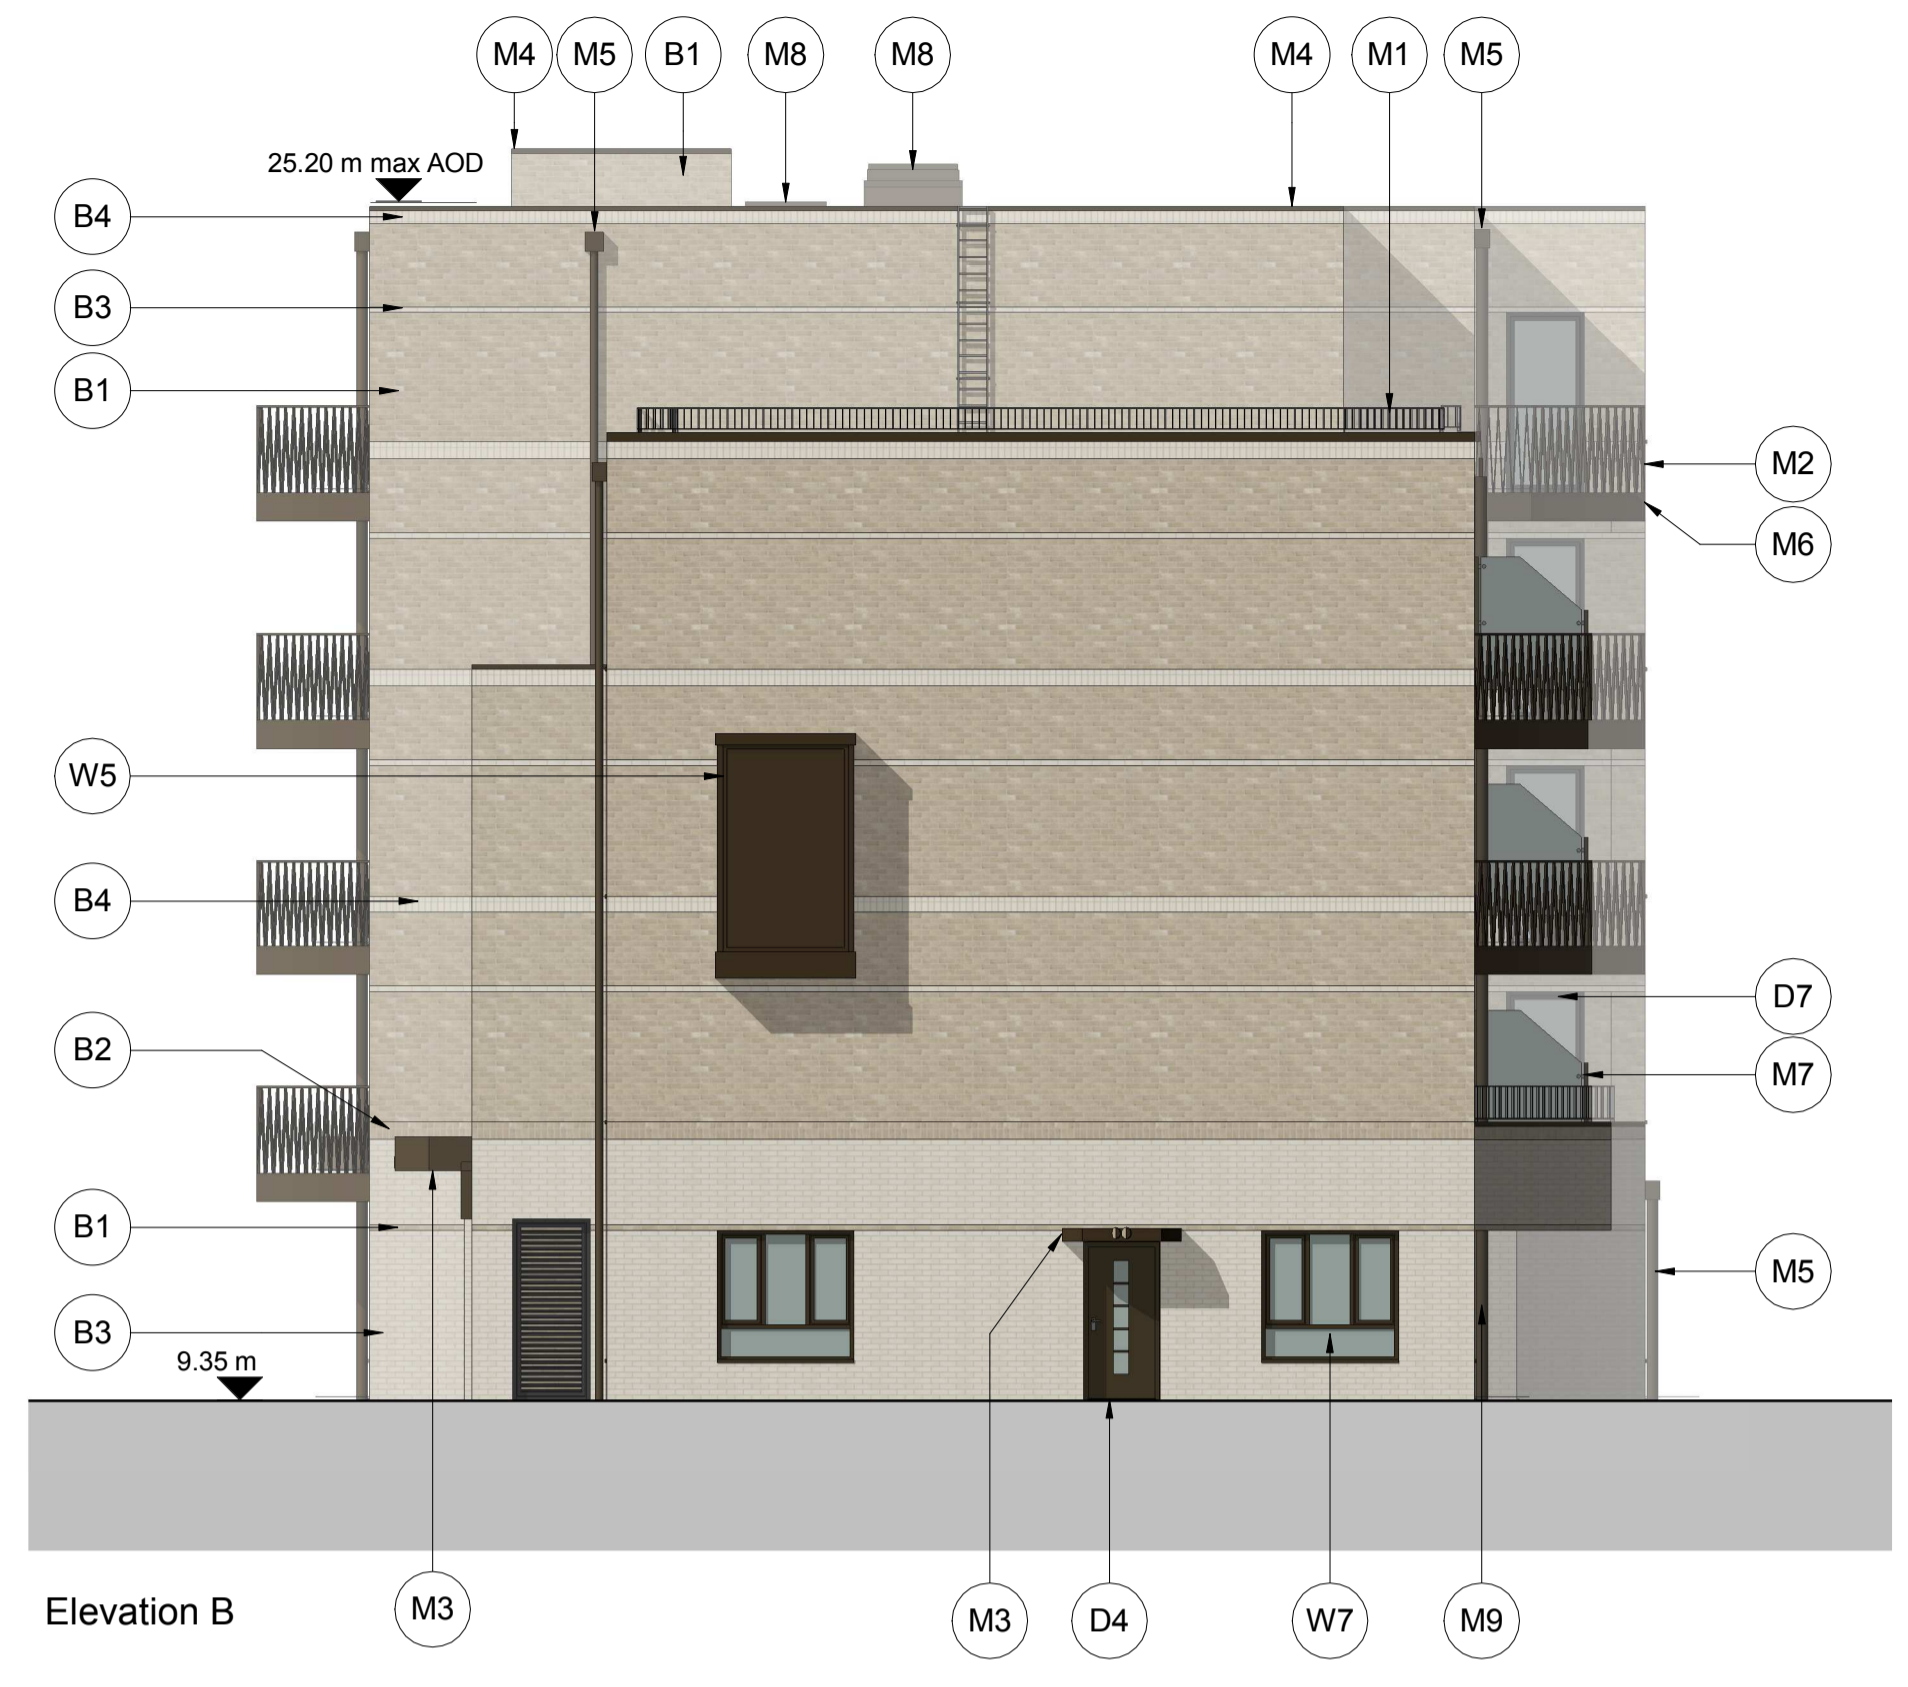


Elevation B



Elevation C

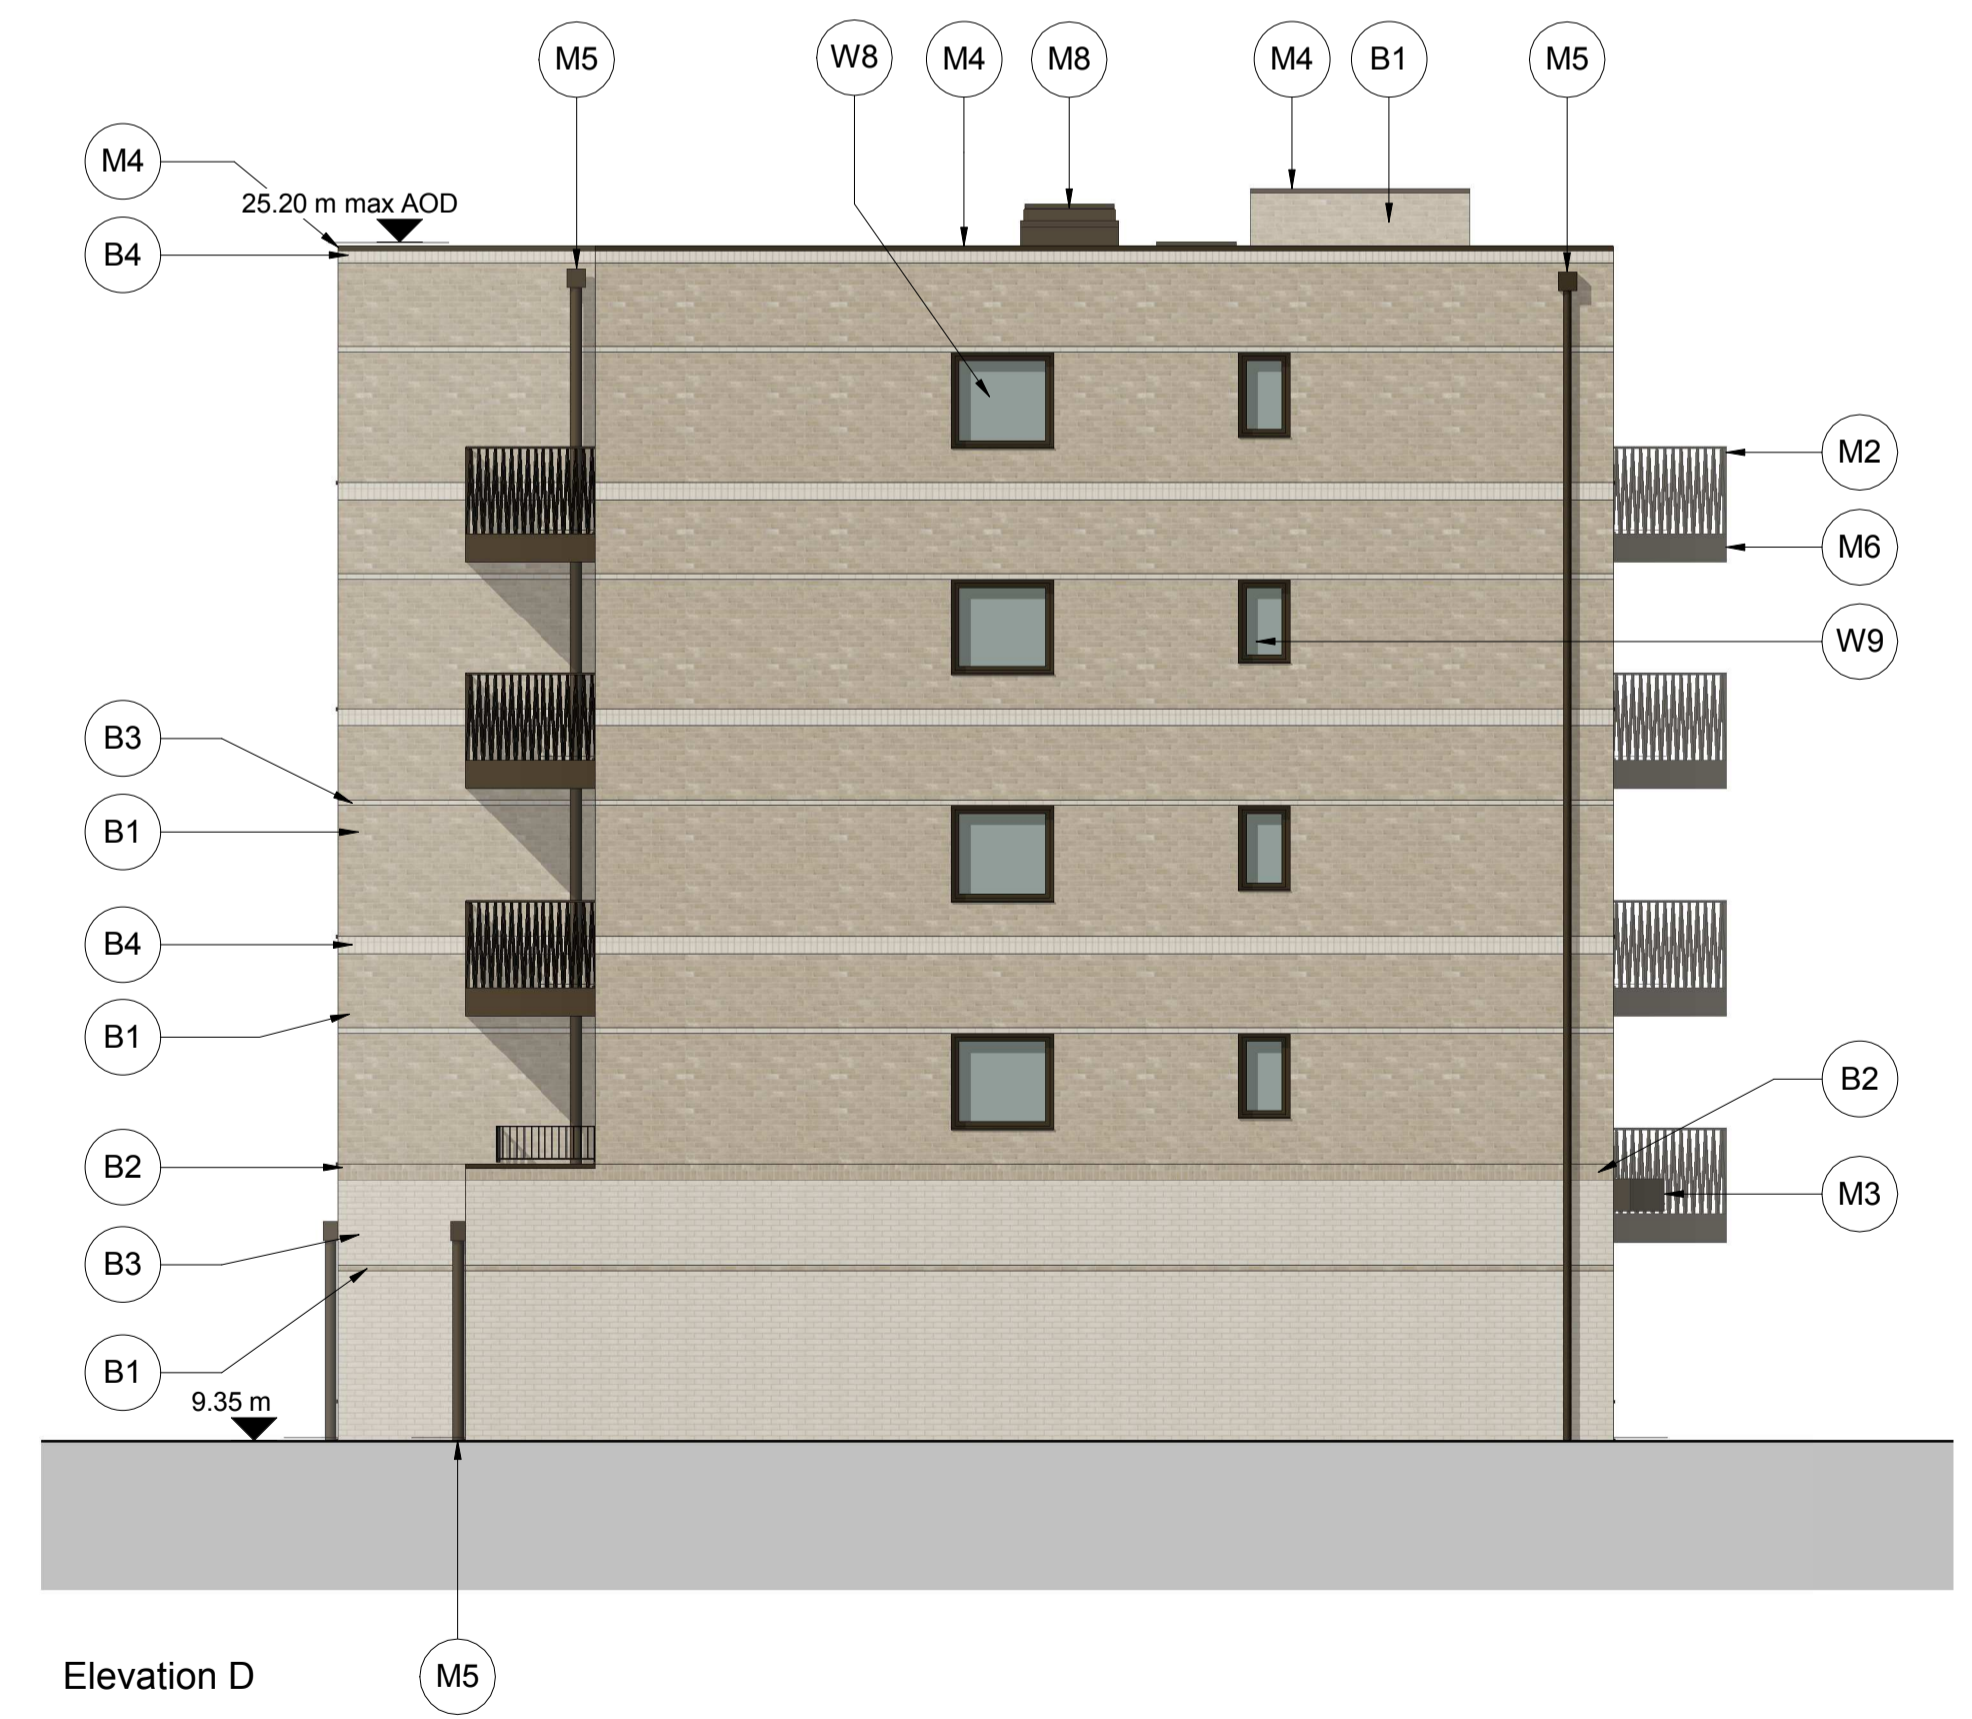

Elevation D

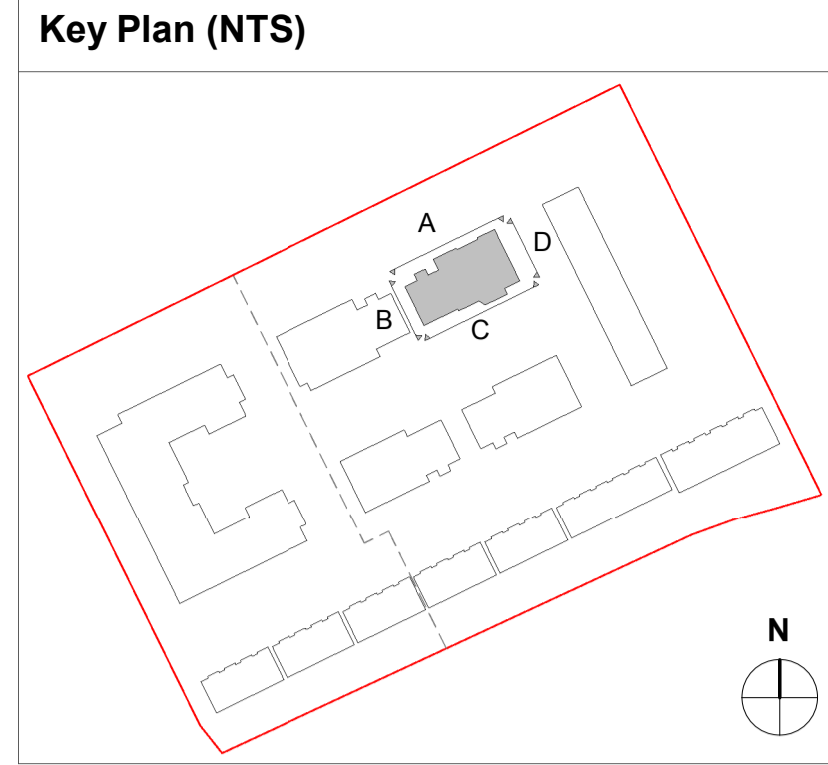

Materials Key:

- Brick**
- B1 - Buff - Stretcher bond
- B2 - Buff - Soldier course
- B3 - White - Stretcher bond
- B4 - White - Soldier course
- B5 - White - Corbelled brick - primary 4 steps
- B6 - White - Corbelled brick - secondary 2 steps
- Metal**
- All metal work to be Bronze PPC RAL 8008
- M1** - Balcony Balustrade
Contemporary flat bar
475mm
- M2** - Balcony Balustrade
String Drum
1150mm
- M3** - Entrance Canopy
- M4** - Brick Coping
- M5** - Rainwater Pipes
- M6** - Balcony Slab Cladding
375mm
- M7** - Balcony Divider
1800x1500mm
- M8** - Roof AOV
- M9** - Gas Pipe - Dummy RWP
- Windows-** All windows to be Bronze PPC RAL 8008
- W1** - Single windowpane
910x1725mm
- W2** - Single windowpane
1360x1275mm
- W3** - Triple windowpane
1810x1725mm
- W4** - Single windowpane
bottom pane back painted & boxed out
910x1725mm
- W5** - Oriel bay
with side opening windows
- W6** - AOV window
1360x1275mm
- W7** - Triple windowpane
bottom pane back painted & boxed out
1810x1725mm
- W8** - Single obscure windowpane
1360x1275mm
- W9** - Single obscure windowpane
685x1125mm
- Doors** - All doors to be Bronze PPC RAL 8008
- D1** - Ground Floor Private Amenity
Glazed door with window and fixed glazed panel
- D2** - Flat Block Entrance
Glazed door with side fixed
glazed panel
- D3** - Flat Block Entrance
Glazed door with side fixed
glazed panel
- D4** - Flat Entrance
Composite door with 5x central vision panels
- D5** - Ancillary Entrance
Single door with louvers
- D7** - Balcony
Glazed door
- D8** - Double Pane Private Amenity
Glazed door with window and fixed glazed panel
- D9** - Triple Pane Private Amenity
Glazed door with window and 2 fixed glazed
panels

Notes:

NB: The materials key is specific to this drawing only.
All signage is indicative

Bronze PPC - RAL 8008 Or similar
Buff Brick - Ivanhoe Cream Blend (0816) Or similar
White Brick - White Engobe (5145) Or similar

All mortar to be white.

Further information to be found in accompanying Design and Access Statement.

Notes:

--

Revisions:


Rev	Date	Drawn	Chkd

Revisions:

Rev	Date	Drawn	Chkd

Revisions:

Rev	Date	Drawn	Chkd
P1	20/11/2018	WO	
P2	18/12/2018	DG	
P3	10/05/2019	DG	

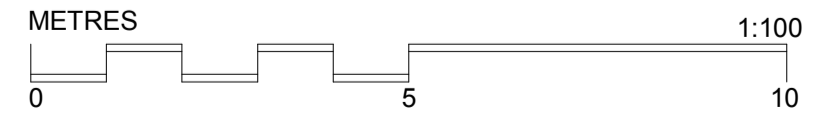

PLANNING ISSUE

Date: Oct 2018	Client: Clarion Housing Group
Drawn: WO	Project: Richmond College
Check: DG	Title: Block 4 - Proposed Elevations
Scale: 1 : 100 @A1	Dwgno: 18-103 D (B4) 200
Revision: P3	