





Elevation A

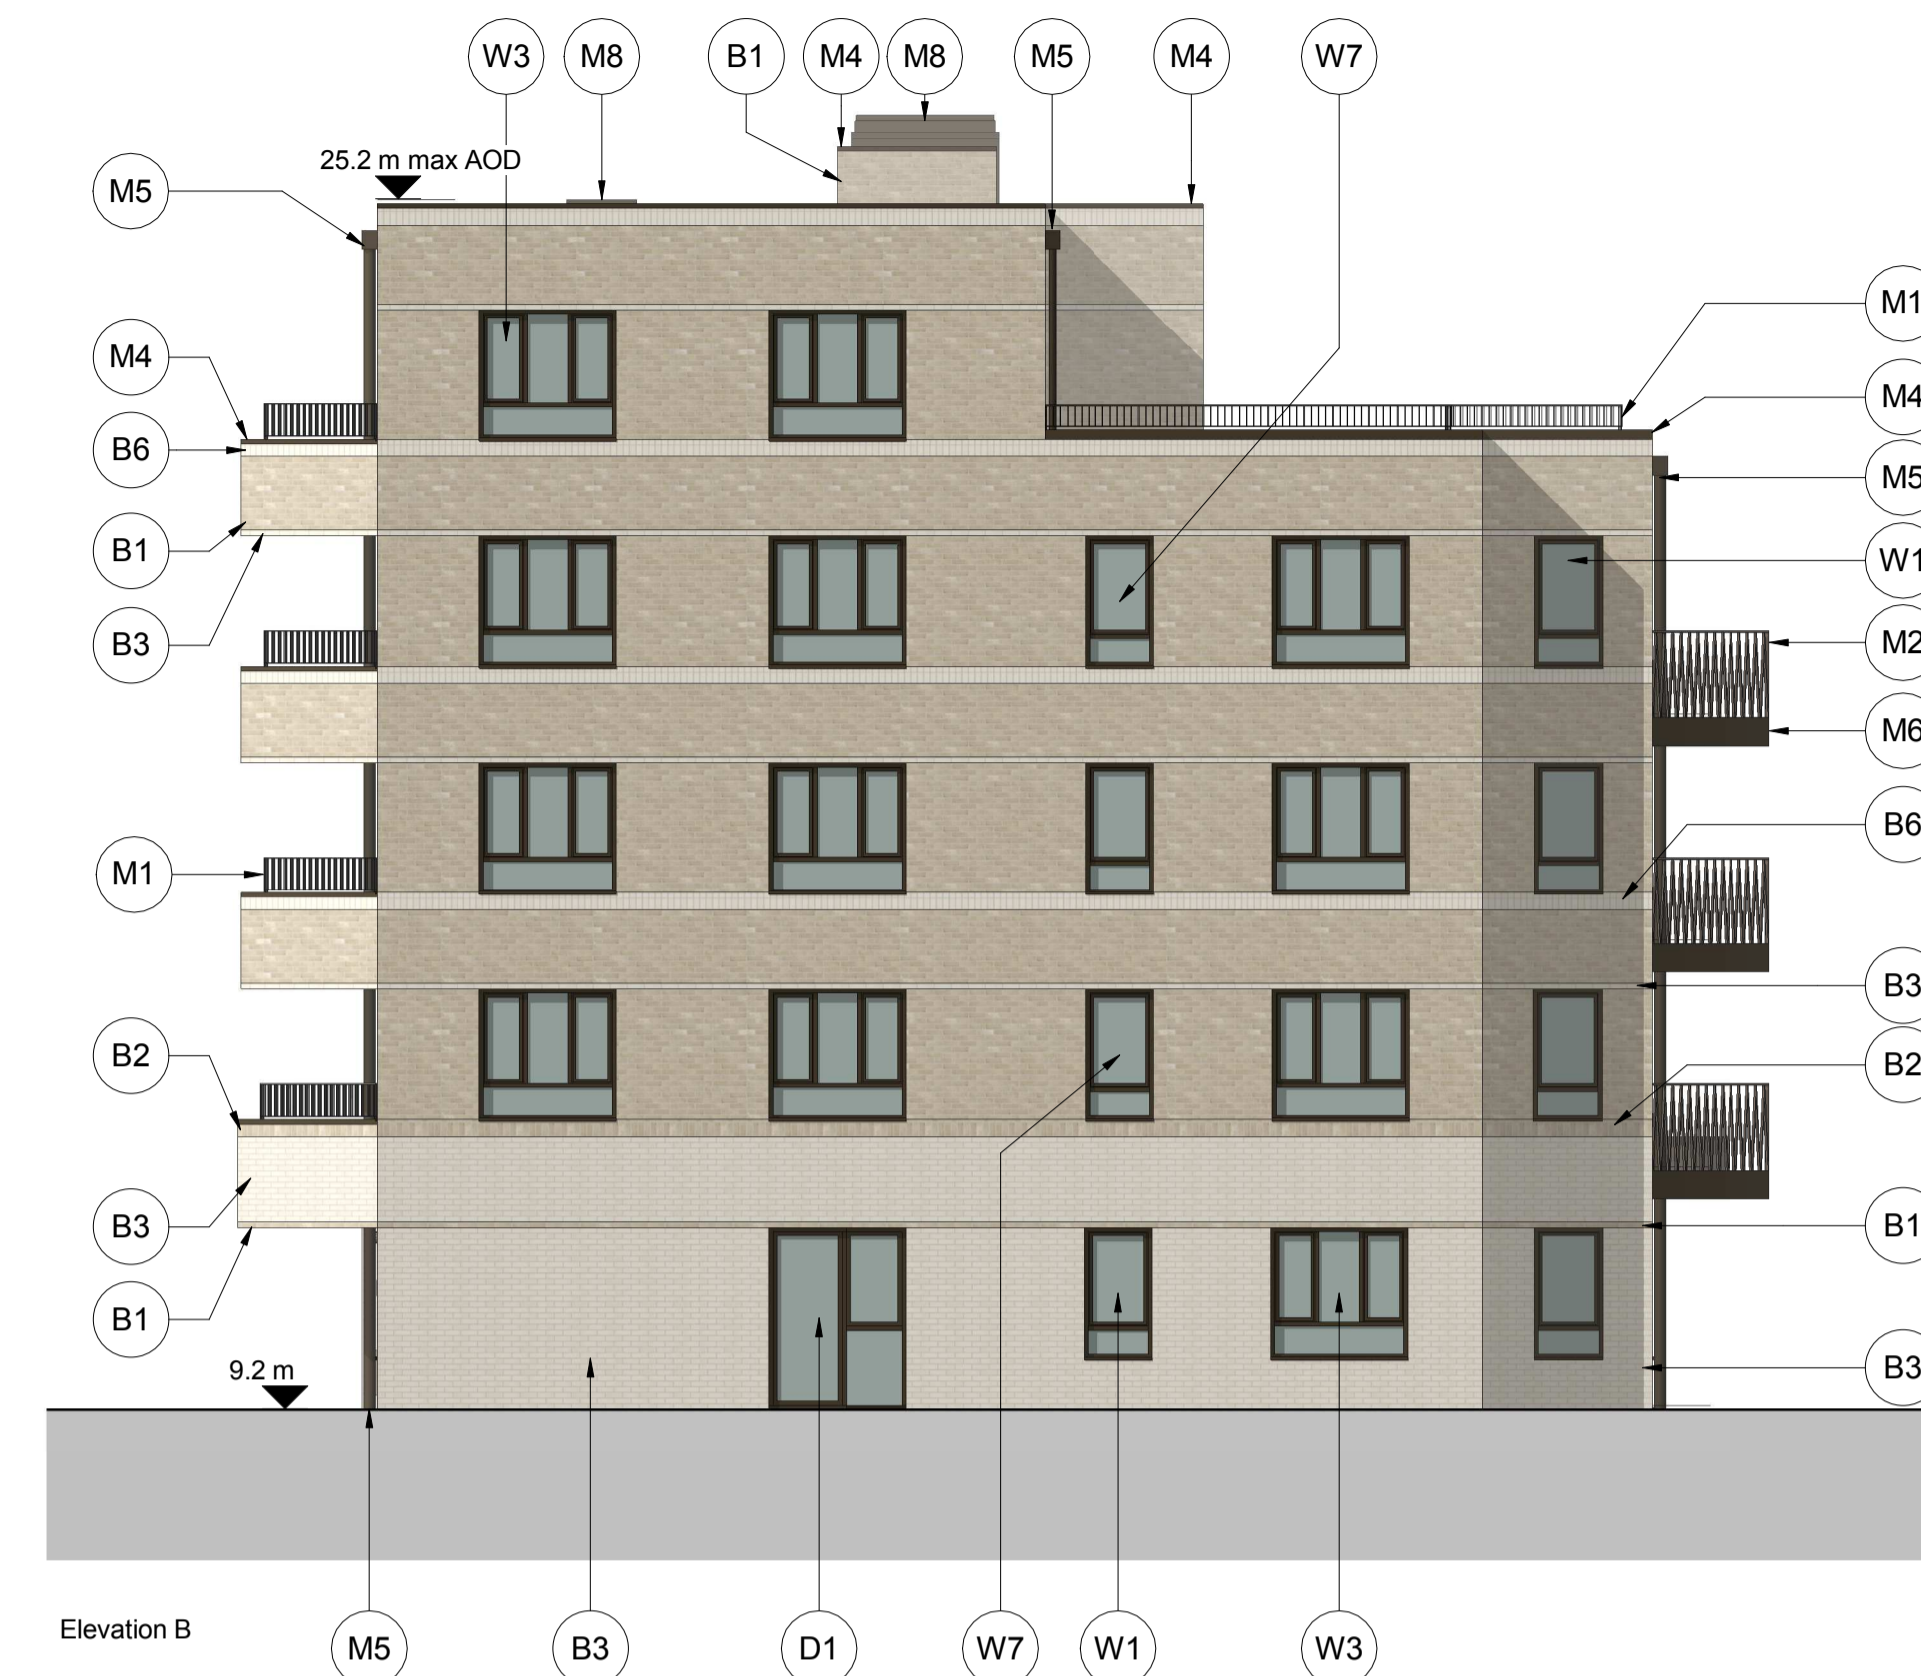


Elevation B



Elevation C

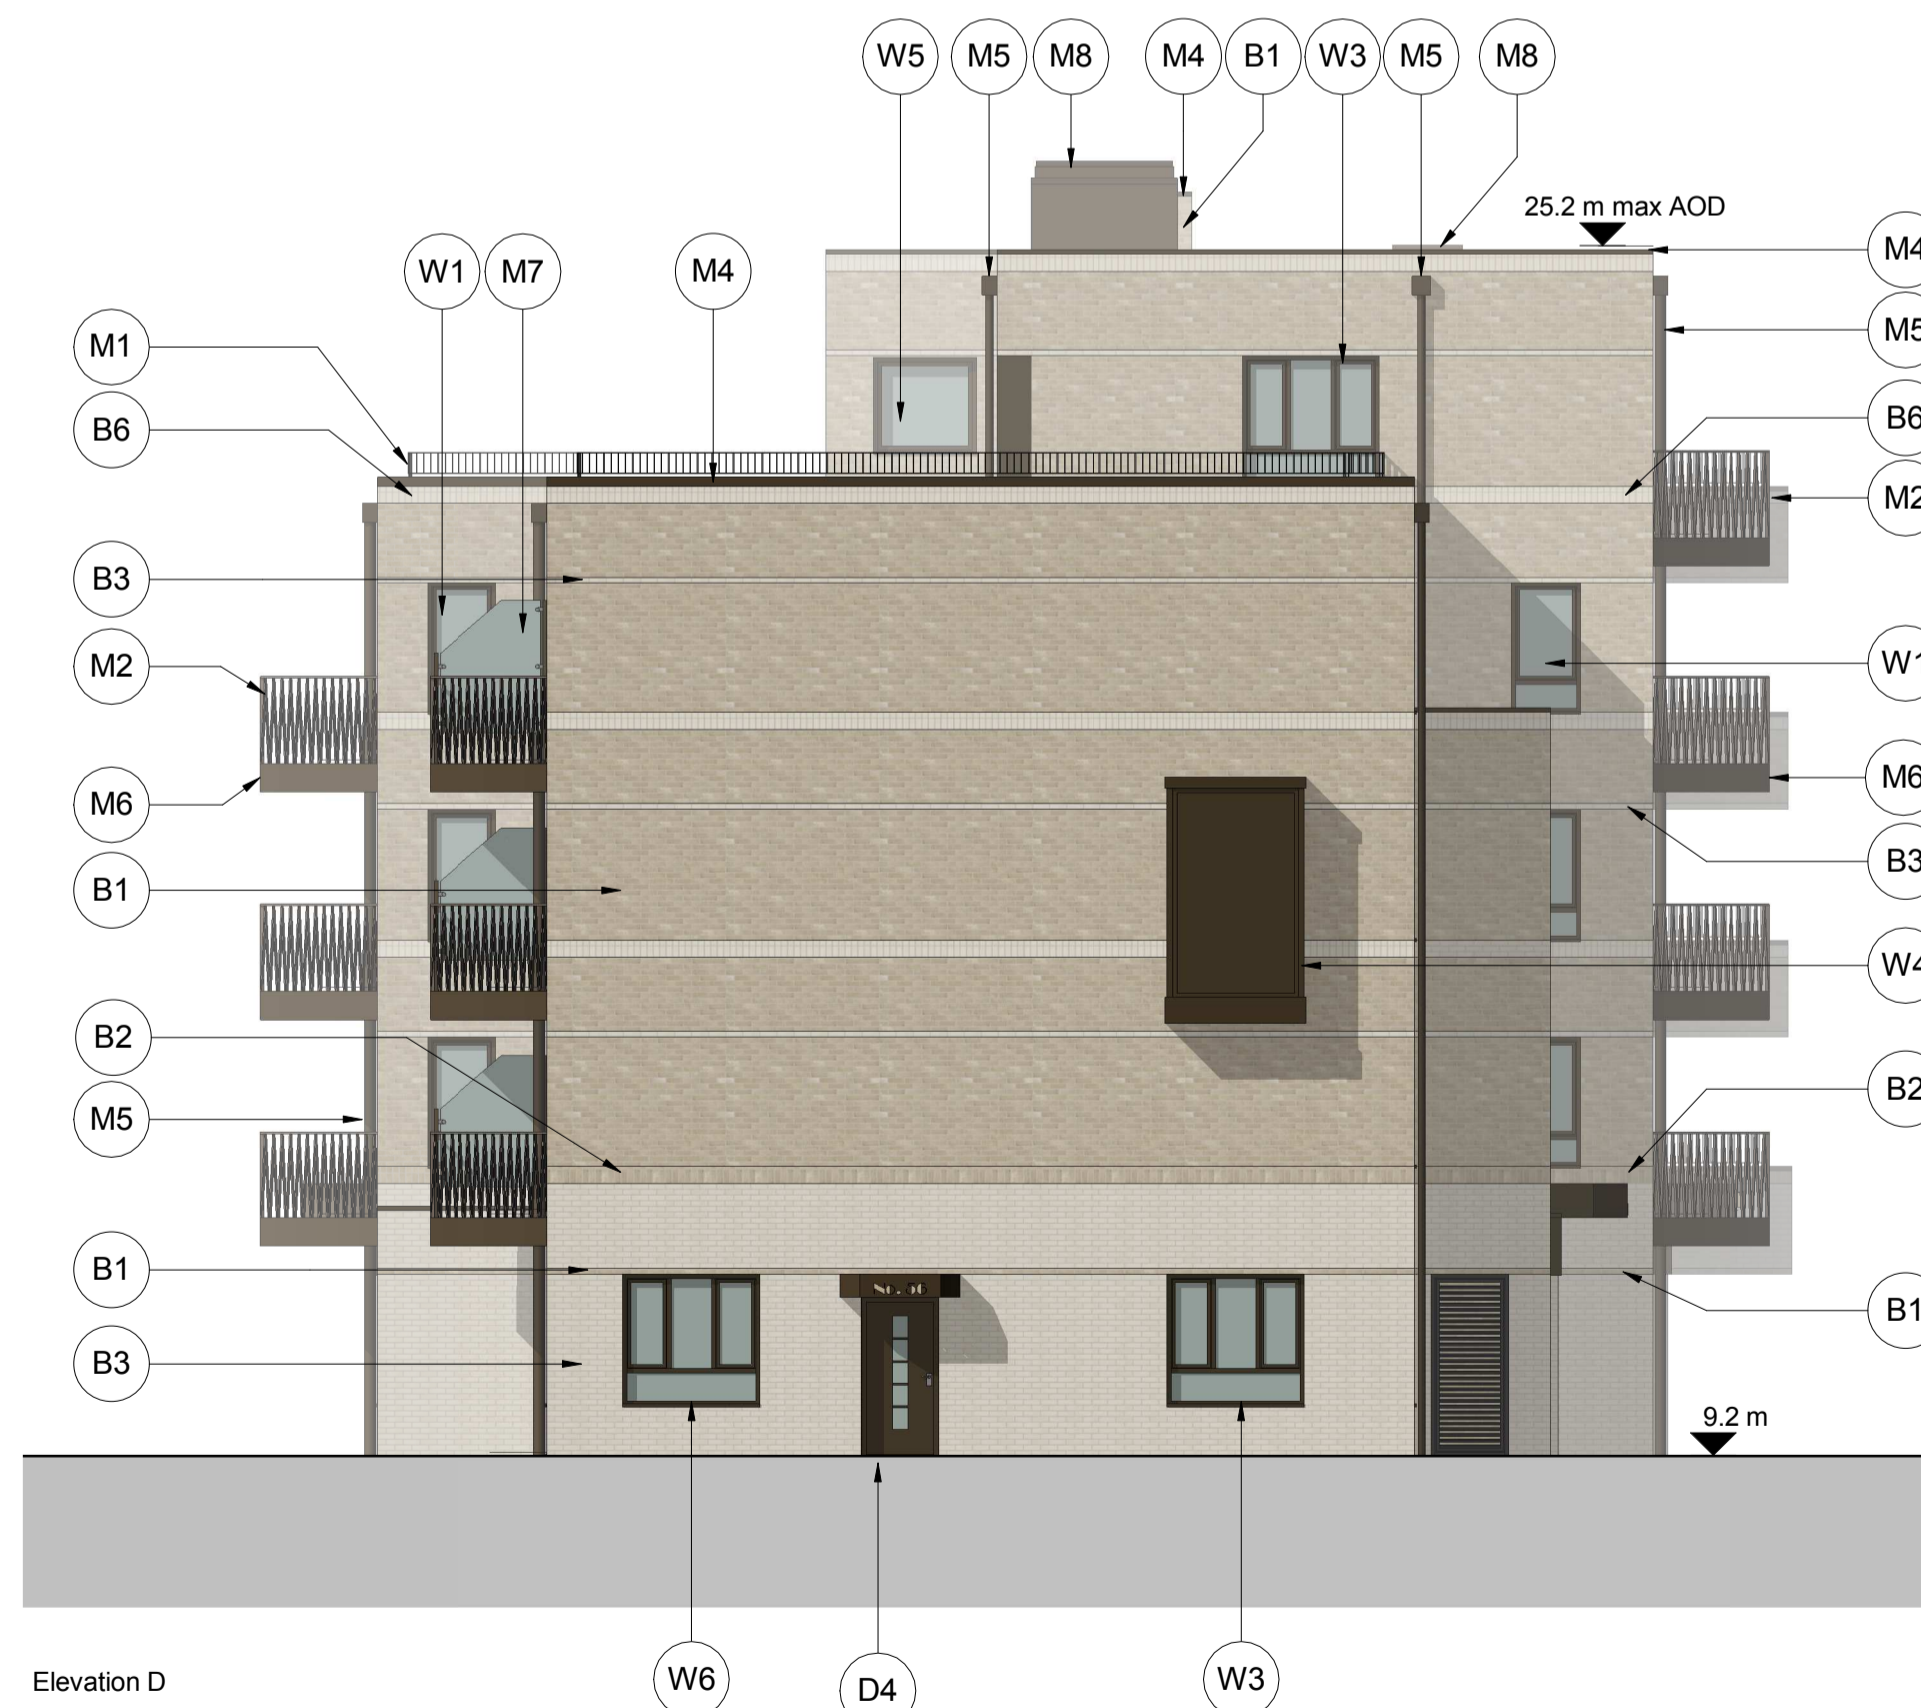

Elevation D

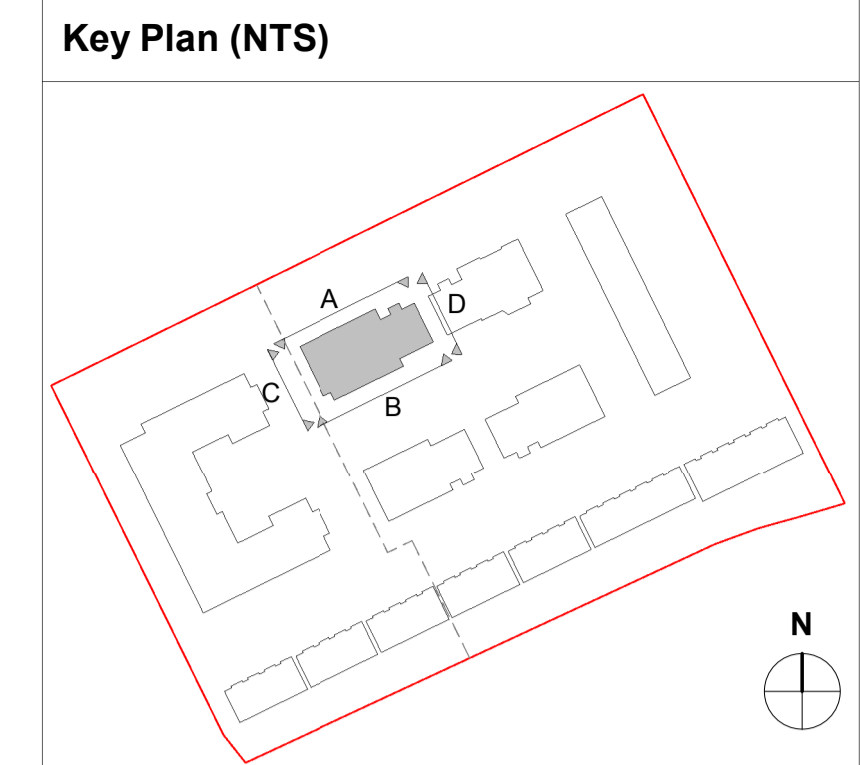

- Materials Key:**
- Brick**
 - B1 - Buff - Stretcher bond
 - B2 - Buff - Soldier course
 - B3 - White - Stretcher bond
 - B4 - White - Soldier course
 - B5 - White - Corbelled brick - primary 4 steps
 - B6 - White - Corbelled brick - secondary 2 steps
 - Metal** - All metal work to be Bronze PPC RAL 8008
 - M1 - **Balcony Balustrade**
Contemporary flat bar 475mm
 - M2 - **Balcony Balustrade**
String Drum 1150mm
 - M3 - **Entrance Canopy**
 - M4 - **Brick Coping**
 - M5 - **Rainwater Pipes**
 - M6 - **Balcony Slab Cladding**
375mm
 - M7 - **Balcony Divider**
1800x1500mm
 - M8 - **Roof AOV**
 - M9 - **Gas Pipes - Dummy RWP**
 - Windows** - All windows to be Bronze PPC RAL 8008
 - W1 - **Single windowpane**
910x1725mm
 - W2 - **Single windowpane**
1360x1275mm
 - W3 - **Triple windowpane**
1810x1725mm
 - W4 - **Oriel bay**
with side opening windows
 - W5 - **AOV window**
1360x1275mm
 - W6 - **Triple windowpane**
bottom pane back painted & boxed out 1810x1725mm
 - W7 - **Single windowpane**
bottom pane back painted & boxed out 910x1725mm
 - Doors** - All doors to be Bronze PPC RAL 8008
 - D1 - **Private Amenity**
Glazed door with side openable window and fixed glazed panel
 - D2 - **Flat Block Entrance**
Glazed door with side fixed glazed panel
 - D3 - **Flat Block Entrance**
Glazed door with side fixed glazed panel
 - D4 - **Flat Entrance**
Composite door with 5x central vision panels
 - D5 - **Ancillary Entrance**
Single door with louvers
 - D6 - **Ancillary Entrance**
Double door with louvers
 - D7 - **Roof Access**
Glazed door
 - D8 - **Flat Entrance**
Composite door with 5x central vision panels with side fixed glazed panel

Notes:

--

Revisions:


Rev	Date	Drawn	Chkd

Revisions:

Rev	Date	Drawn	Chkd

Revisions:

Rev	Date	Drawn	Chkd
P1	29/11/2018	WO	DG
P2	10/05/2019	WO	DG

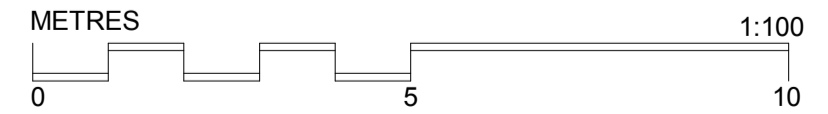

PLANNING ISSUE

Date: Oct 2018	Client: Clarion Housing Group
Drawn: WO	Project: Richmond College
Check: DG	Title: Block 3 - Proposed Elevations
Scale: 1 : 100 @A1	Dwgno: 18-103 D (B3) 200
	Revision: P2

Notes:

NB: The materials key is specific to this drawing only. All signage is indicative

Bronze PPC - RAL 8008 Or similar
 Buff Brick - Ivanhoe Cream Blend (0816) Or similar
 White Brick - White Engobe (5145) Or similar

All mortar to be white.

Further information to be found in accompanying Design and Access Statement.