


Key Plan (NTS)

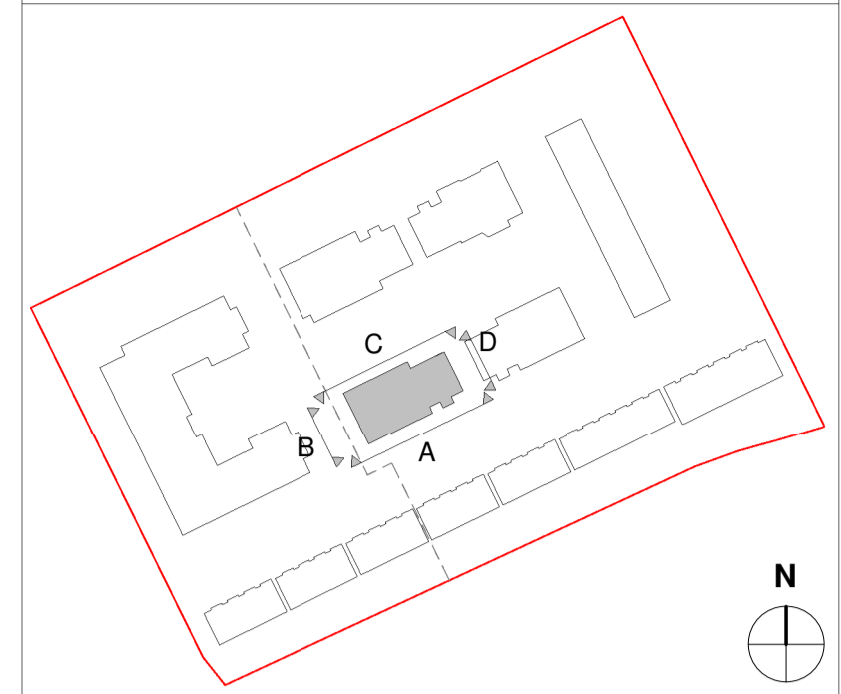

Materials Key

- Brick**
- B1 - Buff - Stretcher bond
- B2 - Buff - Soldier course
- B3 - White - Stretcher bond
- B4 - White - Soldier course
- B5 - White - Corbelled brick - primary 4 steps
- B6 - White - Corbelled brick - secondary 2 steps
- Metal** - All metal work to be Bronze PPC RAL 8008
- M1 - **Balcony Balustrade**
Contemporary flat bar 475mm
- M2 - **Entrance Canopy**
- M3 - **Brick Coping**
- M4 - **Rainwater Pipes**
- M5 - **Balcony divider**
1800x1500mm
- M6 - **Roof AOV**
- M7 - **Gas Pipes - Dummy RWP**
- Windows-** All windows to be Bronze PPC RAL 8008
- W1 - **Single windowpane**
910x1725mm
- W2 - **Single windowpane**
1360x1275mm
- W3 - **Triple windowpane**
1810x1725mm
- W4 - **Triple windowpane**
1585x1725mm
- W5 - **Oriel bay**
with side opening windows
- W6 - **AOV window**
1360x1275mm
- W7 - **Triple windowpane**
bottom pane back painted & boxed out
1810x1725mm
- W8 - **Single windowpane**
bottom pane back painted & boxed out
910x1725mm
- W9 - **Single obscure windowpane**
1360x1275mm
- Doors** - All doors to be Bronze PPC RAL 8008
- D1 - **Private Amenity**
Glazed door with side openable window and fixed glazed panel
- D2 - **Flat Block Entrance**
Glazed door with side fixed glazed panel W:1310mm
- D3 - **Flat Block Entrance**
Glazed door with side fixed glazed panel W:1810mm
- D4 - **Flat Entrance**
Composite door with 5x central vision panels
H:2100mm
- D5 - **Ancillary Entrance**
Single door with louvers
- D6 - **Ancillary Entrance**
Double door with louvers
- D7 - **Balcony**
Glazed door

Notes

NB: The materials key is specific to this drawing only.
All signage is indicative

Bronze PPC - RAL 8008 Or similar
Buff Brick - Ivanhoe Cream Blend (0816) Or similar
White Brick - White Engobe (5145) Or similar

All mortar to be white.

Further information to be found in accompanying Design and Access Statement.

Notes:

--

Revisions:


Rev	Date	Drawn	Chkd

Revisions:

Rev	Date	Drawn	Chkd

Revisions:

Rev	Date	Drawn	Chkd
P1	20/11/2018	WO	DG
P2	10/05/2019	DG	

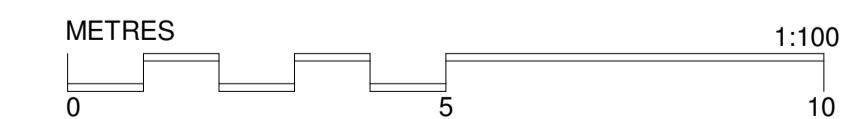

PLANNING ISSUE

Date: Oct 2018	Client: Clarion Housing Group
Drawn: AC	Project: Richmond College
Check: DG	Title: Block 2 - Proposed Elevations
Scale: 1 : 100 @A1	Dwgno: 18-103 D (B2) 200
Revision: P2	

40 Norman Road,
Greenwich, London
SE10 9QX
t 020 8293 5175
bptw.co.uk

