



GENERAL NOTES

- EXISTING GARAGE PLAN BASED ON THE FOLLOWING INFORMATION RECEIVED:
- MAKODA DESIGNS ARCHITECTS DRAWINGS (MDL-1252-PL1, MDL-1252-PL01)
- OS MAP 01053187 PURCHASED ON 25.10.2016
- SITE OWNERSHIP (TITLE PLAN) RECEIVED FROM THE CLIENT 16.11.2016
- MEASURED SURVEY BY MK SURVEYS 26.04.2017
- DOTTED LINE OF GARDEN PLOT AND EXTENSIONS SHOWN ON MK SKETCHUP FILE, SURVEYED WHERE POSSIBLE.

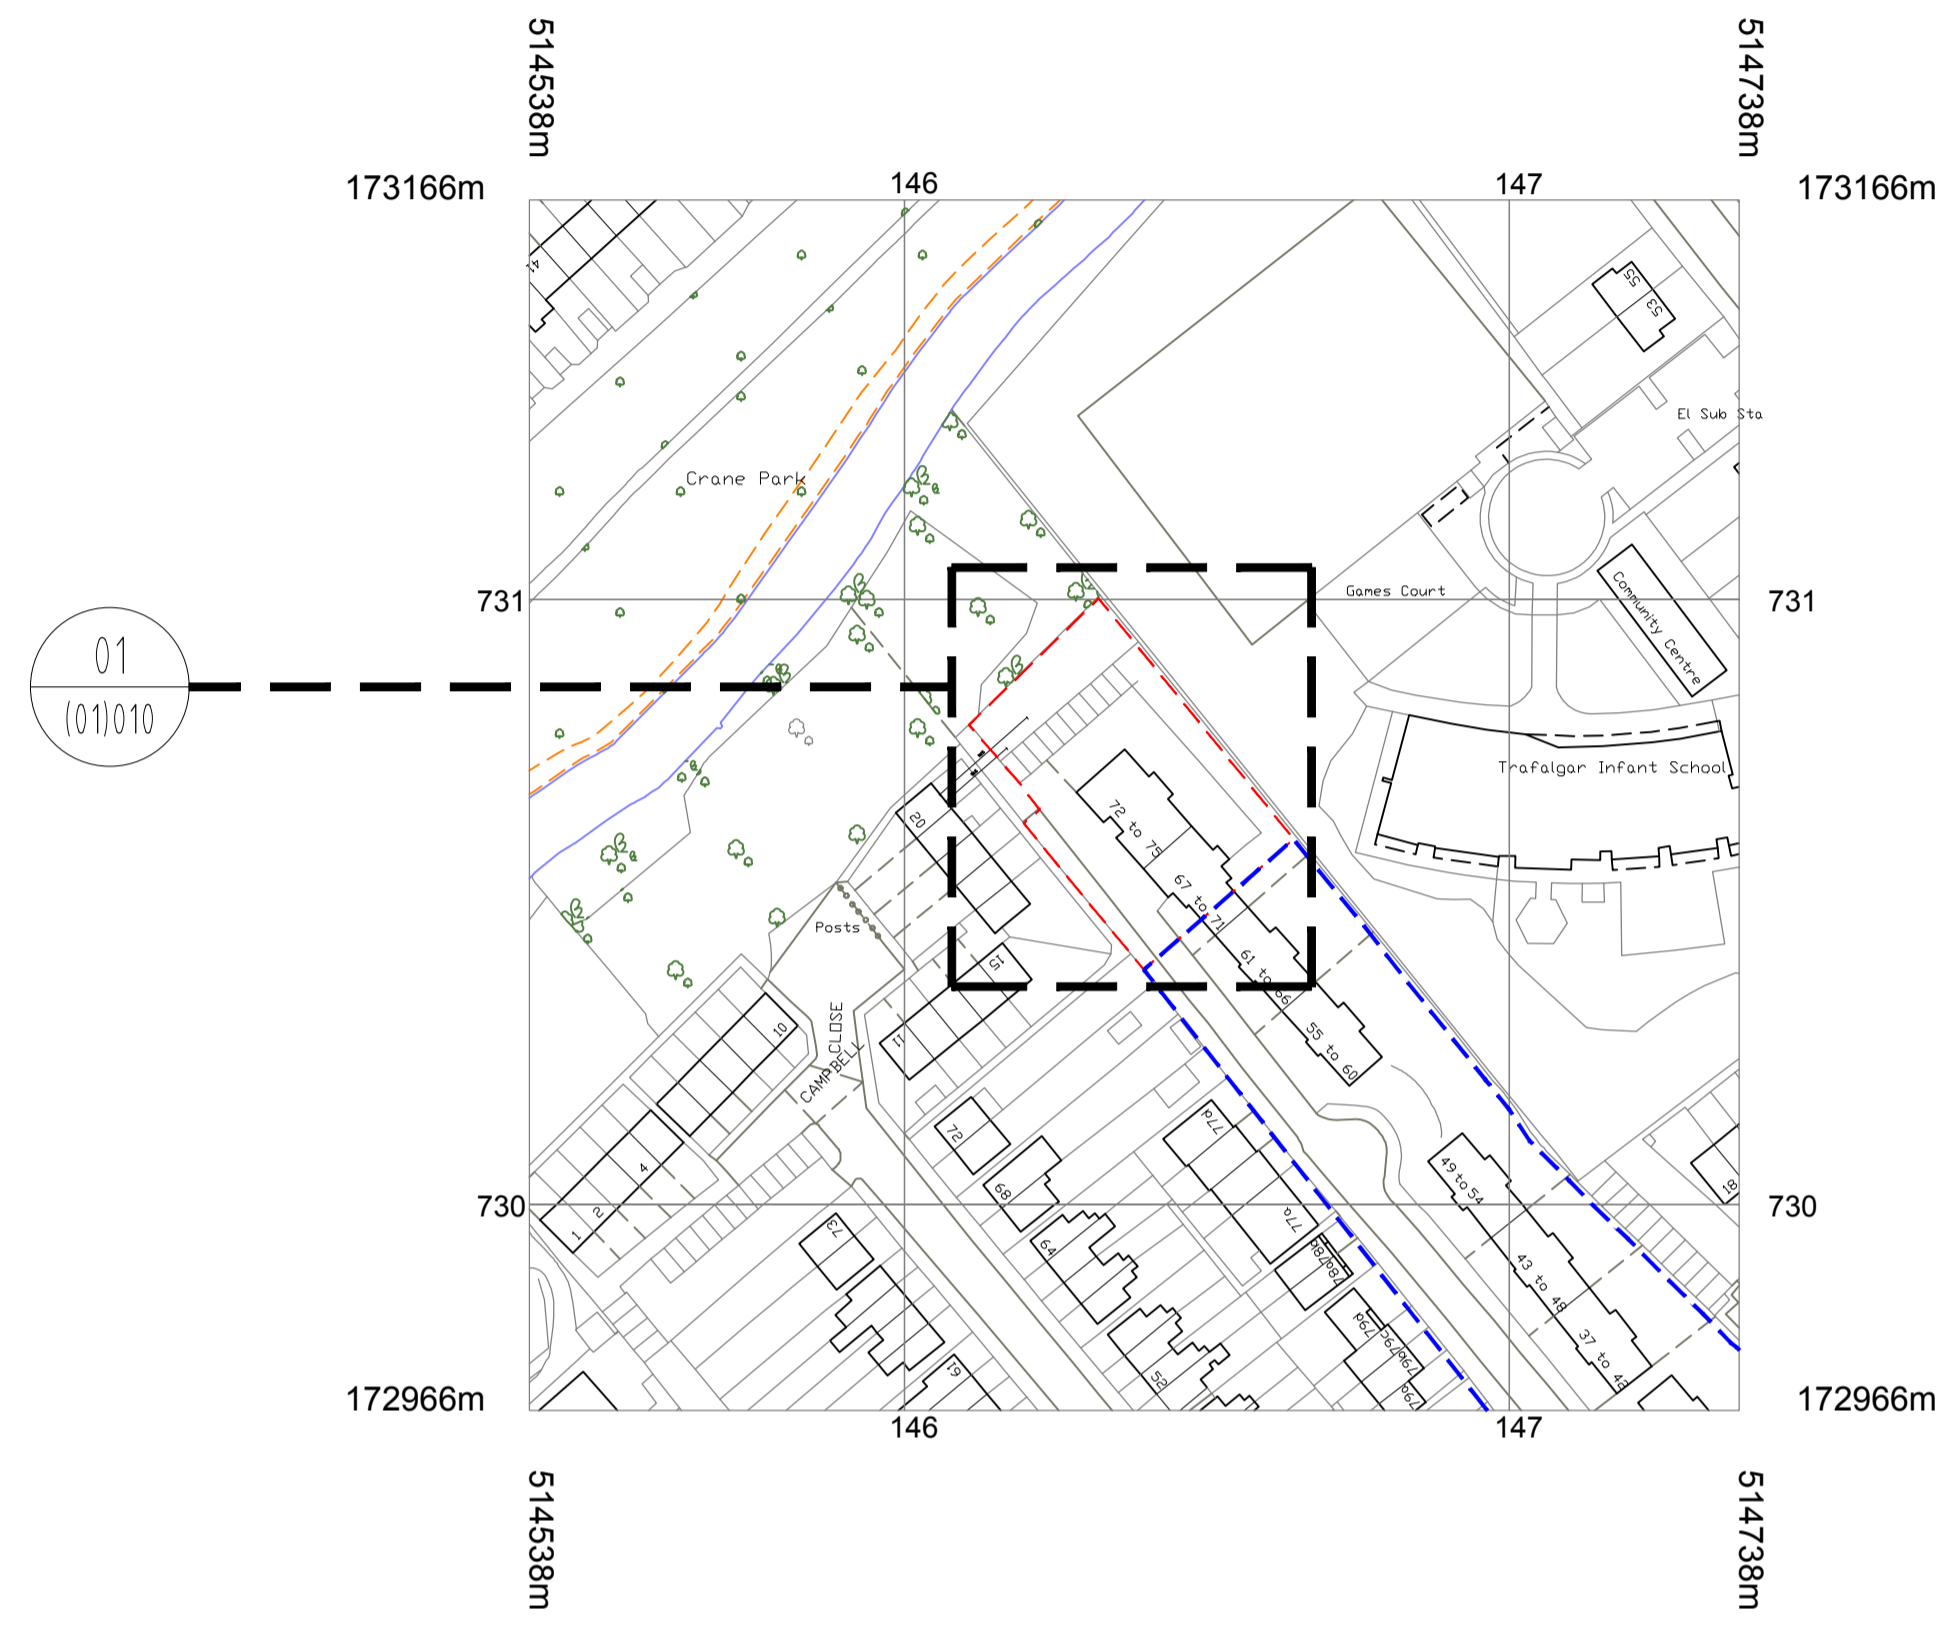

01
(01)010

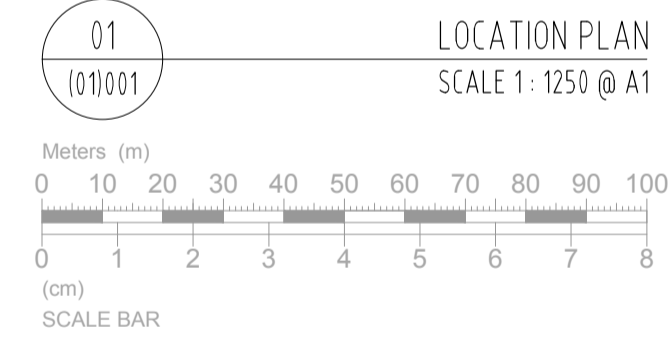

REV	ISSUE DATE	REVISION NOTES
B	09.04.2019	Minor Amendments
A	11.02.2019	Issued for Planning
-	04.02.2019	Issued for Comment

GENERAL NOTES

Do not scale. All written dimensions must be checked on site before work commences on site or in shop. Figured dimensions take preference over those scaled. Discrepancies, where identified, must be reported to the Architect immediately.

Any areas indicated on this drawing are for guidance purposes only. No responsibility is taken for their accuracy.

All work must be carried out in accordance with the Building Regulations and to the satisfaction of the Local Authority.

STATUS

PLANNING

Dickson Architects Limited
 Netti House
 Studio 301, 1 Westgate Street
 London
 E8 3RL

T: 07817 864 470
 E: mail@dicksonarchitects.co.uk
 W: www.dicksonarchitects.co.uk



CLIENT
 UK & European Property Developments Ltd.

PROJECT
 Churchview Road, Twickenham
 London, TW2 5BT

DRAWING TITLE
 Location Plan

SCALE	DATE	
1:1250 @ A1	February 2019	
JOB NO.	DWG NO.	REV.
144	(PL)001	B