


Heritage Assets within 500m of Proposed Development Site

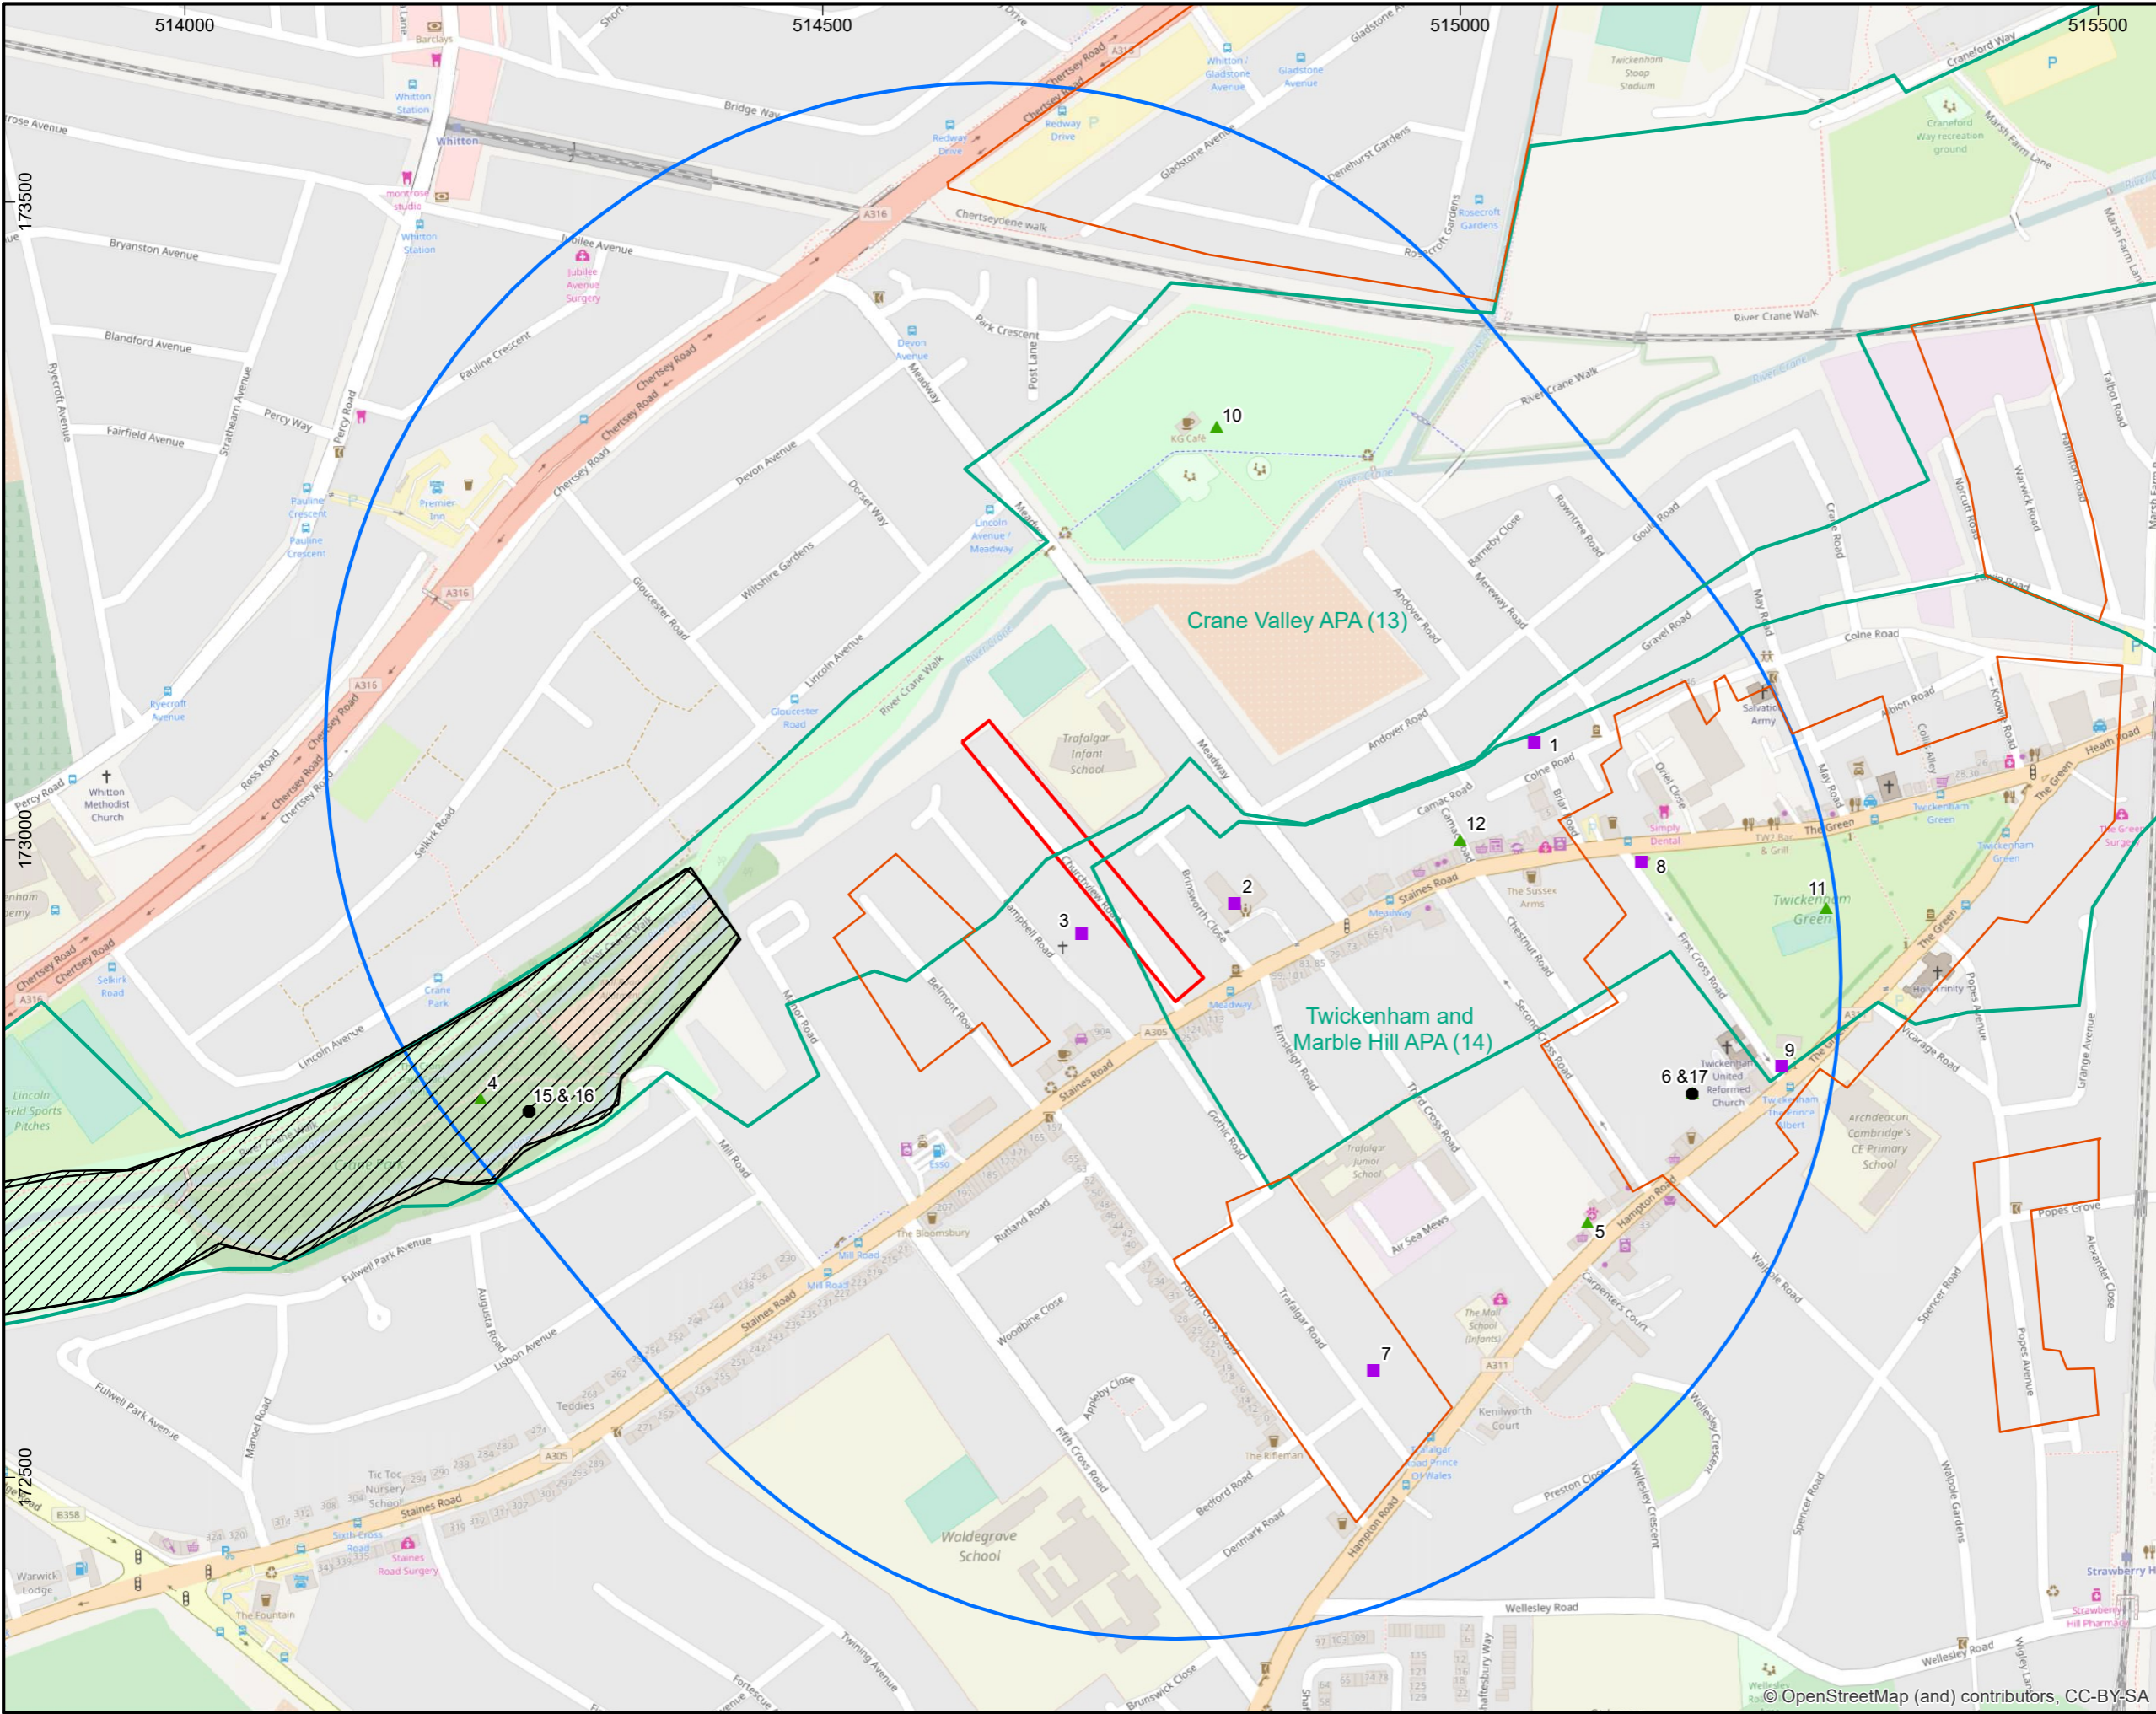

- Key**
- Proposed Development Site
  - 500m Study Area
  - Heritage Assets
    - Event
    - Grade II
    - Non-designated
  - Conservation Areas
  - Event Polygon
  - Archaeological Priority Area


FOR  
 UK & European Property Developments Ltd  
 Chelsea House  
 West Gate  
 London  
 W5 1DR

Drawn/checked:	NCW/SO
DWG no:	01/23824/DBA/02/01
AOC Project No.:	23824



SYSTEM  
 Coordinate System: British National Grid  
 Projection: Transverse Mercator  
 Datum: OSGB 1936

SCALE  
 1:5,000 @ A3

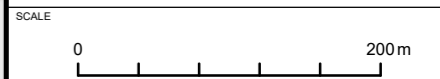



Figure

3

Extract from Stanley's  
Map of 1804

**Key**

- Approximate location of Proposed Development Site

FOR

UK & European Property Developments Ltd  
Chelsea House  
West Gate  
London  
W5 1DR

Drawn/checked:	NCW/SO
DWG no:	01/23824/DBA/03/01
AOC Project No.:	23824



SYSTEM	
SCALE	
SCALE	Not to scale