


# Amended Ground Floor Planning Drawing

## Walls

- Proposed Change: Glazed stair core omitted and rear escape combined with store staircase.  
Reasons: Rear escape stair rationalised to reduce wasted space and avoid exposed unoccupied space. Removing the stairwell also reduces massing.

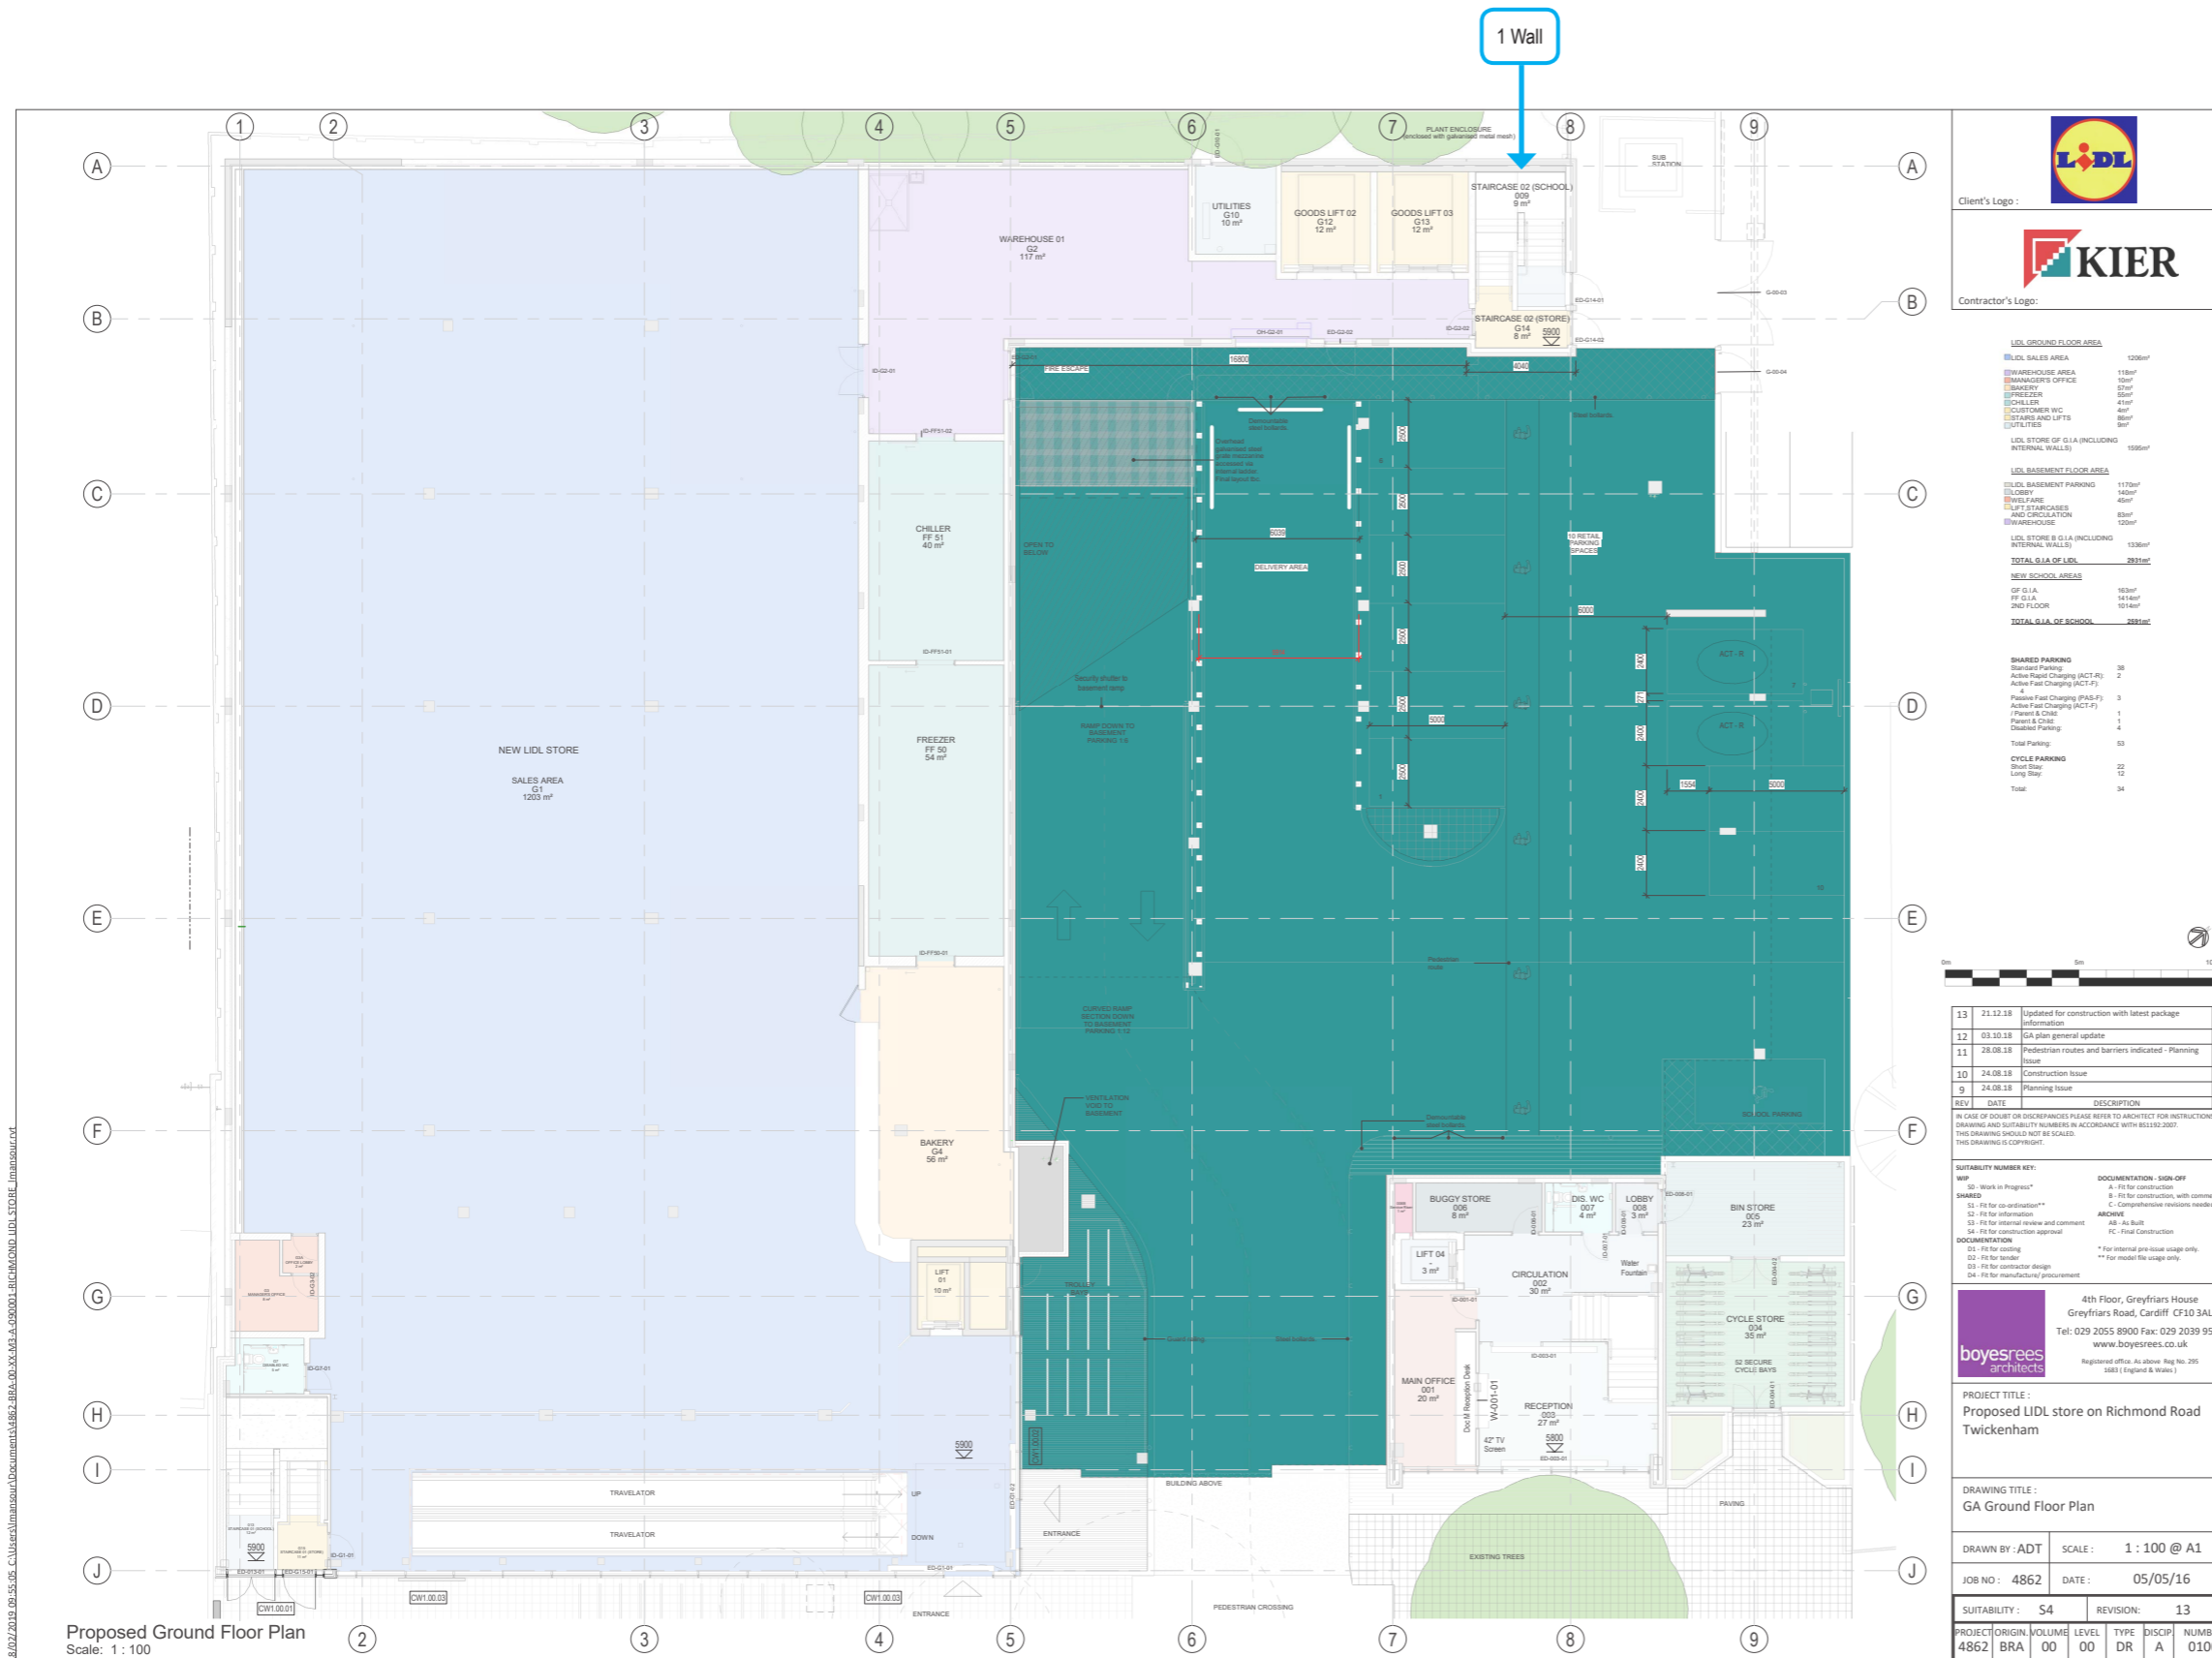

C:\Users\lmsm\Documents\4862\_Richmond\_Road\KIER\GA\050001\_RICHMOND\_LIDL\_STORE\_1m\msoffice.rvt