


Section AA

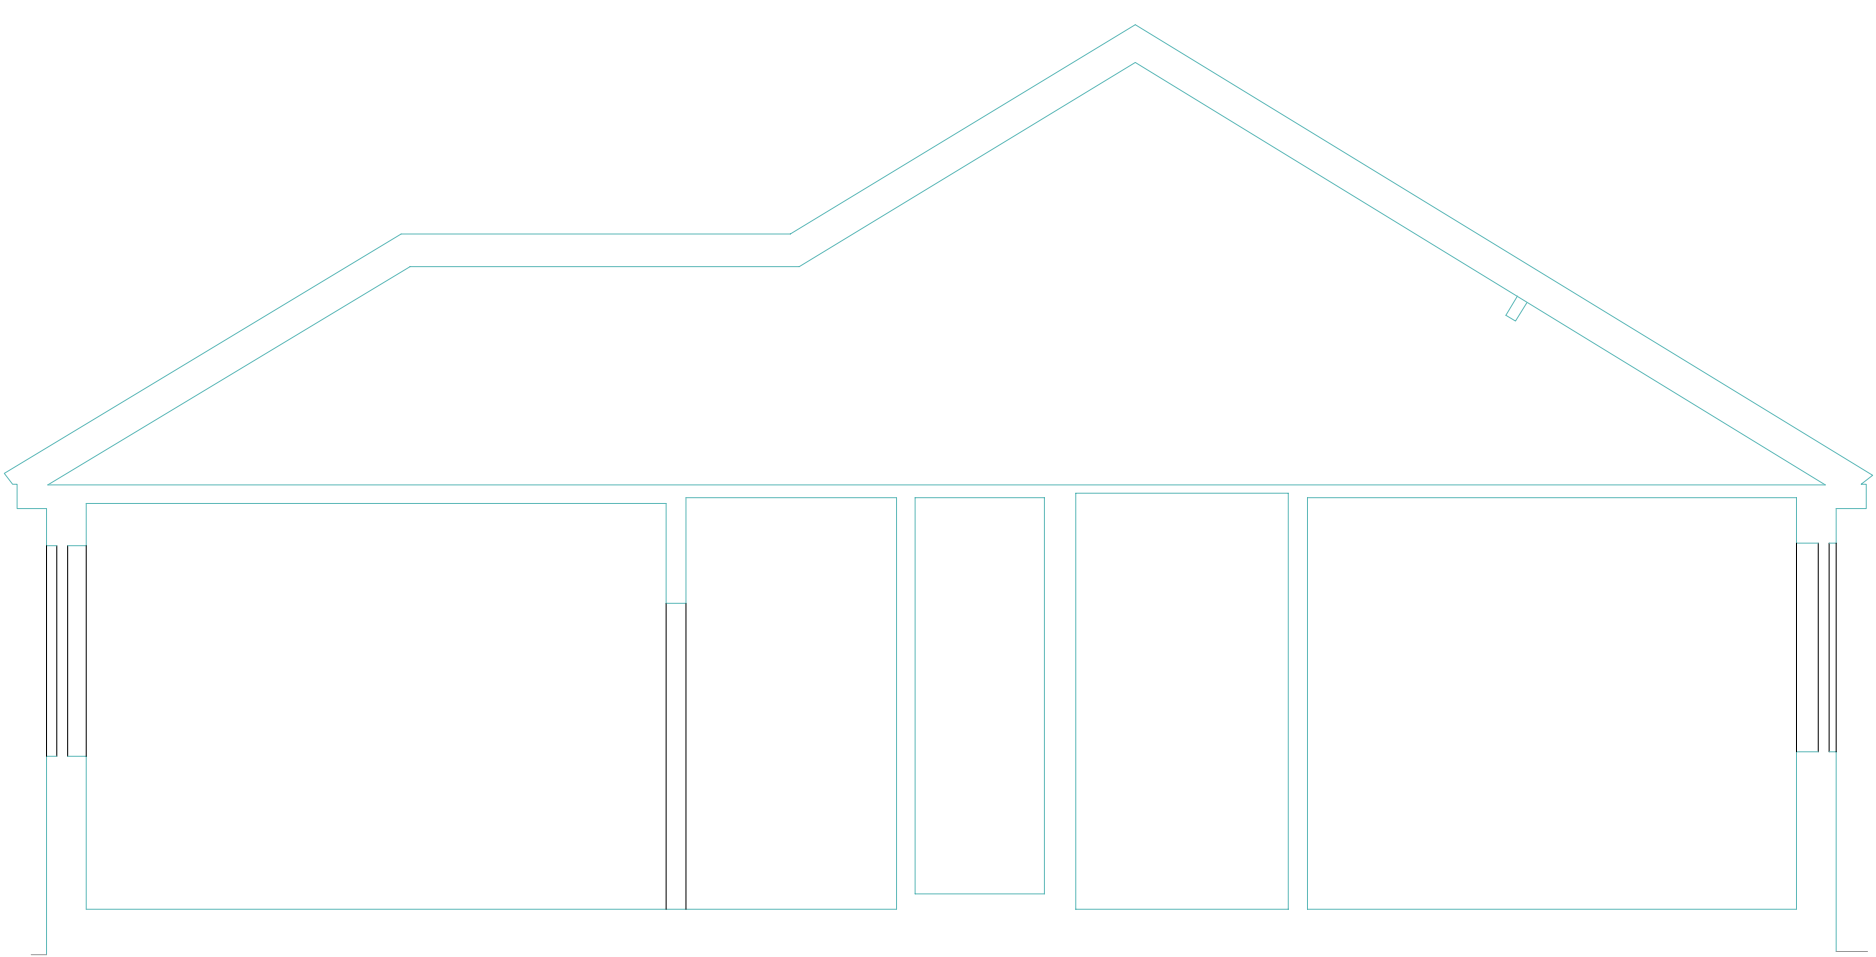

Section BB

Site Legend:

AB	Air Brick	CV	Gas Valve
ACU	Air Conditioning Unit	IC	Inspection Cover
ASP	Artificial Stone Paving	IL	Invert level
BT	British Telecom	LP	Lamp Post
CL	Cover Level	MKR	Marker (Service)
DYL	Double Yellow Line	MP	Metal Post
EL	Electricity	OH	Overhead
FAI	Fresh Air Inlet	OST	Oil Storage Tank
FB	Flower Bed	PB	Post Box
FH	Fire Hydrant	PL	Pavement Light
G	Gully	RE	Rodding Eye
		RS	Road Sign
		SNP	Street Name Plate

Building Legend:

SYL	Single Yellow Line	CA	Centre of Arch	RWP	Rain Water Pipe
TCB	Telephone Call Box	CH	Ceiling Height	SA	Spring of Arch
TP	Telegraph Pole	CWT	Cold Water Tank	SCH	Suspended Ceiling Height
TW	Top of Wall	DH	Door Head	SD	Sliding Door
TF	Top of Fence	ESP	Electricity Switch Panel	SP	Soil Pipe
UTL	Unable To Lift	F	Frame Height	SVP	Soil and Vent Pipe
VP	Vent Pipe	GDH	Glazed Door Height	USB	Underside of Beam
WV	Water Valve	GRL	Glazed Roof Light	WP	Waste Pipe
CP	Concrete Post	HWT	Hot Water Tank	WST	Water Storage Tank
WP	Wooden Post	RSD	Roller Shutter Door		
/CB	Close Boarded Fence				
/IW	Interwoven Panel				
/VB	Vertical Board				

Levels:

Level data has been obtained with Kinematic GPS corrections via the Ordnance Survey's network, OS Net.


Project: The Moorings. Eel Pie Island. TW1 3DY

Drawing Title: Sections

Scale: 1:50 @ A1

Date: July 2014

Drawing No: BPS1119.04 of 05

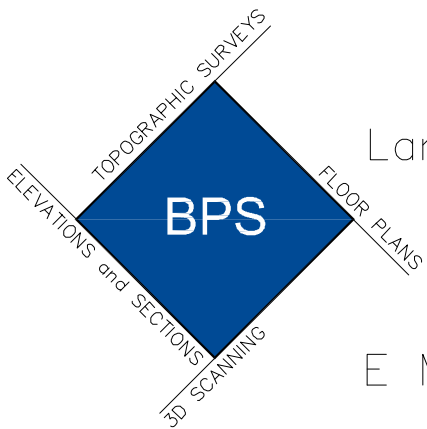

Blueprint Surveys Ltd

Land and Measured Building Surveys

Tel: 020 8339 6125

E Mail: admin@blueprintsurveys.co.uk