




A EXISTING WALL ELEVATION 1
Scale 1: 100 @A1

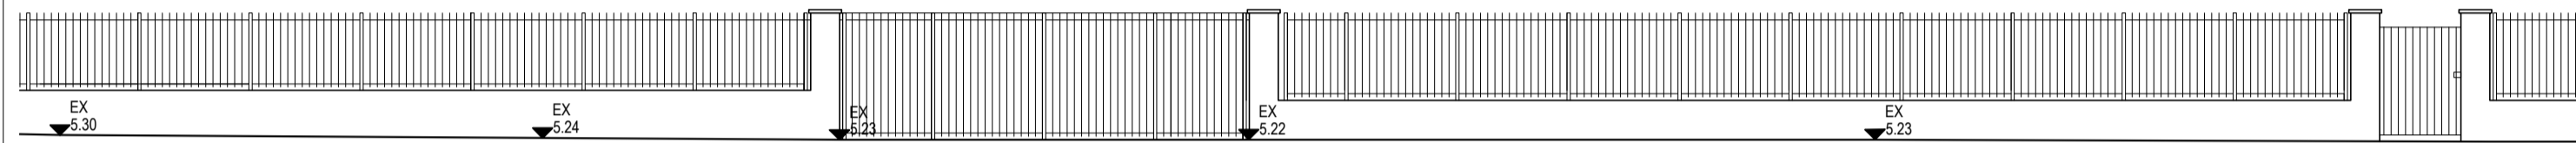


A EXISTING WALL ELEVATION 2
Scale 1: 100 @A1

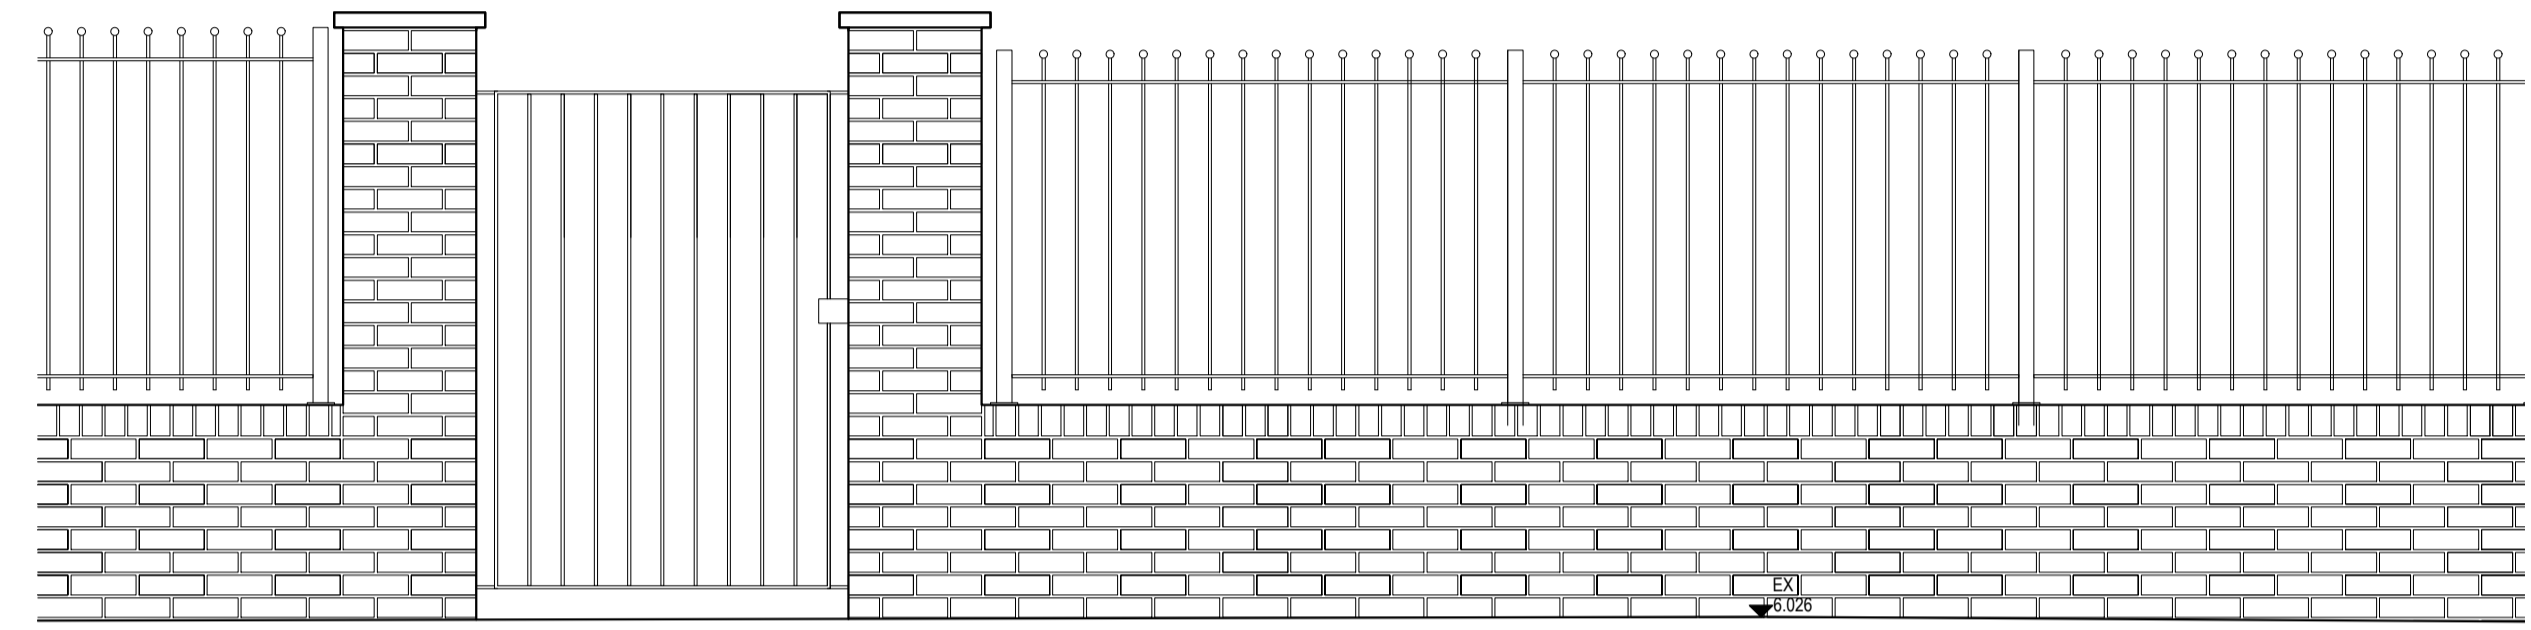

C EXISTING WALL ELEVATION DETAIL
Scale 1: 200 @A1

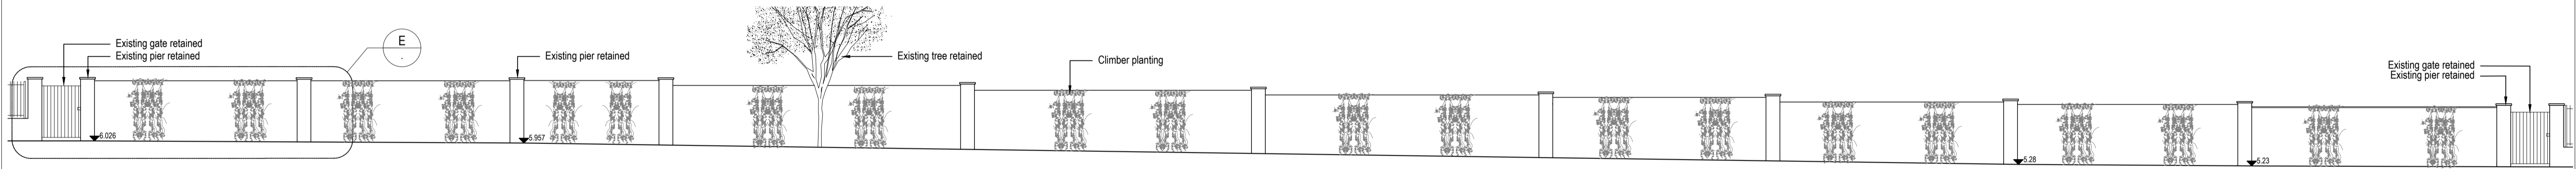

D PROPOSED WALL ELEVATION
Scale 1: 100 @A1

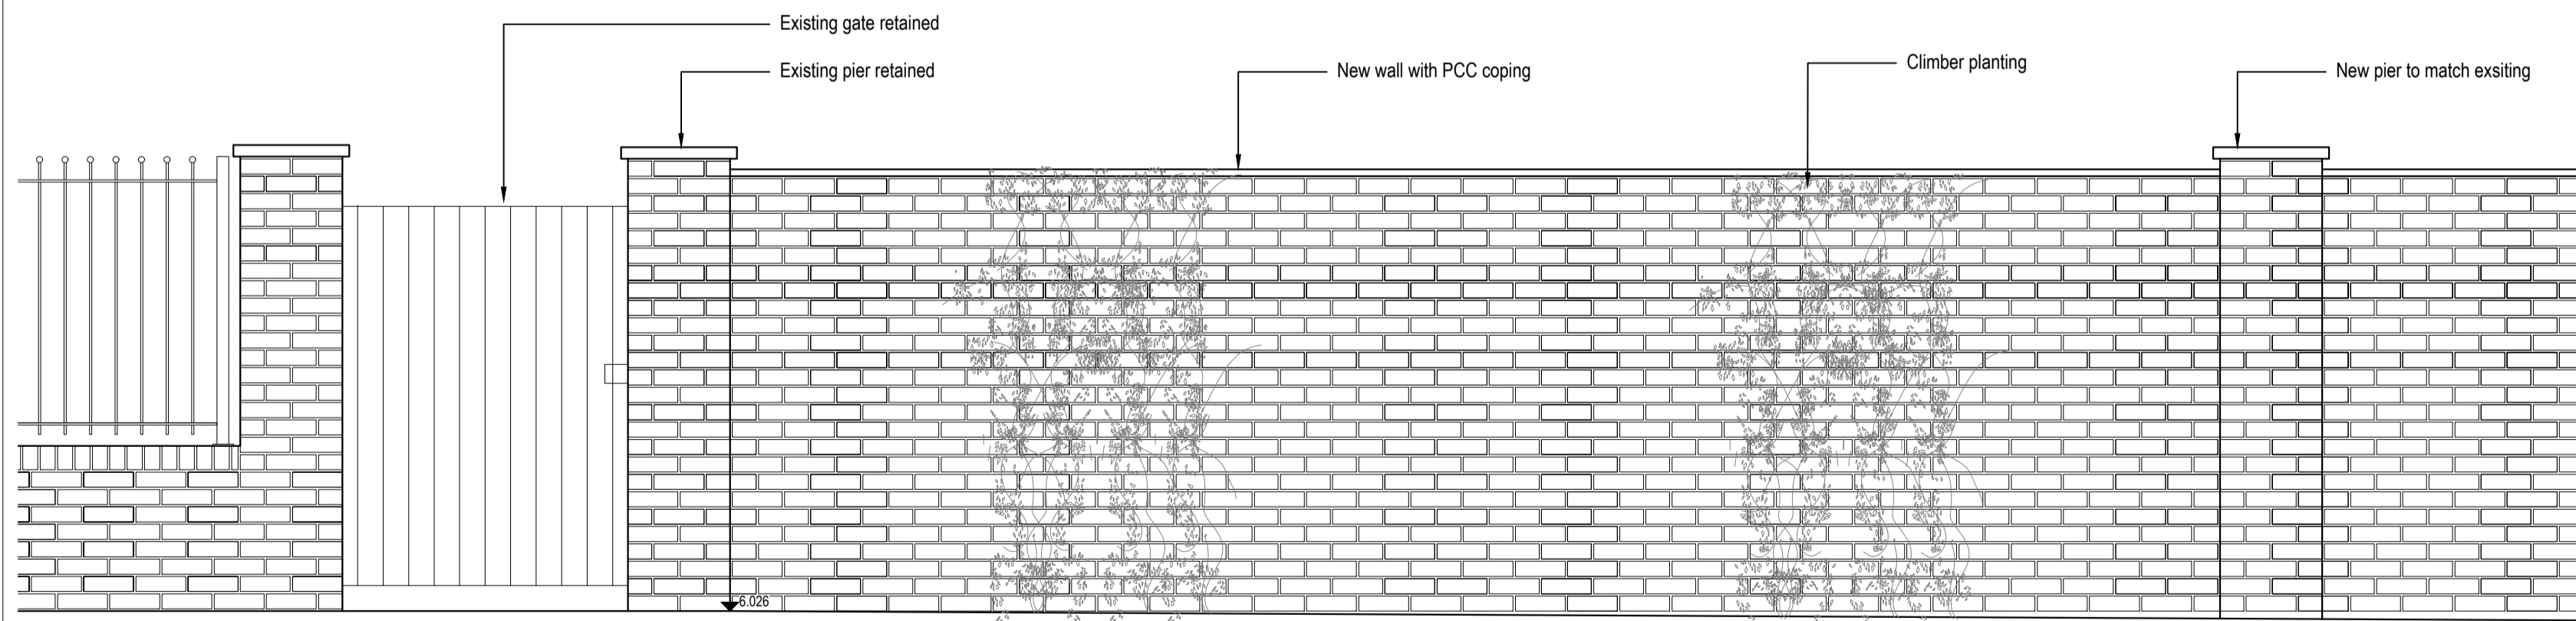


E PROPOSED WALL ELEVATION DETAIL
Scale 1: 200 @A1


Note: For location of the walls please refer to plans P10736-00-001 112 & 113

rev	details	by	date
D00	Issued for Planning.	RJ	06.03.2018
D01	Planning Substitution	RJ	11.04.2019

Notes
 1.0 Do not scale from drawing, use figured dimensions only
 1.1 All dimensions to be checked onsite
 1.2 This drawing to be read in conjunction with all other Gillespies drawings and specifications

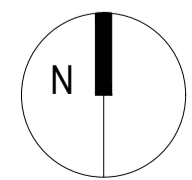

1:100@A1

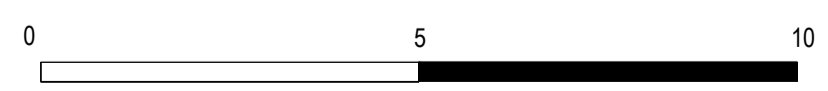

1:25@A1



Project title
STAG BREWERY

Drawing title
Existing and Proposed Wall Elevation and Details

Drawing number
P10736-00-001 - 114

Drawing Status
DESIGN

Date
06.03.2018

Scale
As shown @ A1

Revision
D01

Drawn
RJ

Checked
RC

© copyright GILLESPIES LLP, all rights reserved

Client
DARTMOUTH CAPITAL
 Alameda House, 95-100 Sydney Street, London E9 3JX
 P: 0207 629 0239

