



NOTES:
DO NOT SCALE FROM THIS DRAWING. ALL DIMENSIONS TO BE CHECKED ON SITE. ALL OMISSIONS AND DISCREPANCIES TO BE REPORTED TO THE ARCHITECT IMMEDIATELY.

ALL RIGHTS RESERVED. THIS WORK IS COPYRIGHT AND CANNOT BE REPRODUCED OR COPIED OR MODIFIED IN ANY FORM OR BY ANY MEANS, GRAPHIC ELECTRONIC OR MECHANICAL, INCLUDING PHOTOCOPYING WITHOUT THE WRITTEN PERMISSION OF SQUIRE AND PARTNERS ARCHITECTS.

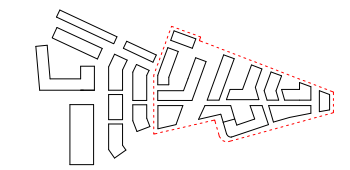

- KEY**
- ▭ 331 Residential Spaces
 - ▭ 77 Commercial Spaces
 - 42 Motorbike Spaces
 - 1040 Cycle Spaces (Long Stay)
 - 47 Cycle Spaces (Short Stay)

- ALTERNATIVE TELECOM ROOM
- LV SWITCH ROOM
- GENERATOR
- LV SWITCHROOM SAFETY
- GENERATOR
- BT INTAKE ROOM
- GENERATOR

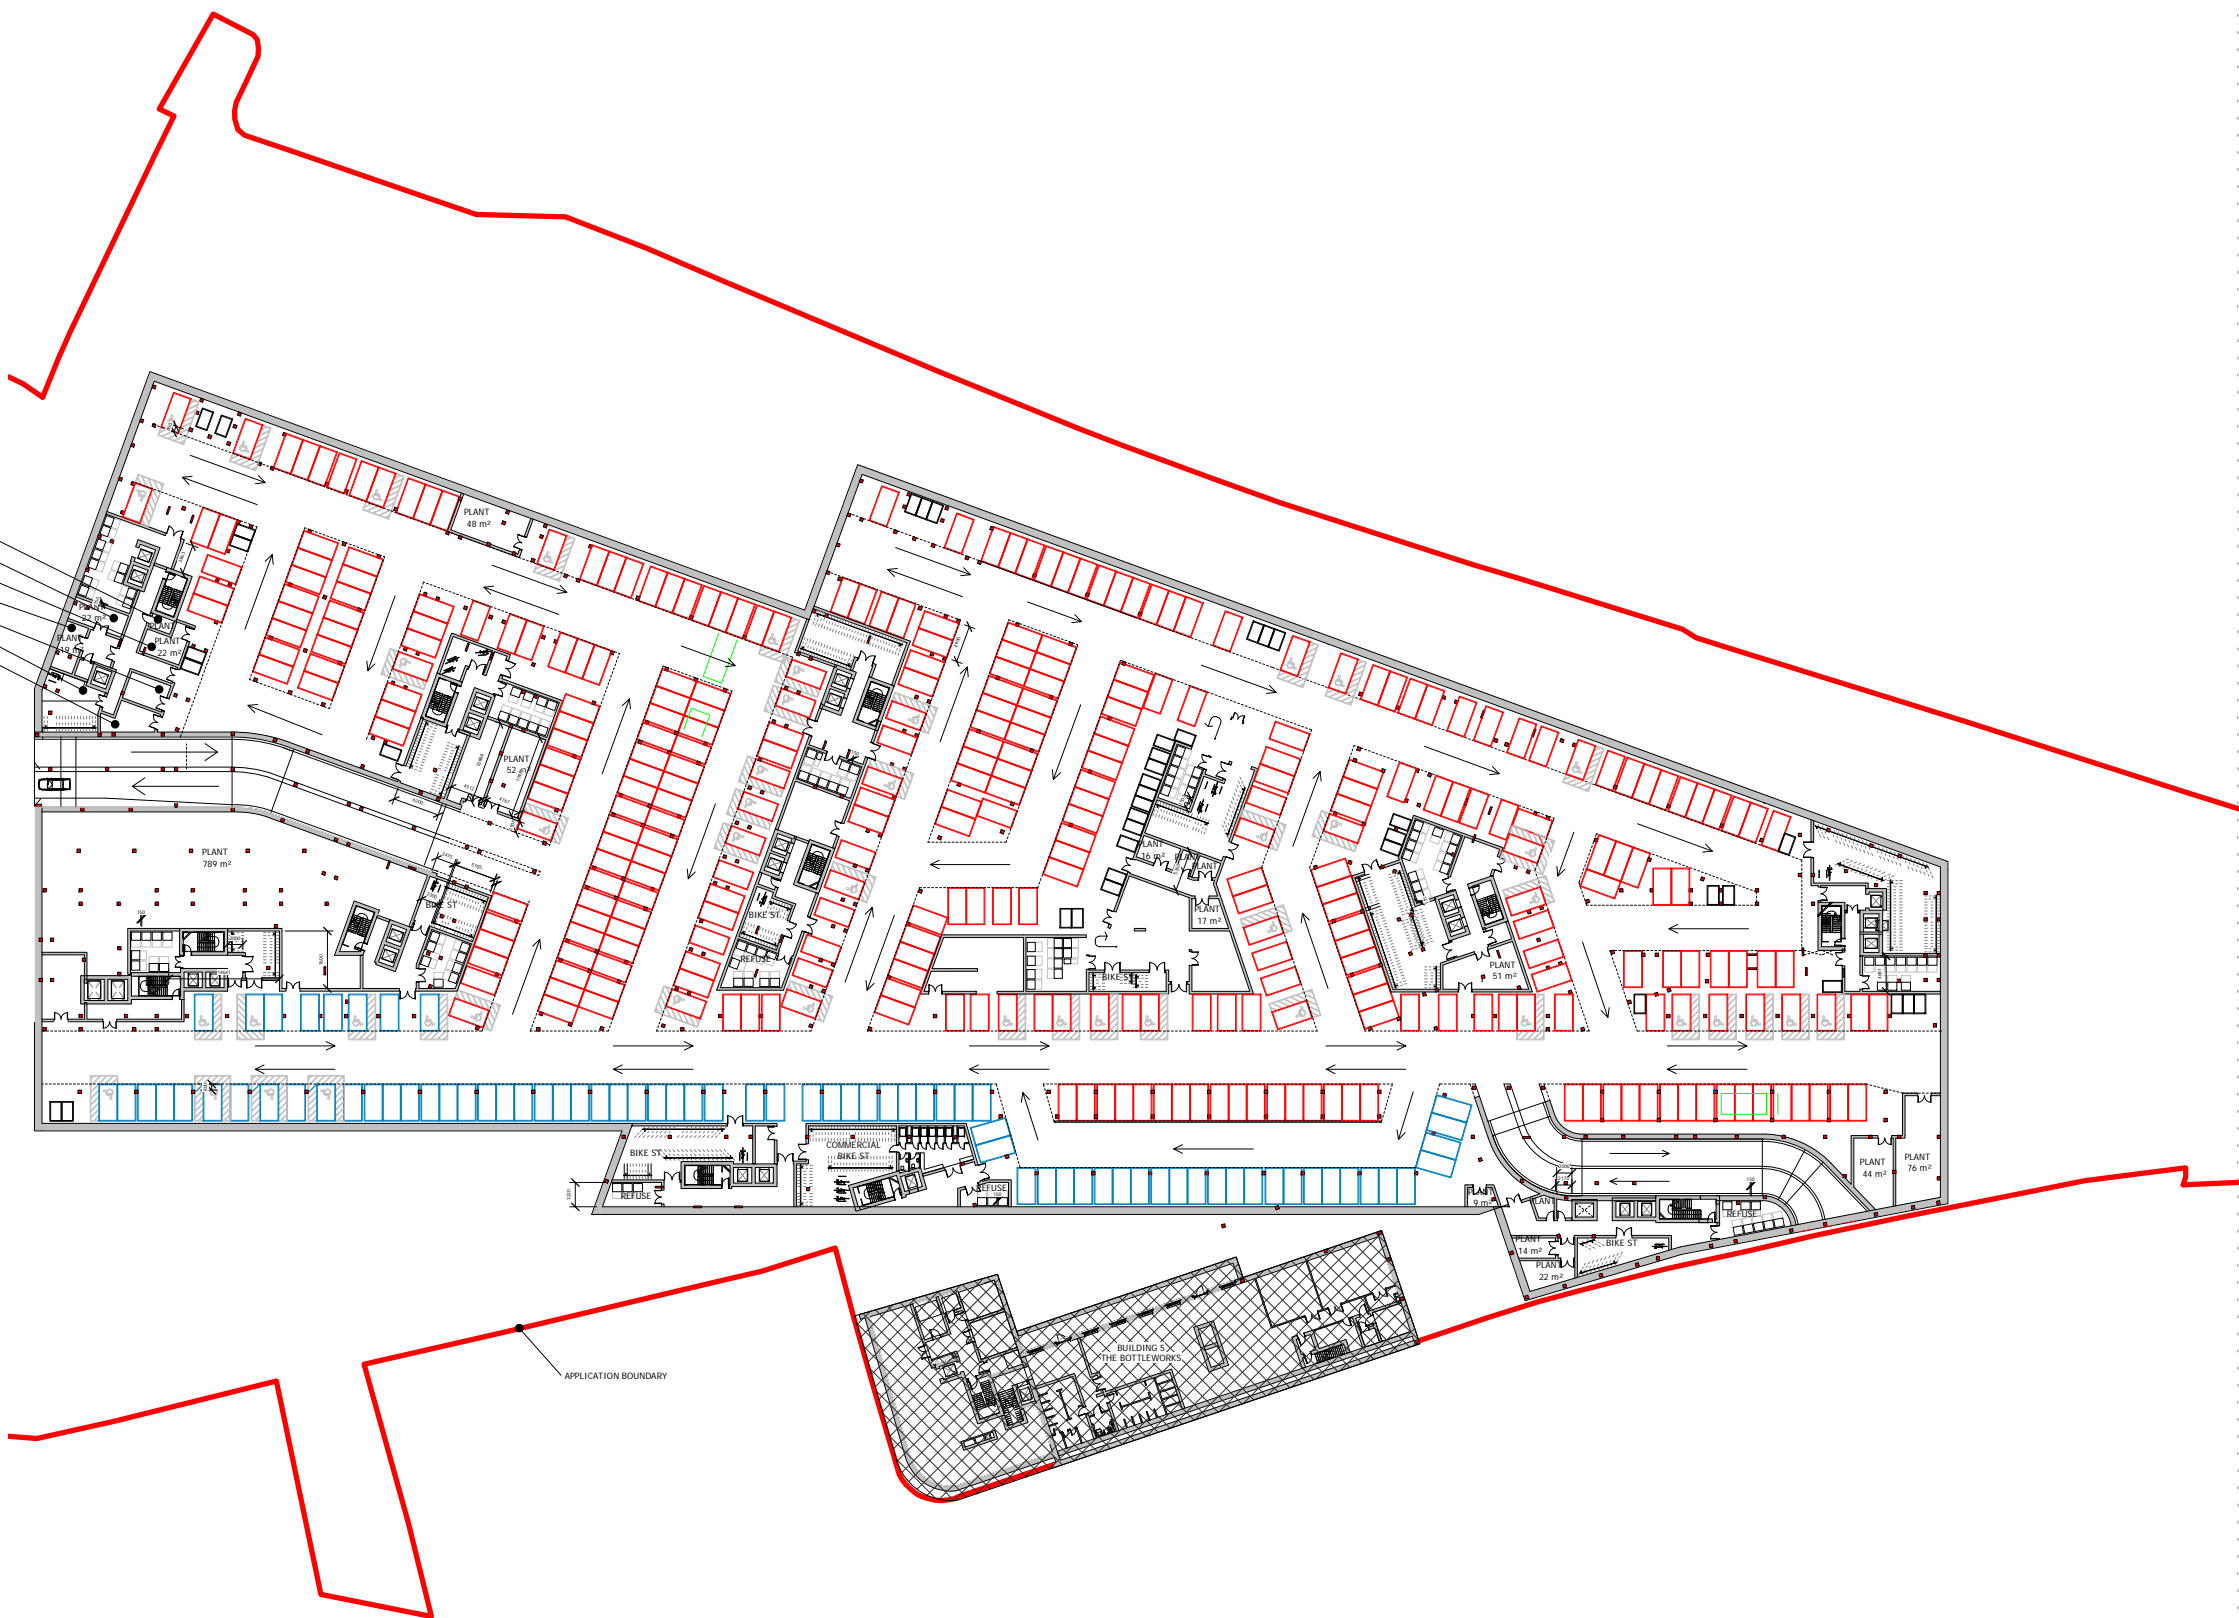

PLANNING SUBSTITUTION DRAWINGS	01/03/19	EmK	B
APPLICATION BOUNDARY ADDED	02/07/18	KH	A
PLANNING APPLICATION	12/02/18	BJ	-
Revision description	Date	Check	Rev

SQUIRE & PARTNERS

The Department Store
248 Ferndale Road London SW9 8FR
T: 020 7278 5555 F: 020 7239 0495

info@squireandpartners.com
www.squireandpartners.com

Project
Stag Brewery
Richmond

Drawing
PROPOSED DEVELOPMENT AREA 01
BASEMENT PLAN

Drawn	Date	Scale
RKL	18/01/18	1 : 500 @ A1 1 : 1000 @ A3
Job Number	Drawing number	Revision
16019	C645_Z1_P_B1_001	B

