

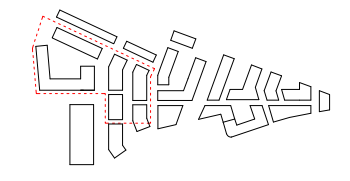
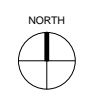


NOTES:  
DO NOT SCALE FROM THIS DRAWING. ALL DIMENSIONS TO BE CHECKED ON SITE. ALL OMISSIONS AND DISCREPANCIES TO BE REPORTED TO THE ARCHITECT IMMEDIATELY.

ALL RIGHTS RESERVED. THIS WORK IS COPYRIGHT AND CANNOT BE REPRODUCED OR COPIED OR MODIFIED IN ANY FORM OR BY ANY MEANS, GRAPHIC ELECTRONIC OR MECHANICAL, INCLUDING PHOTOCOPYING WITHOUT THE WRITTEN PERMISSION OF SQUIRE AND PARTNERS ARCHITECTS.

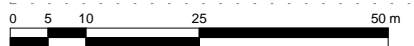

- KEY**
- 31 C2/Health Centre Spaces
  - 77 Assisted Living Spaces
  - 148 Residential Spaces
  - 10 Motorbike Spaces
  - 560 Cycle Spaces (Long Stay)
  - 26 Cycle Spaces (Short Stay)

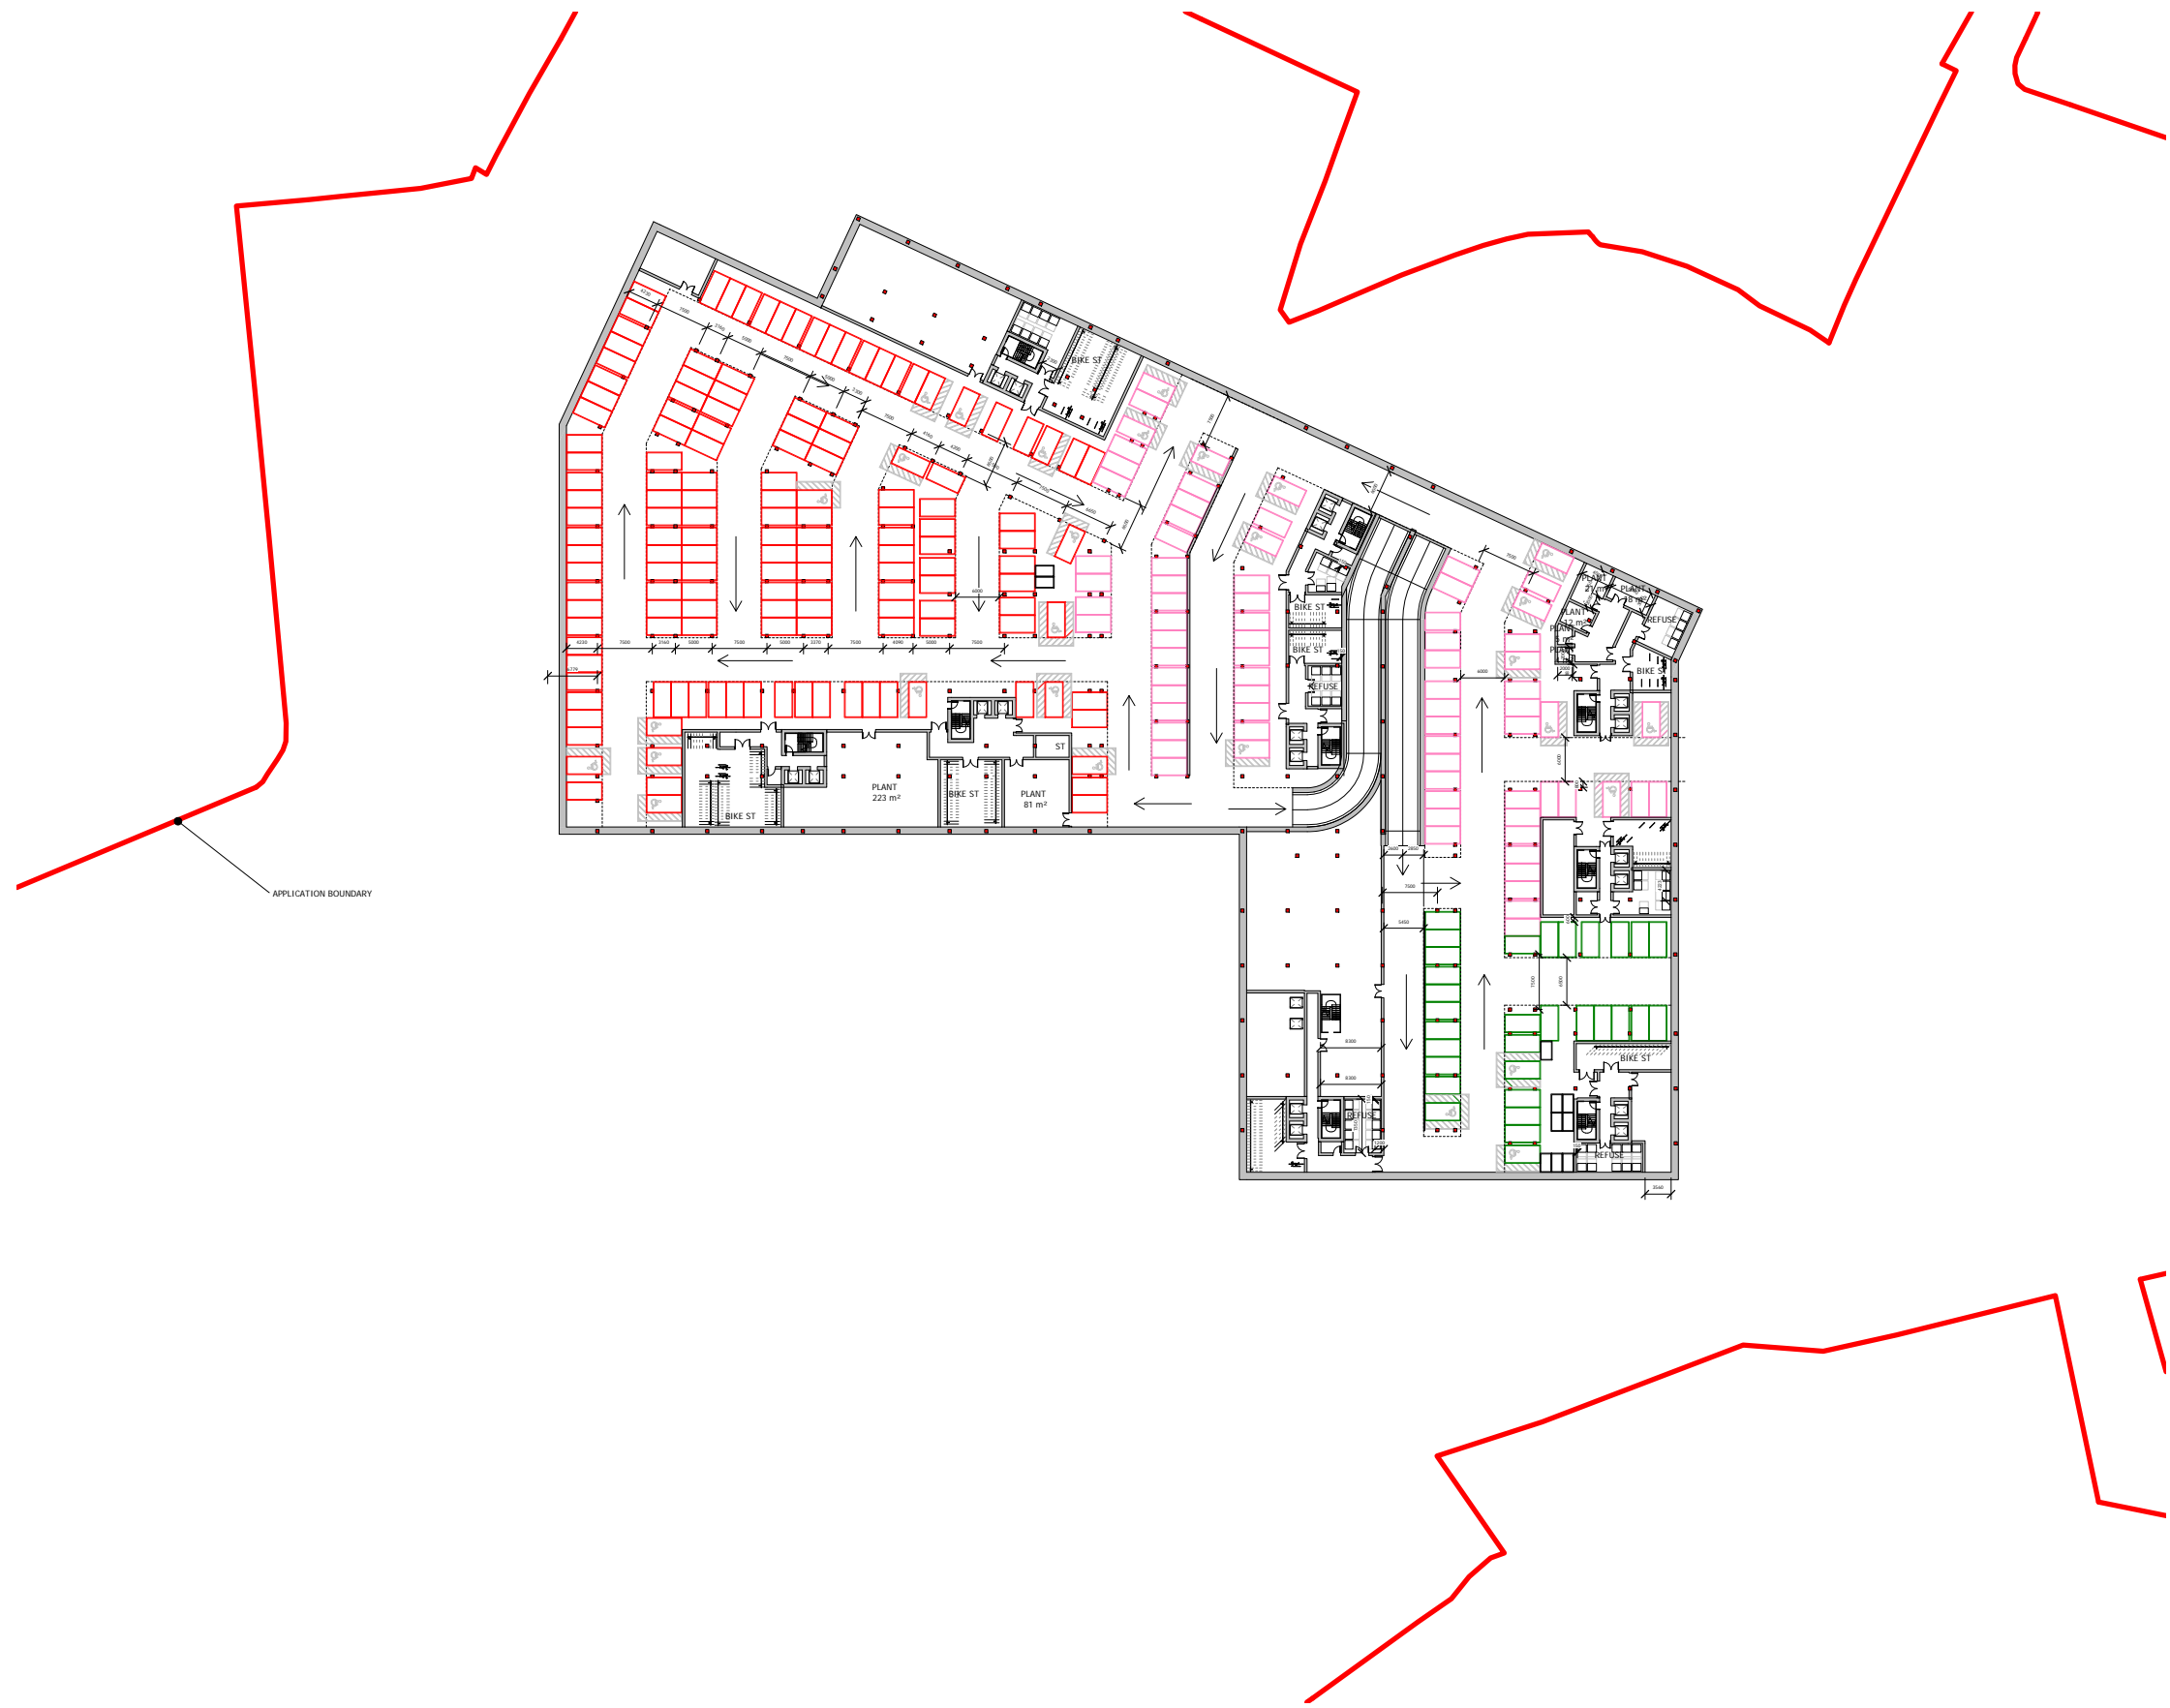

Revision description	Date	Check	Rev
PLANNING SUBSTITUTION DRAWINGS	01/03/19	EmK	B
APPLICATION BOUNDARY ADDED	02/07/18	KH	A
PLANNING APPLICATION	12/02/18	BJ	-

## SQUIRE & PARTNERS

The Department Store  
248 Ferndale Road London SW9 8FR  
T: 020 7278 5555 F: 020 7239 0495

info@squireandpartners.com  
www.squireandpartners.com

Project  
**Stag Brewery**  
Richmond

Drawing  
**PROPOSED DEVELOPMENT AREA 02**  
BASEMENT PLAN

Drawn	Date	Scale	@ A1
RKL	18/01/18	1 : 500	@ A1
Job Number	Drawing number	Revision	
16019	C645_Z2_P_B1_001	B	