




06/2008/HOT

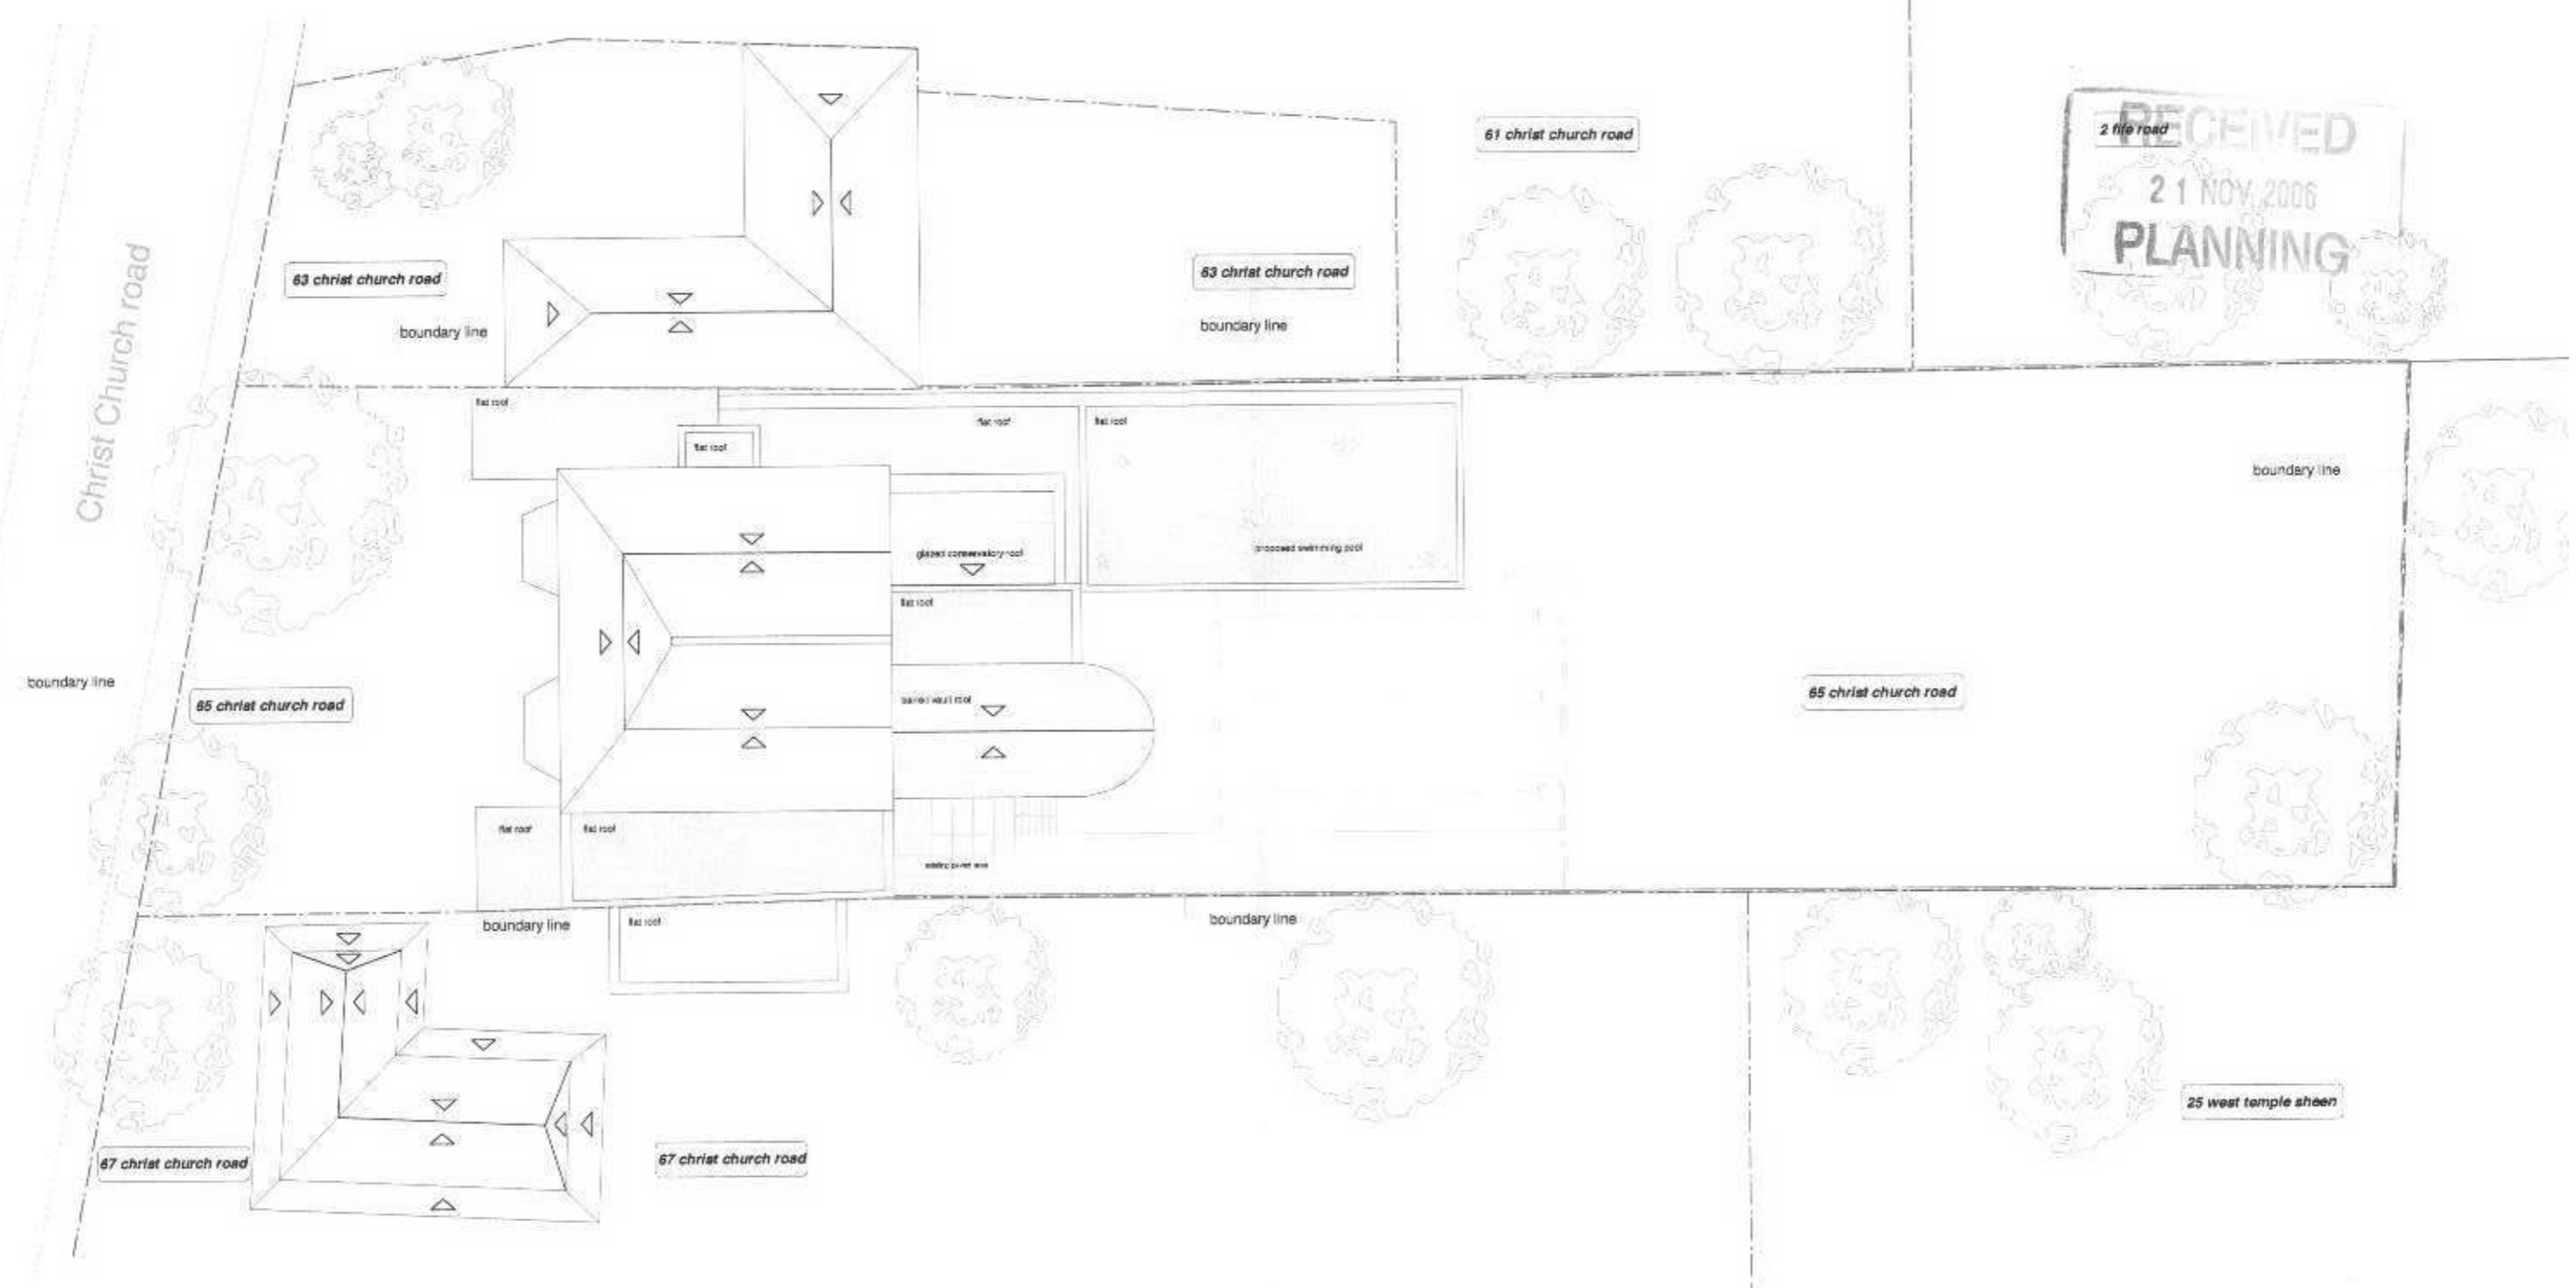

proposed site layout  
scale 1:200

<p>Revisions</p> <p>A 13.04.07 height checked</p> <p>B 22.04.07 height checked</p> <p>C 22.04.07 height checked</p> <p>D 22.04.07 height checked</p>	<p>project 65 Christchurch Road, SW14</p> <p>drawing title Proposed - site layout</p> <p>scale 1:200</p> <p>rev B</p> <p>drawing number CC-PRO-001 - site layout</p> <p>date Jan 2006</p> <p>110 Islington Court Southwick Centre Metcham Road London SW14 9JN</p> <p>T: 020 7278 8039 F: 020 7276 5430 E: info@clarkedesai.com</p> <p>clarke:desai</p>
--	---