

PL : PLANNING FS0316-STL-ZZ-XX-DR-A-0100

SCALE 1:1250 @A1

REVISION

P07

REVISED BY SH

CHECKED BY

PROJECT | ORIGINATOR | ZONE | LEVEL | TYPE | ROLE | NUMBER

DRAWING TITLE Site Location Plan

SUITABILITY STATUS



## Twickenham






## CLIENT Bowmer & Kirkland


LG

AUTHOR	CHECK	DATE	DESCRIPTION	
CB	CM	13.06.18	Redline boundary first issue for pre-app	
CB	CM	13.06.18	Redline boundary amended for issue	
LG	CB	12.10.18	Draft issue for SPM	
LG	CB	16.10.18	Redline boundary revised	
LG	СВ	23.10.18	PLANNING ISSUE	
			site boundaries	

CB 25.11.19 Site location plan revised to coordinate with 2018 OS Map and existing

SH CB 26.06.19 Redline Boundary revised

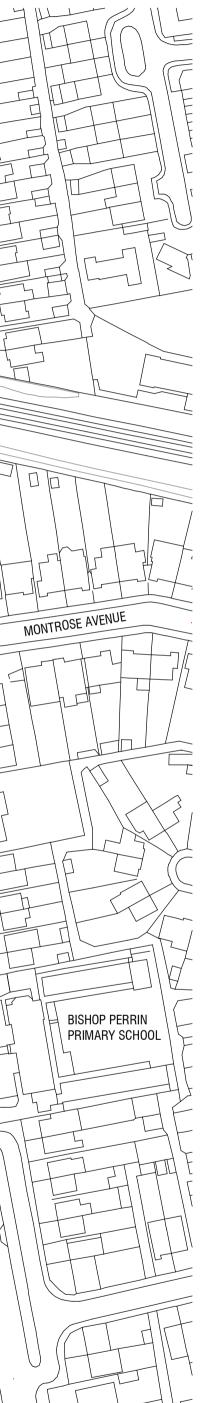

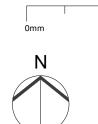

Responsibility is not accepted for errors made by others in scaling from this drawing. All construction information should be taken from figured dimensions only. 

50mm

100mn