


garden to 159 High St

The existing site layout shown (including site features and their relative positions) has been drawn with reference to measurements provided by Aquinna Homes and is subject to checking prior to the implementation of any development on site.

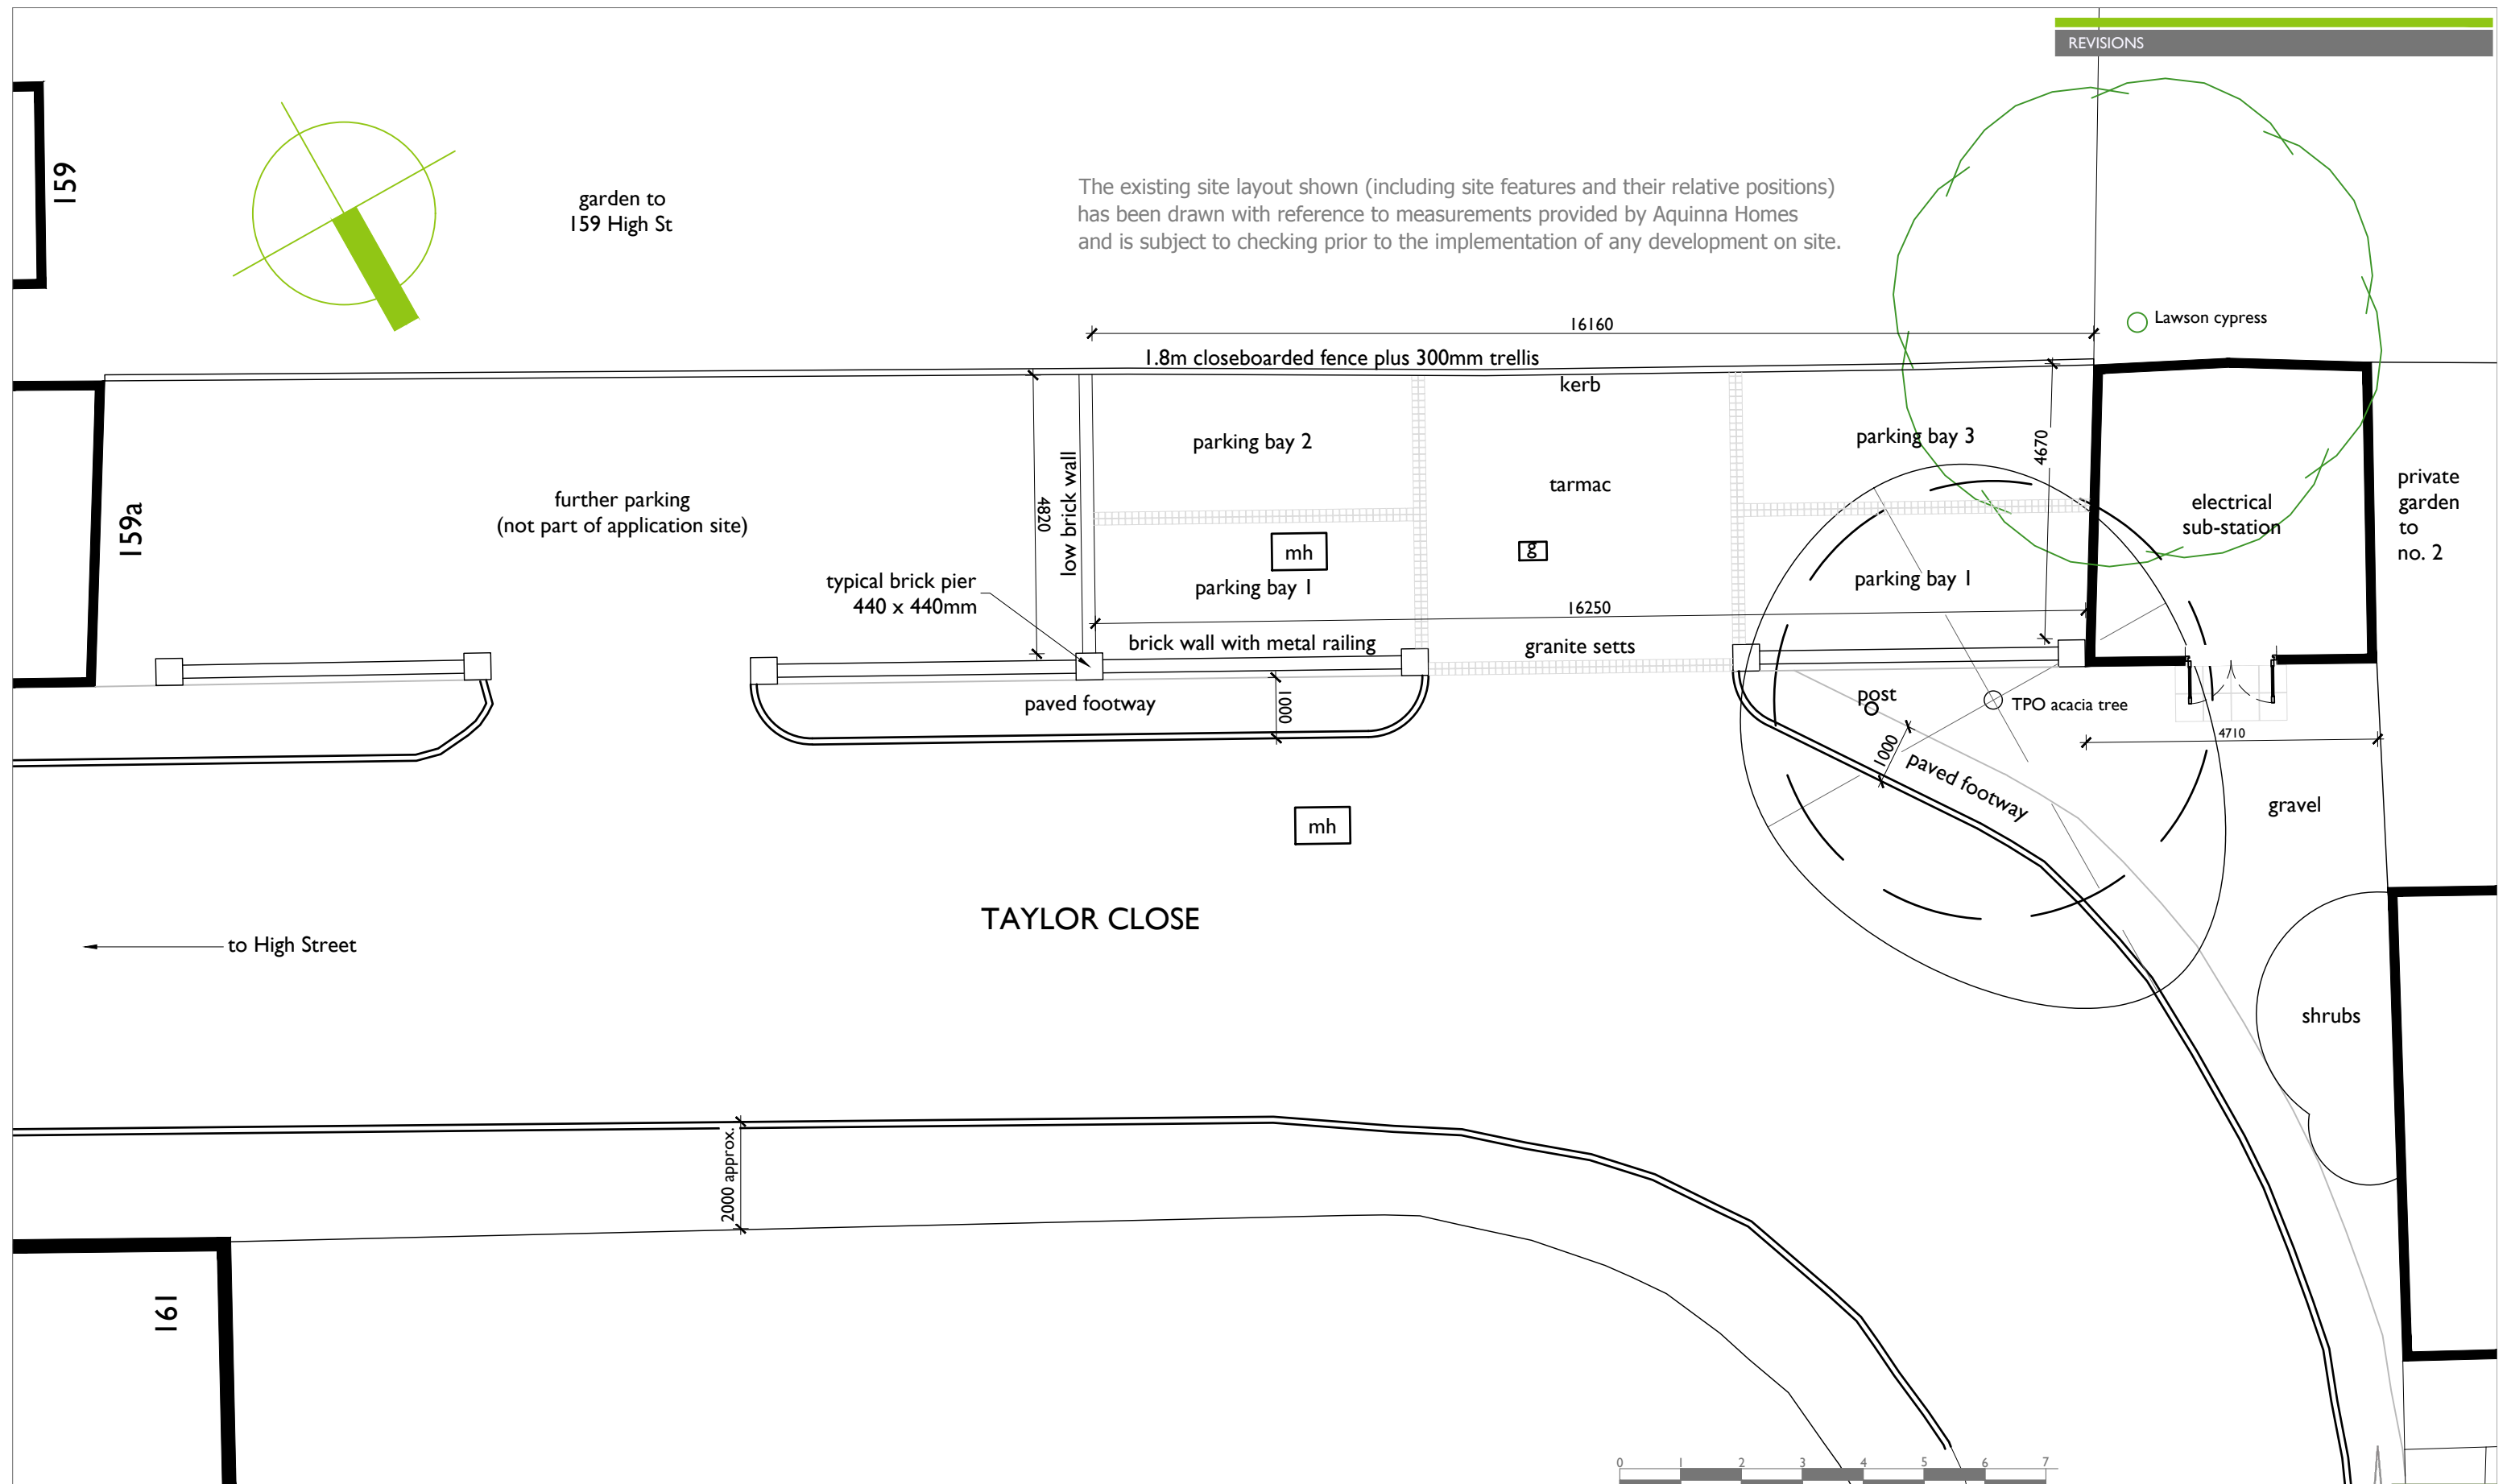

PROJECT
161-165 High Street
Hampton Hill

Aquinna Homes Plc.

DRAWING TITLE
Site as existing
Proposed single unit

SCALE	SHEET SIZE	SHEET No.	DRAWN	CHKD	DATE	CAD FILE
1:100	A3	1 of 1	AP	BC	15/02/2019	

The Studio, Unit 17, Vicarage Farm, Winchester Road,
Fair Oak, Hampshire. SO50 7HD
023 8069 7010
enquiries@urbanpulsedesign.co.uk www.urbanpulsedesign.co.uk