






REV	DESCRIPTION	DRAWN	CHECKED	DATE
A	Inclusive RPA to acacia tree added	ALP	BC	03/12/18
B	Design developed for comment			11/01/19



 SITE HOARDING
 FOOTPATH CLOSURE

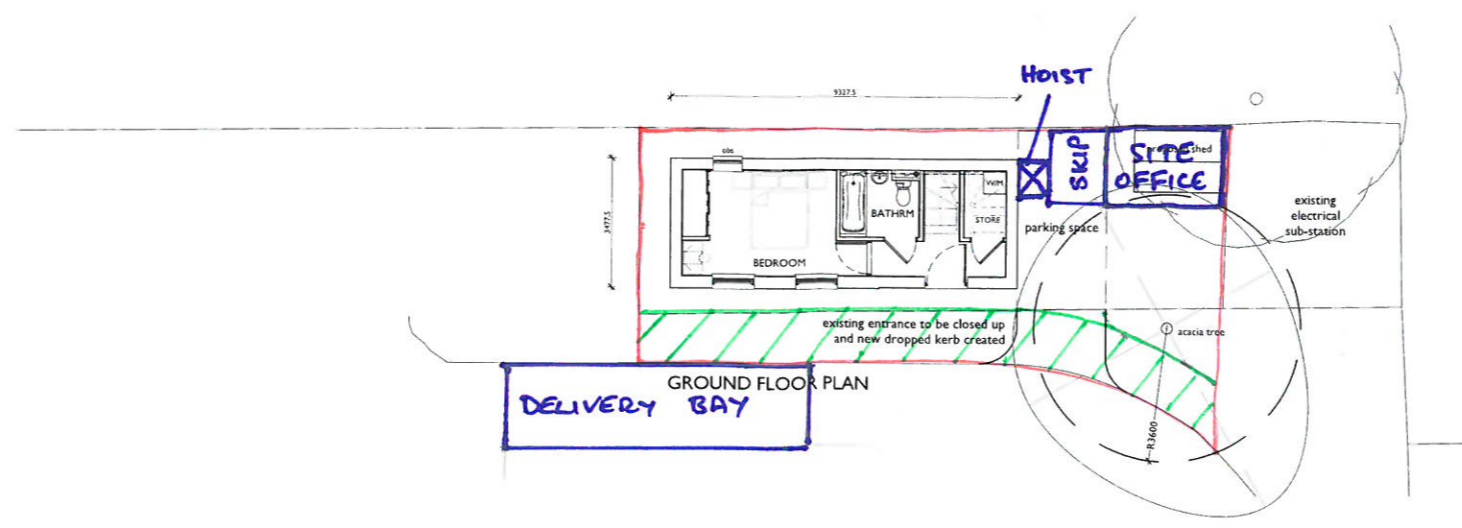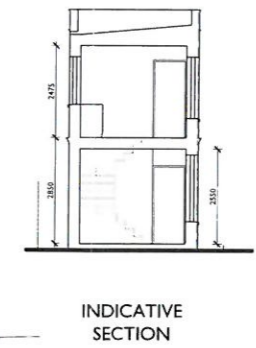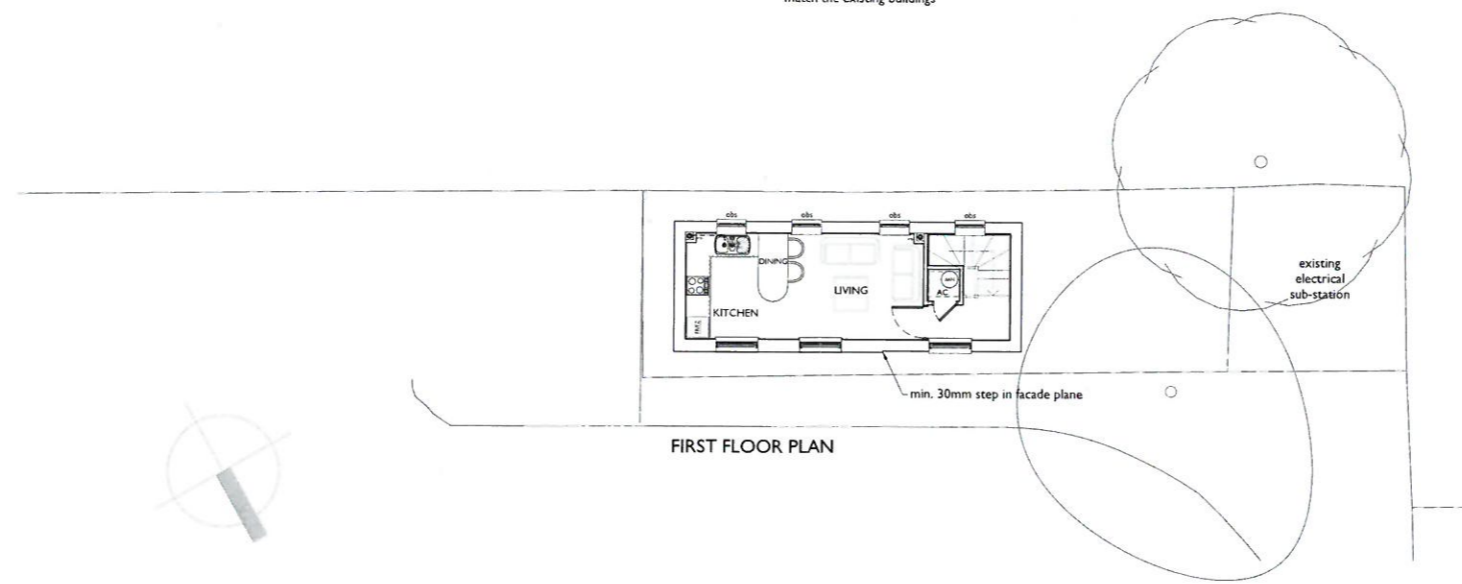

urban pulse design

The Studio - Unit 17, Vicarage Farm Business Park, Winchester Road, Farn Oak, Hampshire, SO50 7HD
023 8269 7010
enquiries@urbanpulse.co.uk www.urbanpulse.co.uk

Taylor Close, Hampton Hill

Aquinna Homes plc

DRAWING TITLE
Proposed detached
one bedroom unit

CMP DRAWING

SCALE	SHEET NO.	SHEET TOTAL	DRAWN	CHECKED	DATE	CAD FILE
1:100	A1	1 of 1	ALP	BC	2019-01-11	

TCHH/CMP/01

10-1000 SKI18