


**NOTES**

1. ALL DIMENSIONS IN MILLIMETRES UNLESS STATED OTHERWISE.
2. ALL LEVELS IN METRES ABOVE ORDNANCE DATUM (NEWLYN).
3. ONLY PRINCIPAL UTILITIES AND FEATURES HAVE BEEN INDICATED WITH APPROXIMATE LOCATIONS. INFORMATION FROM DESKTOP SERCH OF FEBRUARY 2018. ACTUAL POSITIONS MUST BE ESTABLISHED AND VERIFIED ON SITE.

**LEGEND**

- BOUNDARY OF SITE AND WORKING AREA
- ENVIRONMENT AGENCY OWNERSHIP BOUNDARY

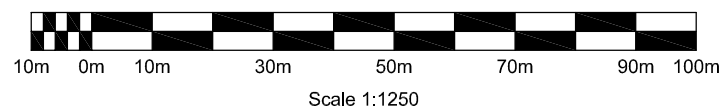

Note: The limits, including the height and depths of the Works, shown in this drawing are not to be taken as limiting the obligations of the contractor under Contract.

Reproduced by permission of Ordnance Survey on behalf of HMSO. ©Crown copyright and database rights 2018. Ordnance Survey Licence number 100026380

Rev	Drawn	Chkd	Rvwd	Apprvd	Date	Description
P01	TJM	EA	TN	TN	25/07/19	ISSUED FOR LAWFUL DEVELOPMENT CERTIFICATE
P02	TJM	TN	TN	TN	26/07/19	ISSUED FOR LAWFUL DEVELOPMENT CERTIFICATE

Designed by: \_\_\_\_\_ Date: \_\_\_\_\_

Status  
S8 Suitable for client review, comment and/or approval

Client



Client Drawing No. \_\_\_\_\_



Registered office: Cowley Business Park, Cowley, Uxbridge, Middlesex, UB8 2AL, UK  
Registered in England and Wales: Company no. 08584398

Project

**HNL MEICA APPRAISAL PACKAGE**

Drawing title

**MEREWAY SLUICE  
LOCATION PLAN**

Drawing scale: 1:1250

Sheet size: A3

Drawing no. 122749-BVL-Z0-320-DR-C-00015

Revision P02