




Millimetres  
0 10 100

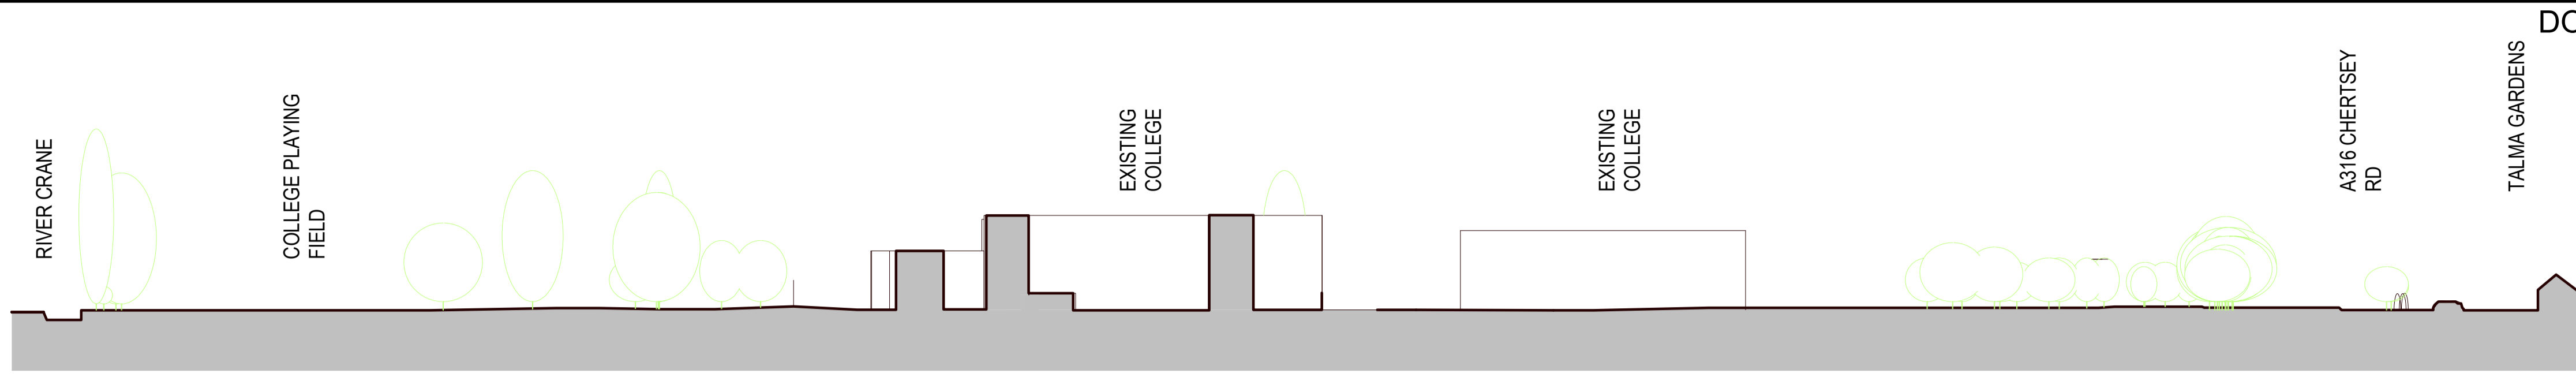


Existing Site A-A

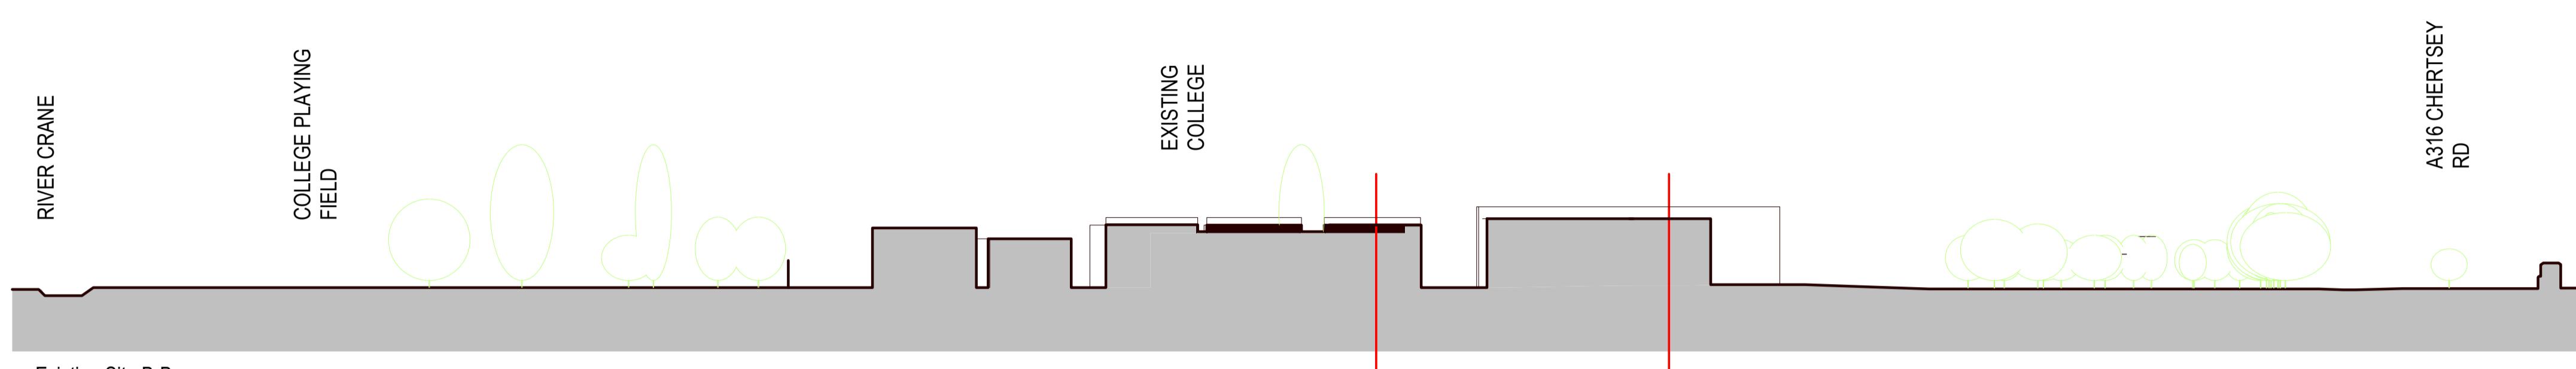


Existing Site B-B

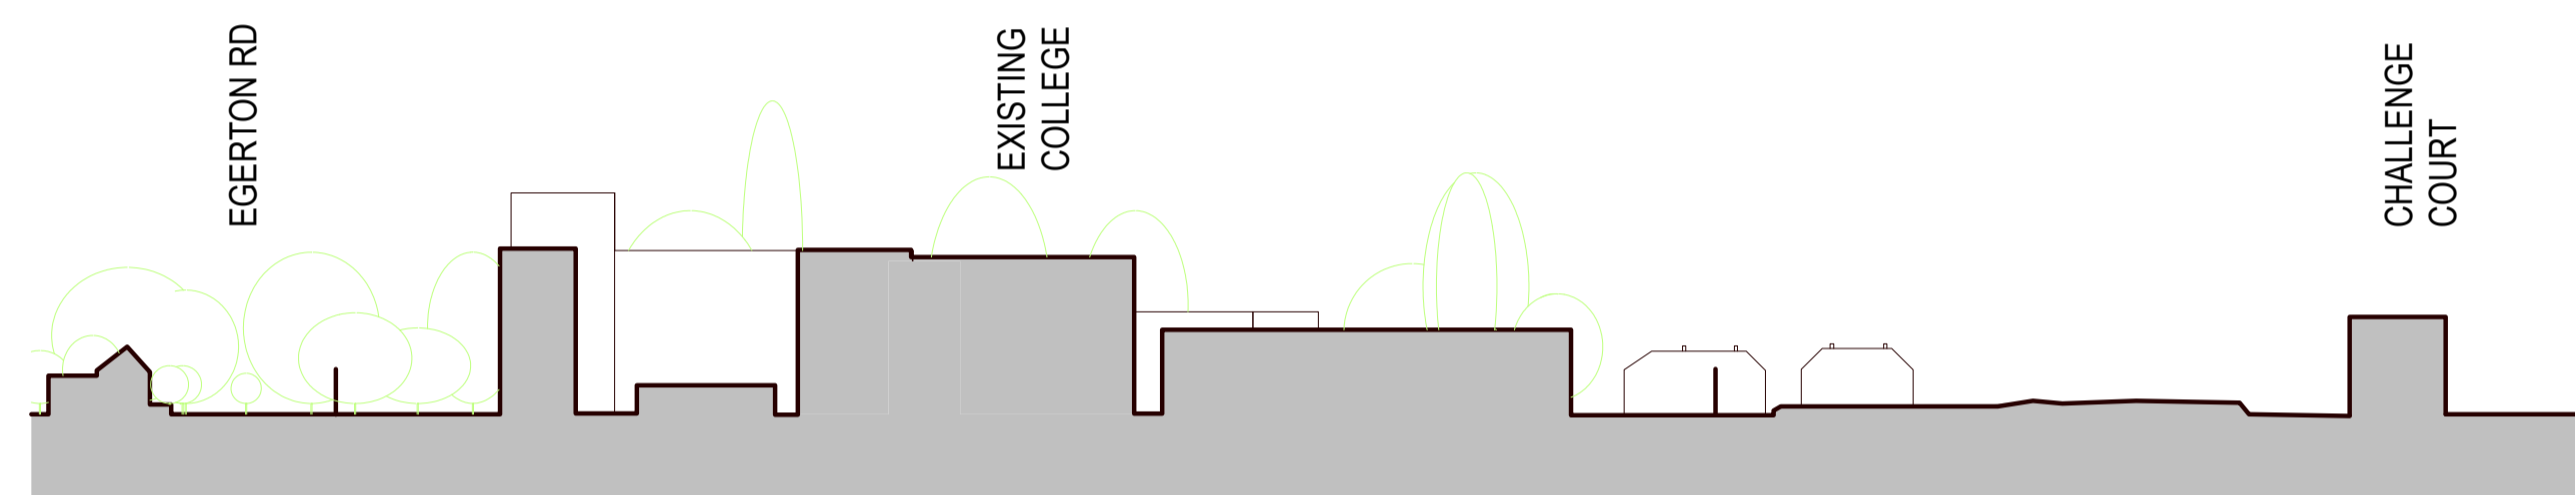

Existing Site C-C

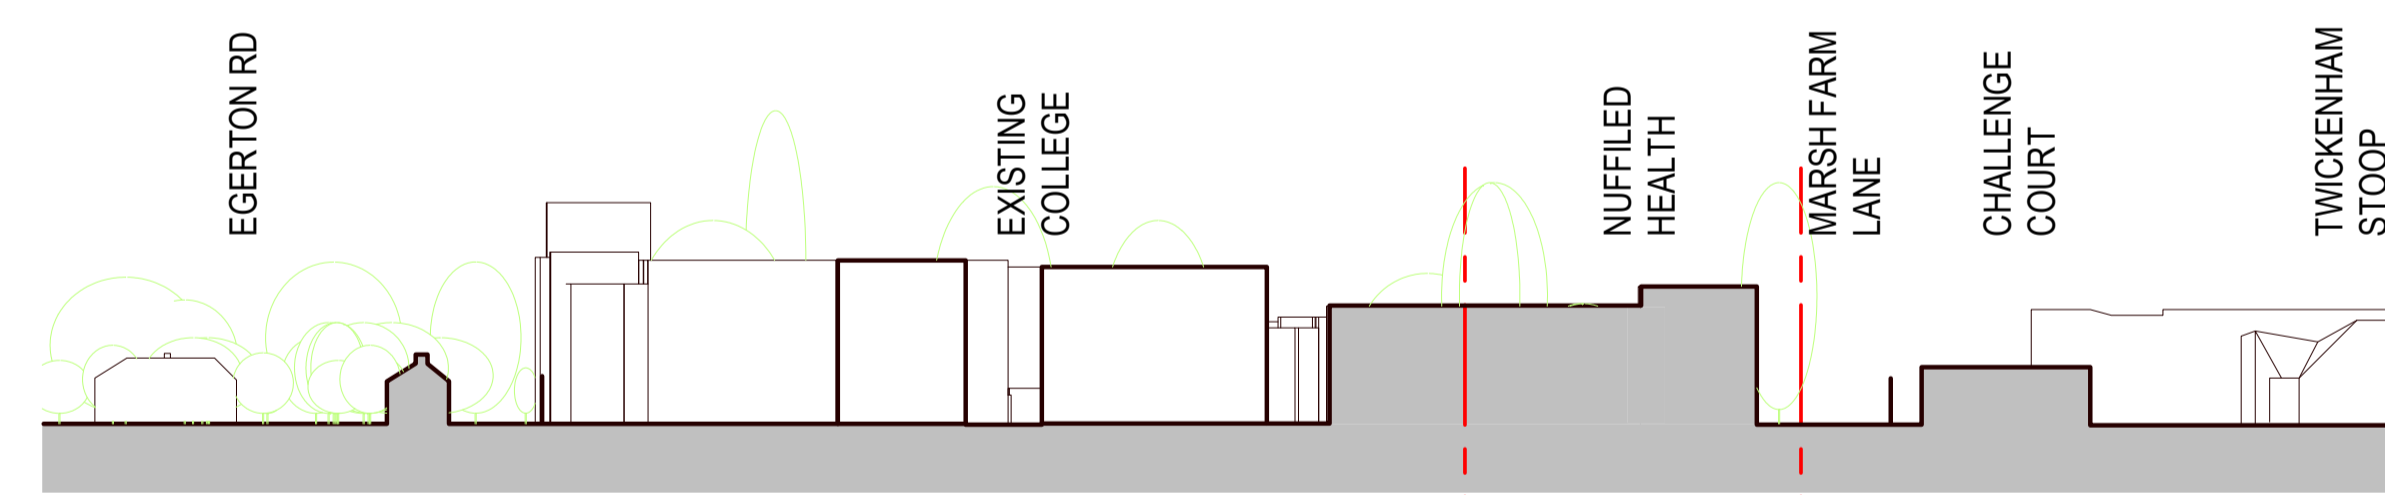

Existing Site D-D

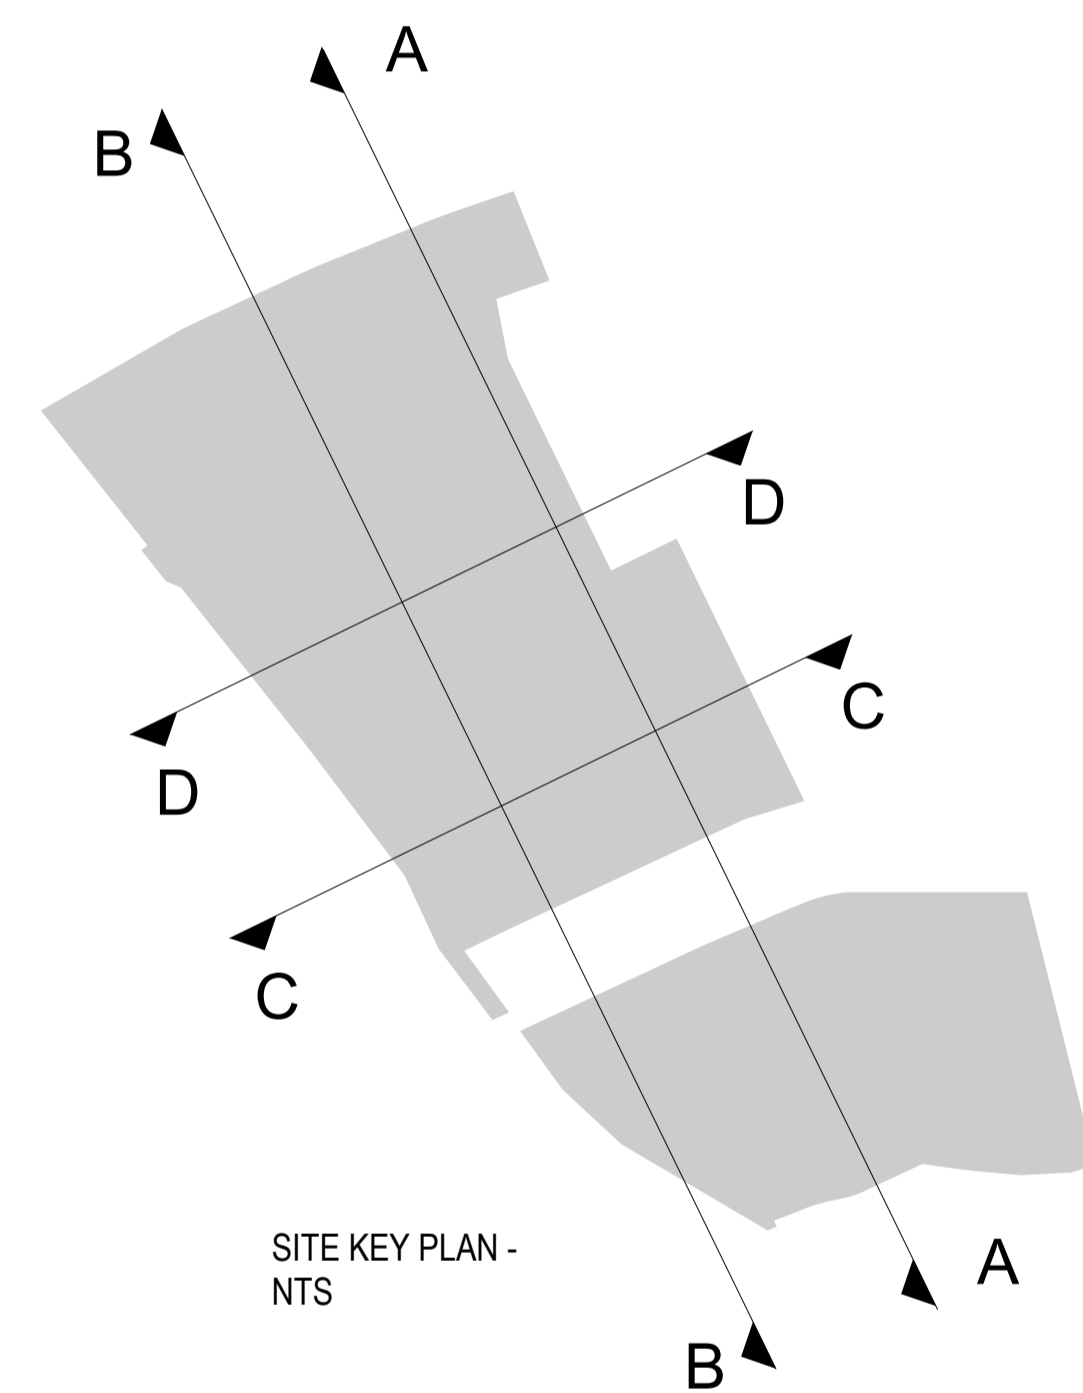


SITE KEY PLAN - NTS

**1** Existing Site Sections  
SCALE 1 : 1000



Existing Site Photos

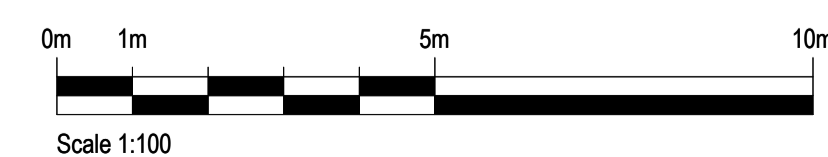

Scale 1:100

DO NOT SCALE

SAFETY, HEALTH AND ENVIRONMENTAL INFORMATION	
In addition to the hazards/risks normally associated with the types of work detailed on this drawing, note the following:	
<b>CONSTRUCTION</b>	
-Demolition works associated with removal of existing building walls and construction of new internal walls, risk of collapse.	
-Working at height for works at high internal levels.	
-Working with plant & machinery, risk of collision or electrocution	
<b>MAINTENANCE/CLEANING</b>	
-Working at height for installation of high level construction and proposed finishes.	
-Working in confined spaces or voids, for servicing of any mechanical/electrical services	
<b>DECOMMISSIONING/DEMOLITION</b>	
-Demolition works associated with removal of existing building walls and construction of new internal walls, risk of collapse.	
-Working at height for works at high levels.	
-Risk associated with the stripping of existing services.	
It is assumed that all works will be carried out by a competent contractor working, where appropriate, to an approved method statement	

Rev.	Date	Description	By	Chk'd	App'd

Drawing Suitability	<b>Planning</b>	Status	<b>S2</b>
		Atkins 11 Bressenden Place Westminster London SW1E 5BY Tel: +44 (0) 20 7121 2000 www.atkinglobal.com © SNC-Lavalin (2019)	

Client	Richmond upon Thames College Egerton Road Twickenham TW2 7SL	
--------	--	--

Project Title	Richmond Upon Thames College STEM Building
---------------	--

Drawing Title	Existing Site Sections
---------------	------------------------

Scale	Designed	Drawn	Checked	Authorised
1 : 1000	TL	RN		
Original Size	Date	Date	Date	Date
A1	10.07.19	10.07.19		
Drawing Number	5186066-ATK-V1-XX-DR-A-0501			Revision
				-

Atkins Project Number: 5186066