


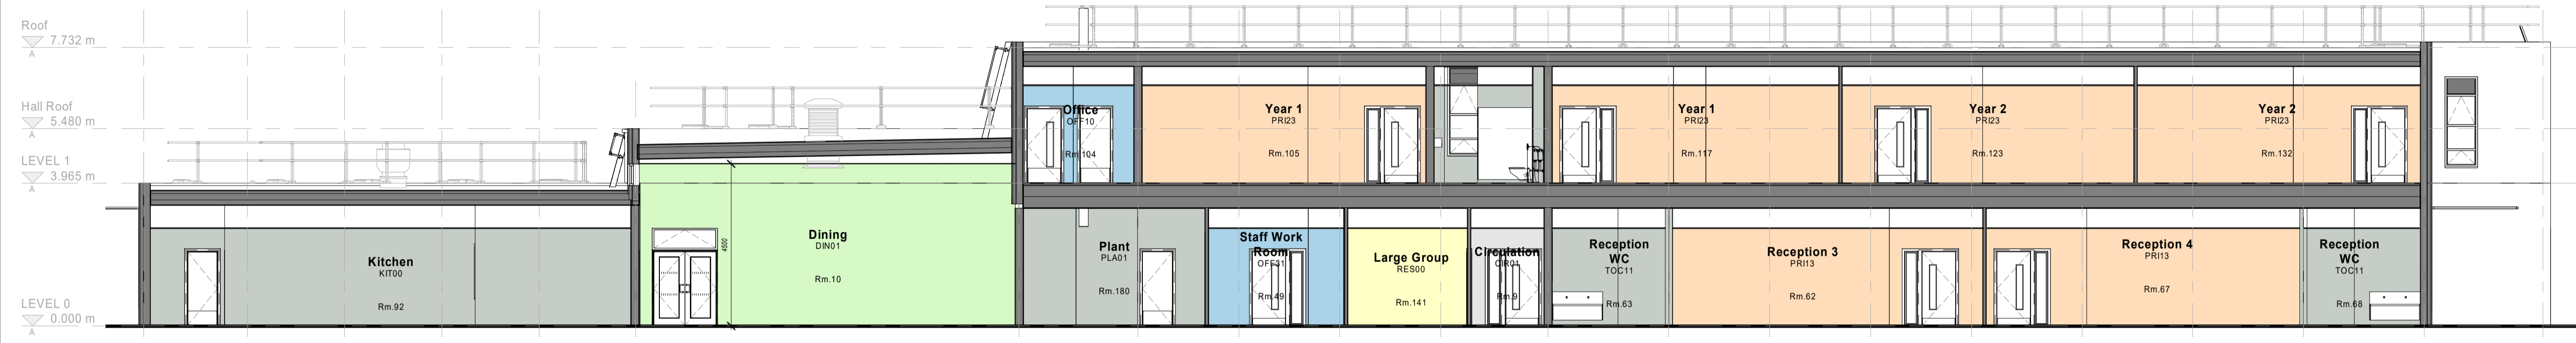


Department Legend

- Basic Teaching
- Circulation
- Large Spaces
- Learning Resource
- Non-Net
- Storage


1. Section 01.
1 : 100





2. Section 02.
1 : 100

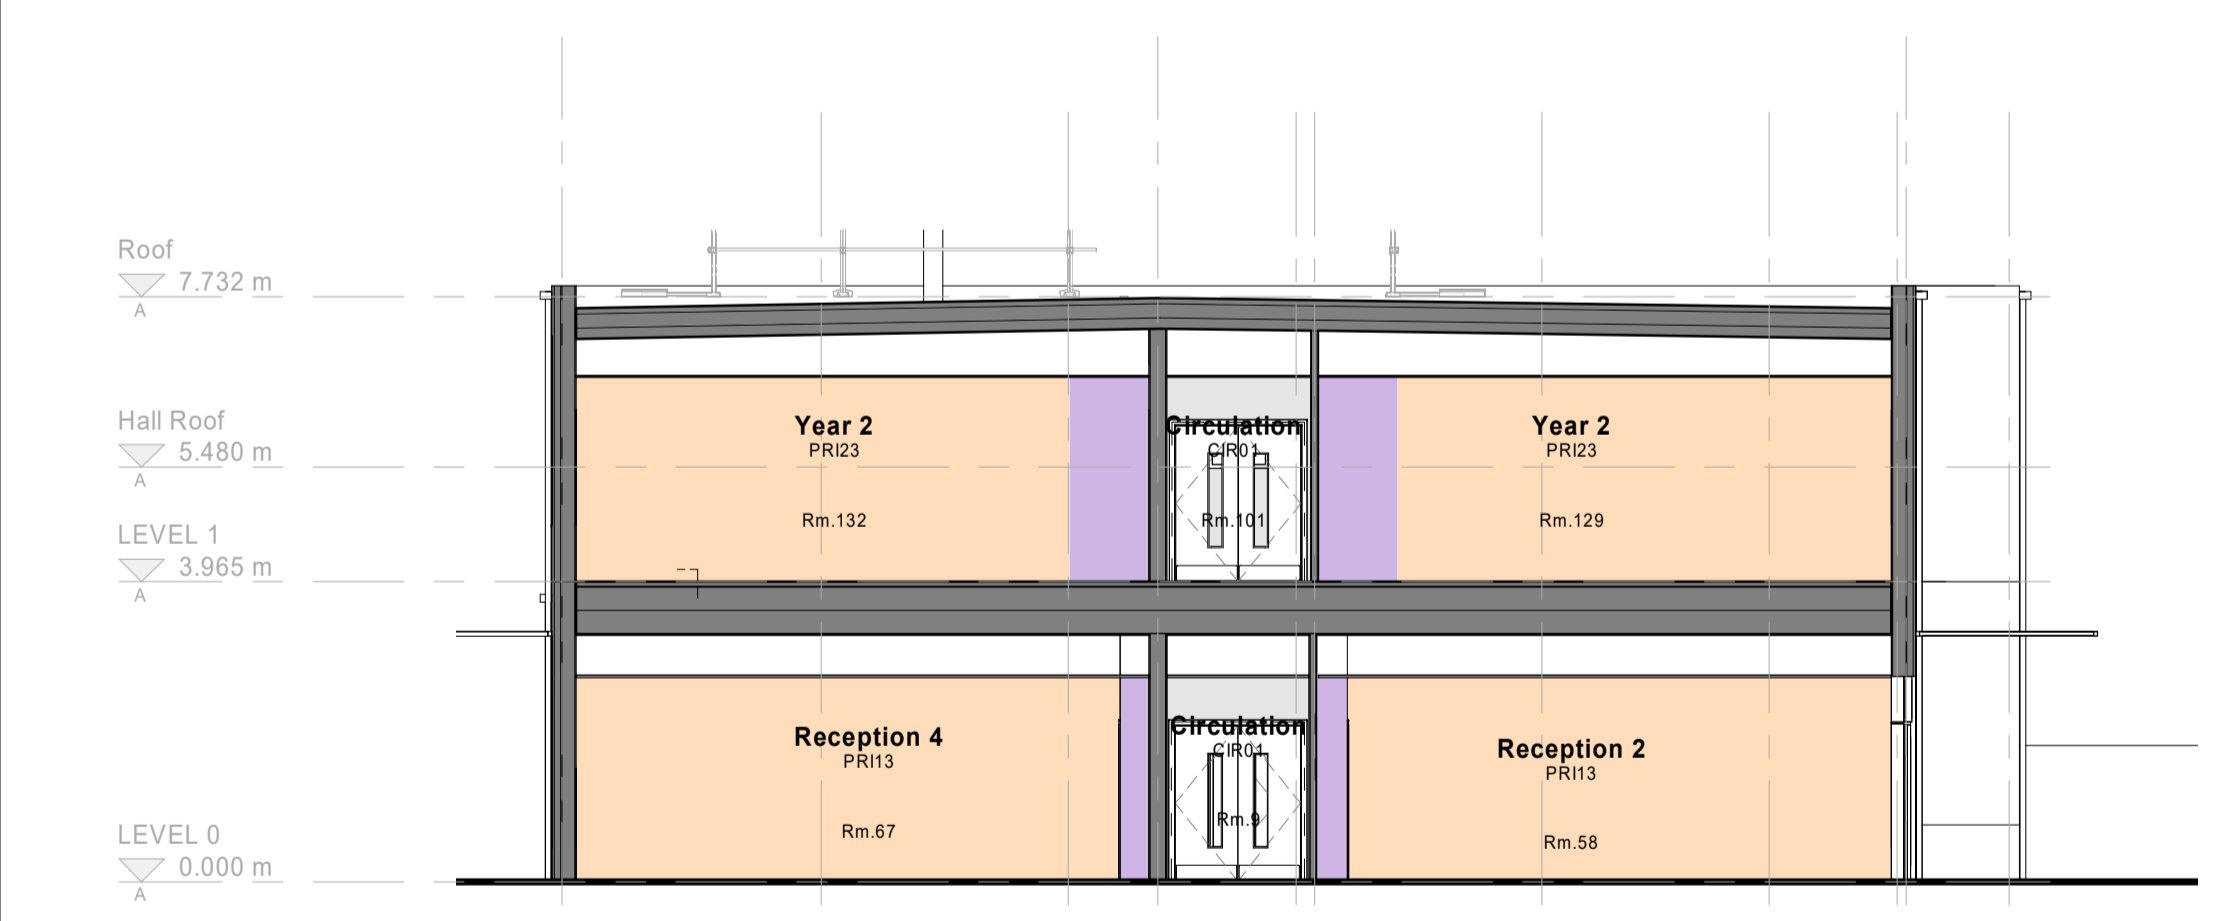

3. Section 03.
1 : 100

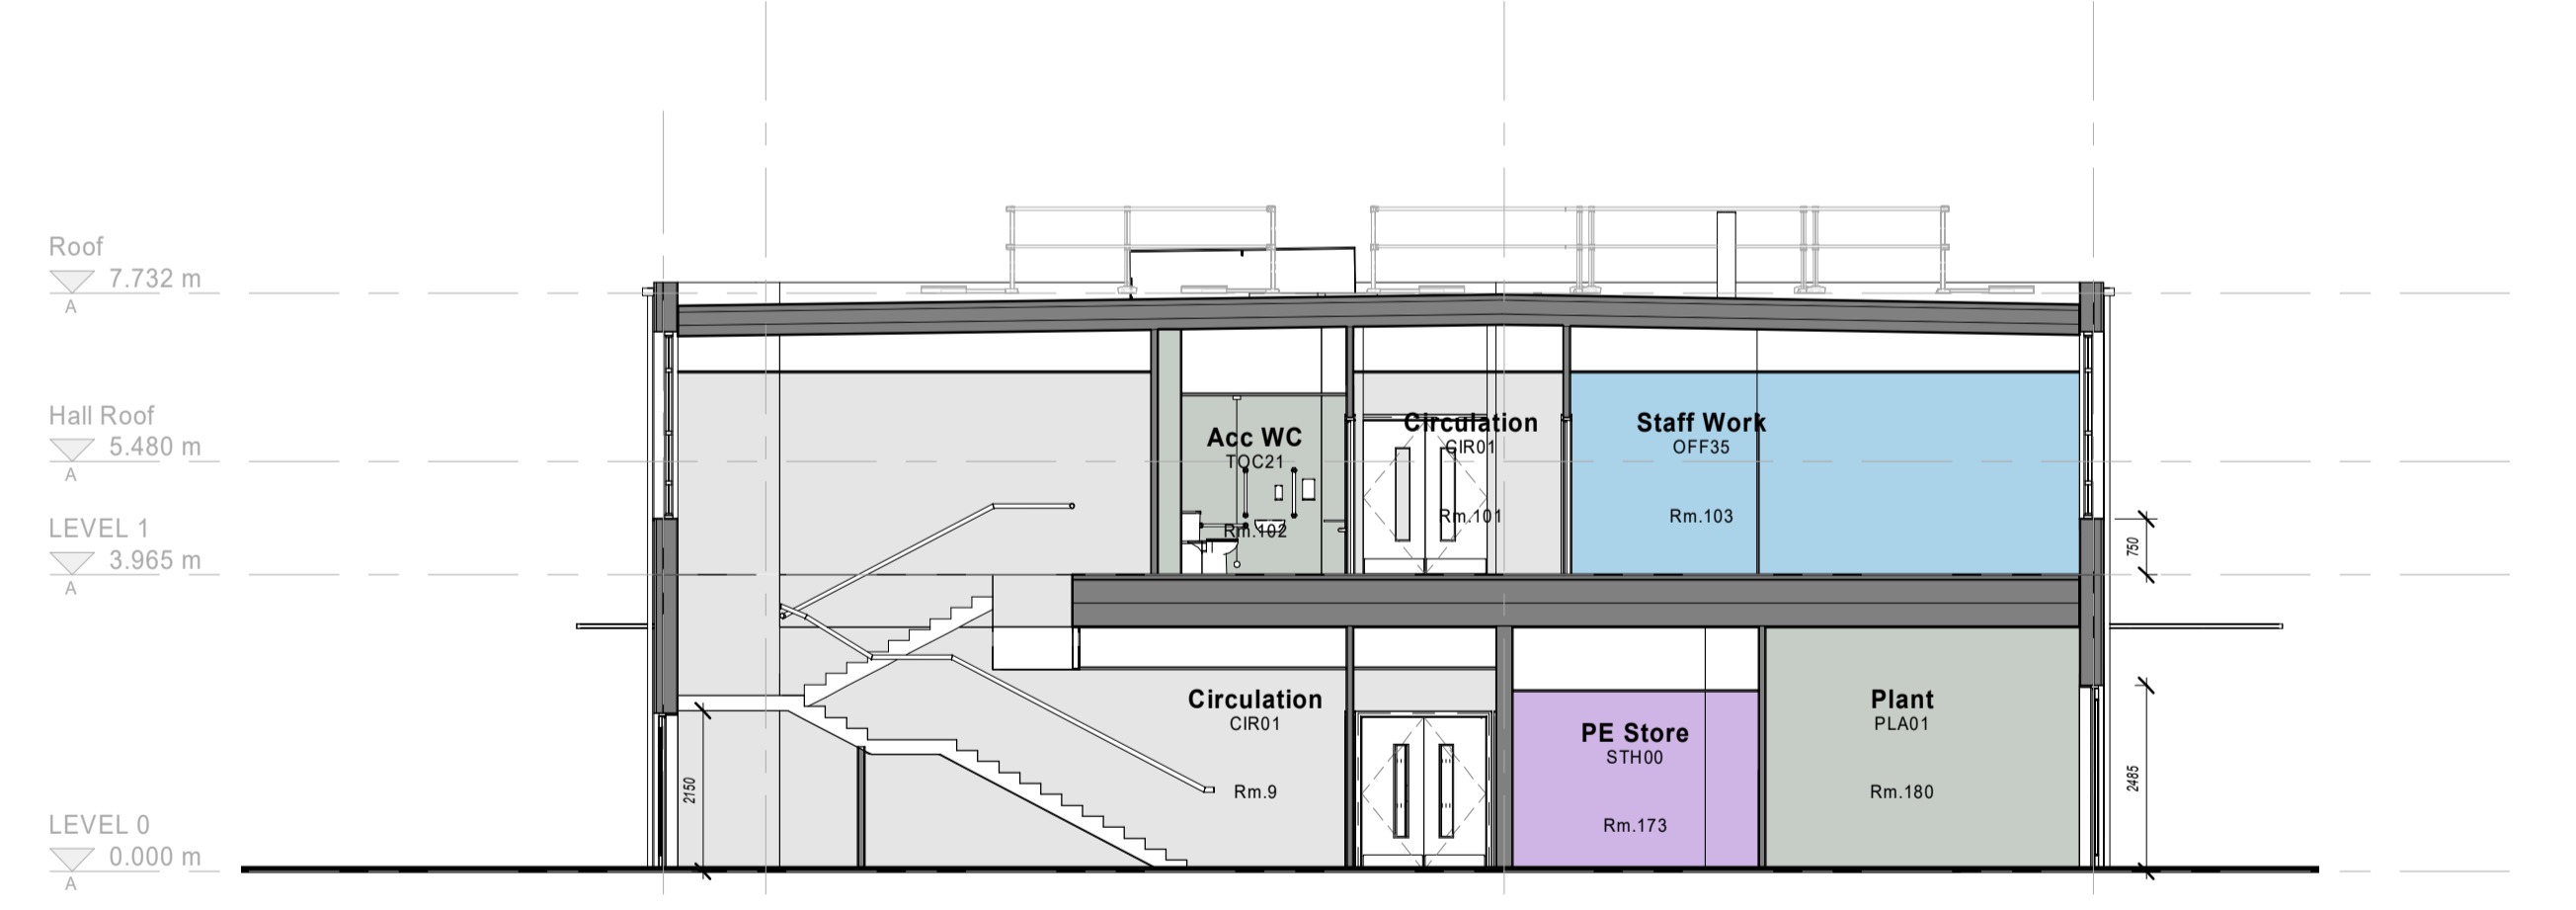

4. Section 04.
1 : 100

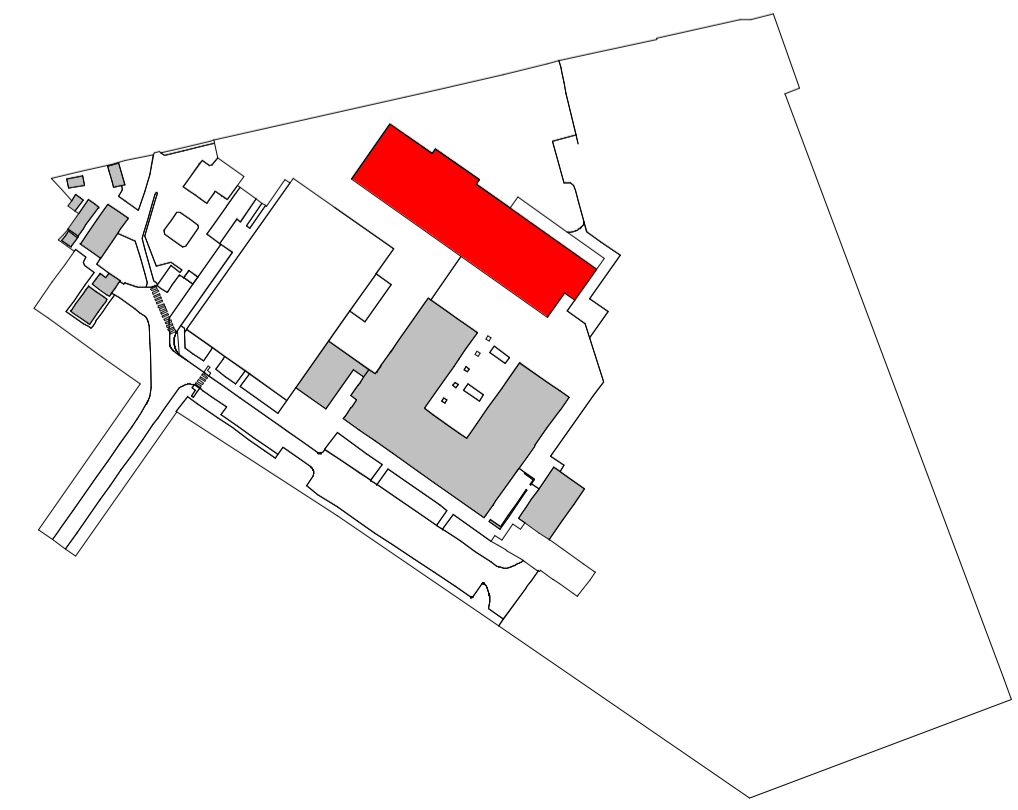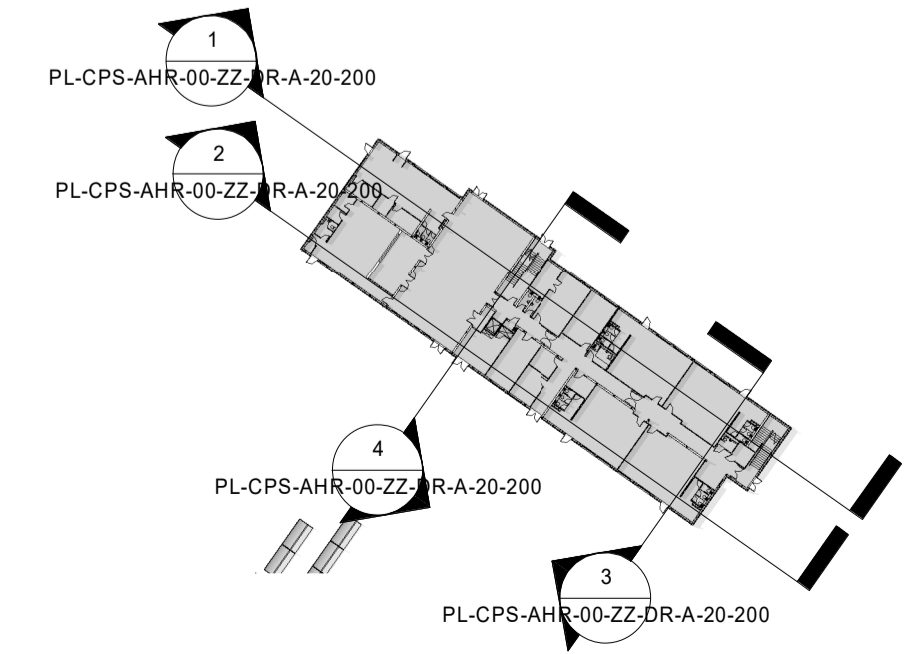

PLANNING ISSUE

Issued for Planning	19.08.19	SH	IK
Rev	Description	Date	Dr
original by	date created	App	by
JC	08/13/19	IK	



T +44(0)161 8287900
E manchester@ahr-global.com
www.ahr-global.com

client name	Initiative		
project	Collis Primary School		
drawing	Sections		
computer file	C:\Rev\Projects\CPS-AHR\XXX\MG-A-S2_stefan.hanis.rvt	plot date	
project number	2017.00767.000	scale	As indicated@A1
drawing number	PL-CPS-AHR-00-ZZ-DR-A-20-200	issue status	Planning
This drawing is to be read in conjunction with all related drawings. All dimensions must be checked and verified on site before commencing any work or producing shop drawings. The originator should be notified immediately of any discrepancy. This drawing is copyright and remains the property of AHR.			