

1. Admin South West-

1:100



3. Admin North East-


1:100





2. Admin South East-


1:100

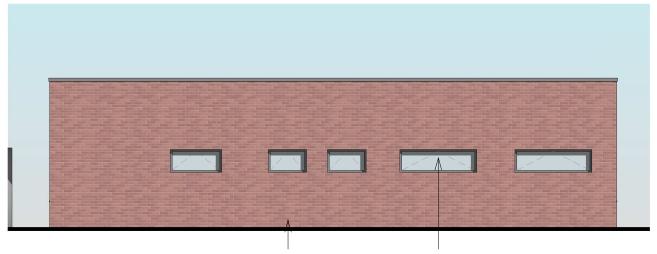


Brick Finish Aluminium Window

4. Admin North West-

1:100

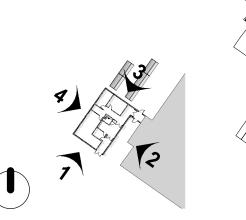

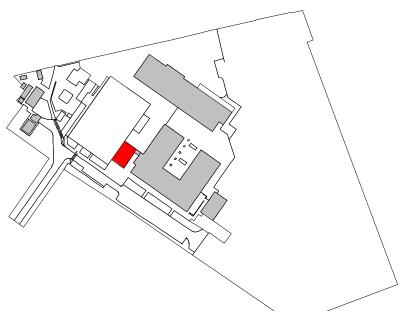

-	Issued for Planning		19.08.19	SH	IK
Rev	Description		Date	Dr by	App by
original by		date created		approved by	
SH		08/13/	19	IK	



M3 2HW United Kingdom

T +44(0)161 8287900 E manchester@ahr-global.com www.ahr-global.com

client name				
Initiative				
project				
Collis Primary School				
drawing				
Admin Block Elevations				
computer file C\Revit Projects\CPS-AHR-XX-XX-M3-A-S2_stefan.harris.rvt	plot date			
project number	scale As indicated @A			
2017.00767.000				
drawing number	issue	rev		
PL-CPS-AHR-01-00-DR-A-20-1	Planning	-		
This drawing is to be read in conjunction with all related drawings. All dimensions must be checked and verified on				

This drawing is to be read in conjunction with all related drawings. All dimensions must be checked and verified on site before commencing any work or producing shop drawings. The originator should be notified immediately of any discrepancy. This drawing is copyright and remains the property of AHR.