
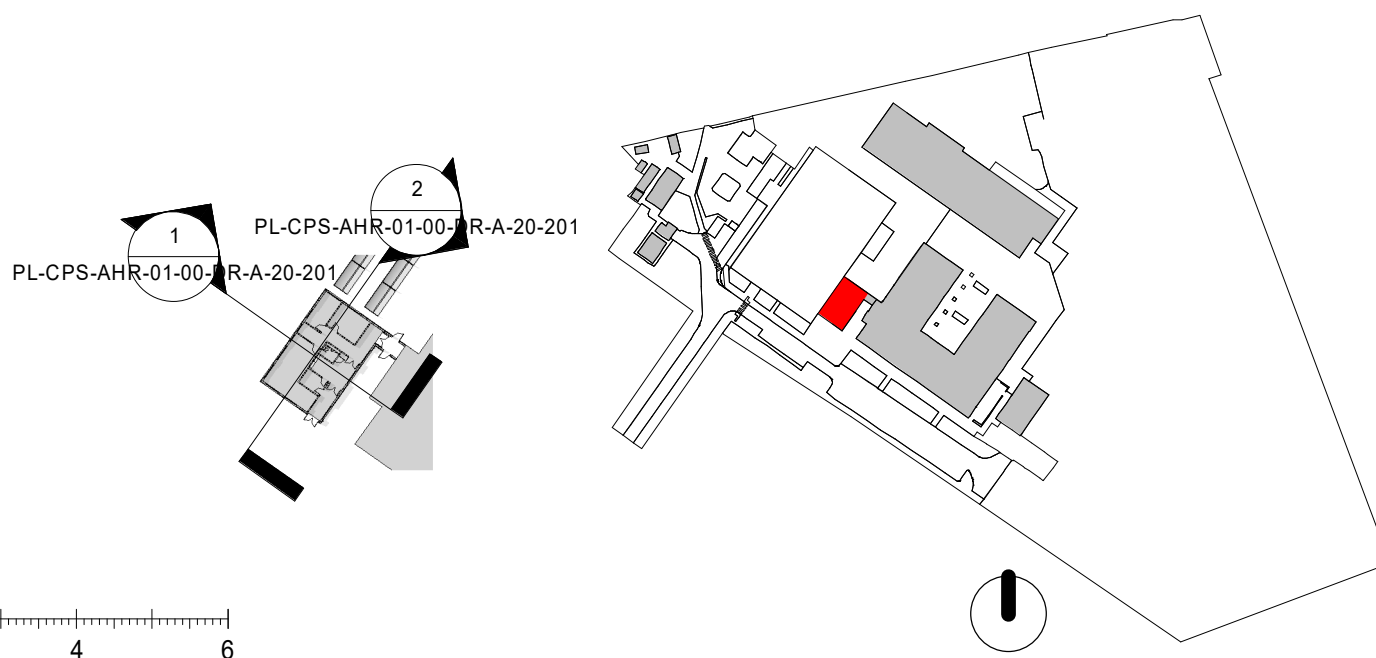
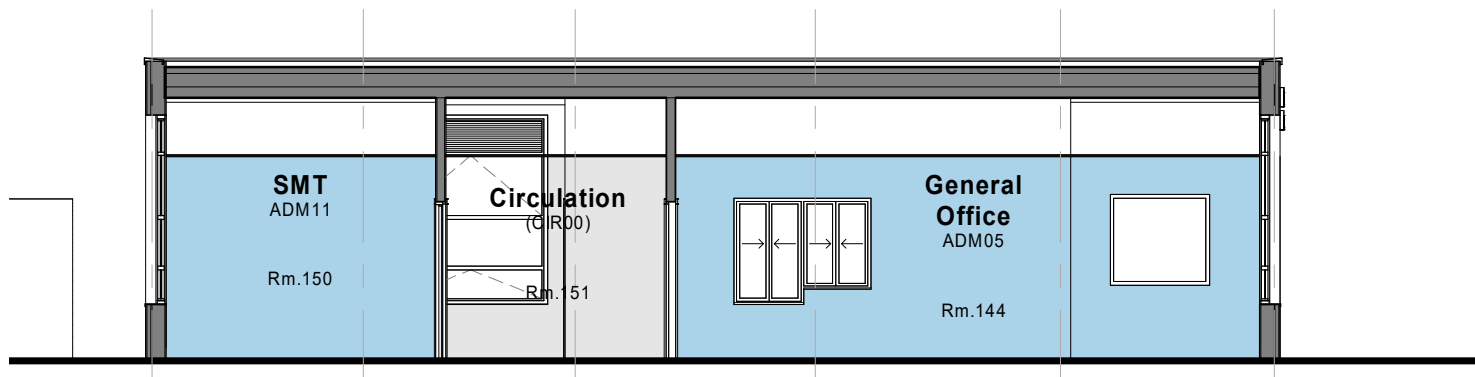


Department Legend

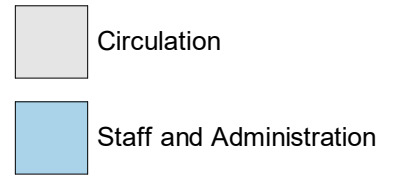

Rev	Description	Date	Dr by	App by
-	Issued for Planning	19.08.19	SH	IK
original by	date created	approved by		
SH	08/13/19	IK		

AHR Architects Ltd
 Parsonage Chambers
 3 The Parsonage
 Manchester
 M3 2HW
 United Kingdom

T +44(0)161 8287900
 E manchester@ahr-global.com
 www.ahr-global.com

client name		
Initiative		
project		
Collis Primary School		
drawing		
Admin Block Sections		
computer file	plot date	
C:\Revit Projects\CPS-AHR\XXX-M3-A-S2_stalin.harris.rvt		
project number	scale	
2017.00767.000	As indicated @A3	
drawing number	issue	rev
PL-CPS-AHR-01-00-DR-A-20-2	Planning	-

This drawing is to be read in conjunction with all related drawings. All dimensions must be checked and verified on site before commencing any work or producing shop drawings. The originator should be notified immediately of any discrepancy. This drawing is copyright and remains the property of AHR.