



**2. Daylight Section 1**  
1 : 200

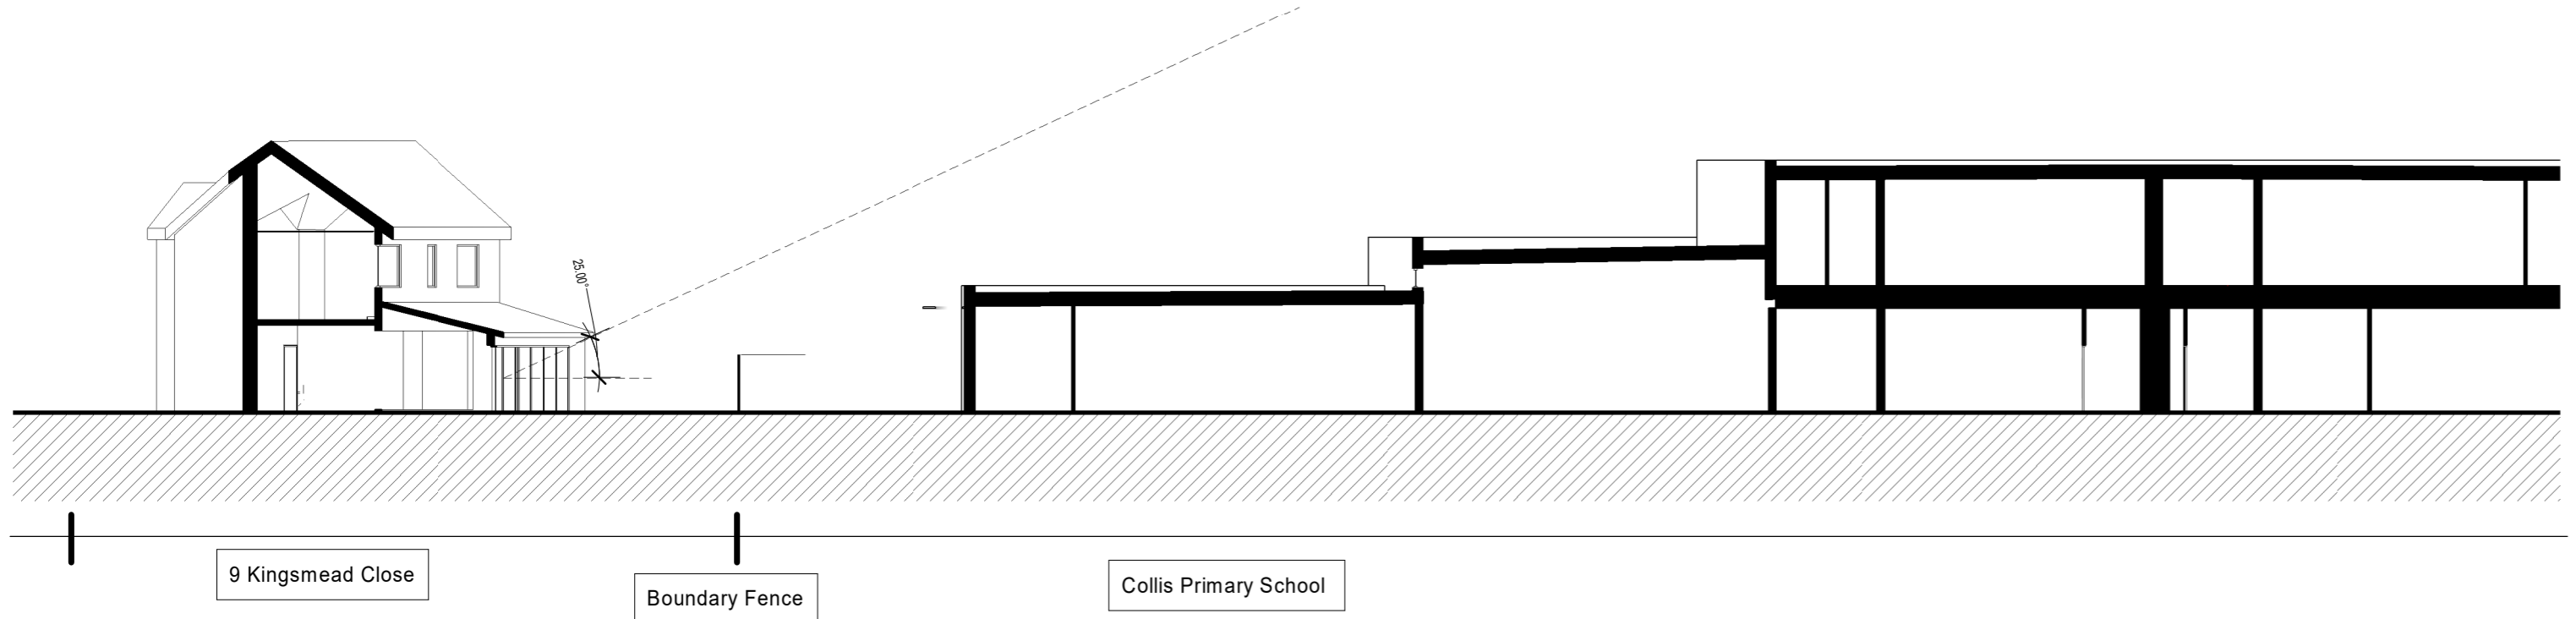


**3. Daylight Section 2**  
1 : 200

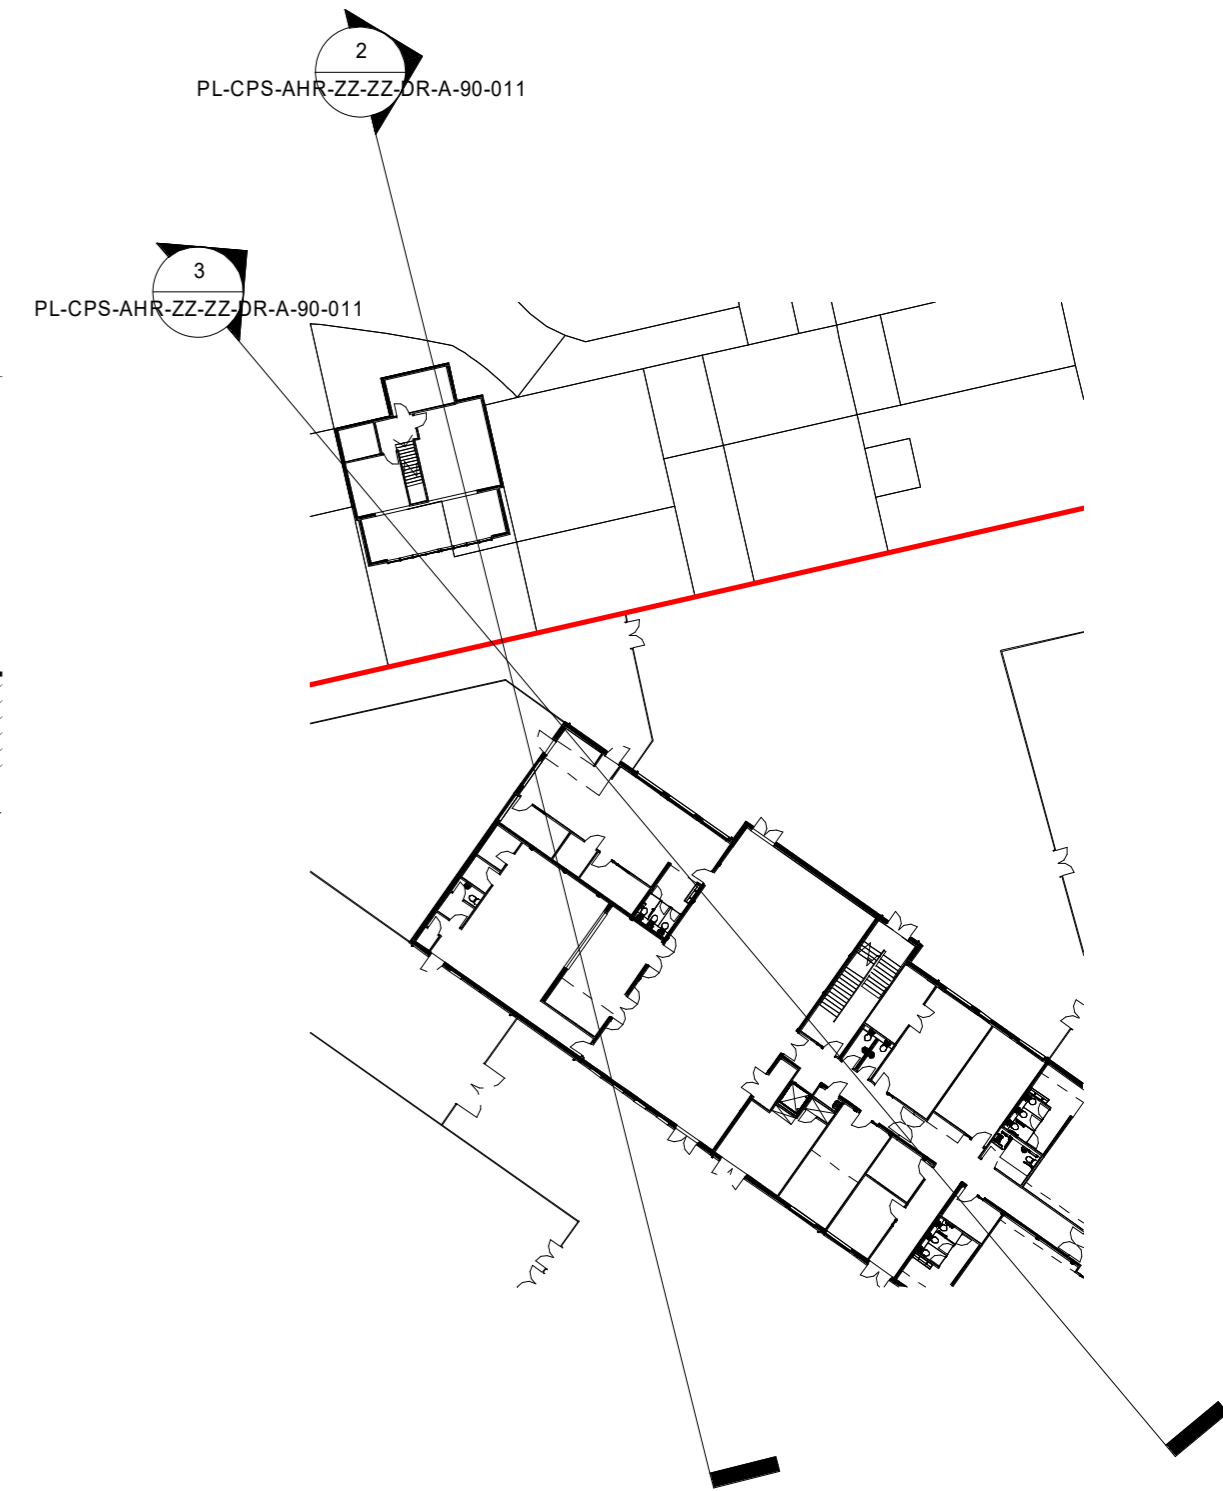

**1. Daylight section locations**  
1 : 500

**PLANNING ISSUE**

Rev	Description	Date	Dr by	App by
-	Issued for Planning	19.08.19	SH	IK
original by	Author	date created	approved by	Approver
		8/15/2019		

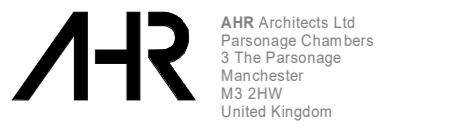

AHR Architects Ltd  
Parsonage Chambers  
3 The Parsonage  
Manchester  
M3 2HW  
United Kingdom

T +44(0)161 8287900  
E manchester@ahr-global.com  
www.ahr-global.com

client name		
Initiative		
project		
Collis Primary School		
drawing		
Daylight Assessment		
computer file	plot date	
c:\hr\p\p\p\CPS-AHR-XX-XX\A3-A32_dalle_hairn.rvt		
project number	scale	
2017.00767.000	As indicated @A2	
drawing number	issue	rev
PL-CPS-AHR-ZZ-ZZ-DR-A-90-C	Planning	-

This drawing is to be read in conjunction with all related drawings. All dimensions must be checked and verified on site before commencing any work or producing shop drawings. The originator should be notified immediately of any discrepancy. This drawing is copyright and remains the property of AHR.