



2. Daylight Section 1

1 : 200

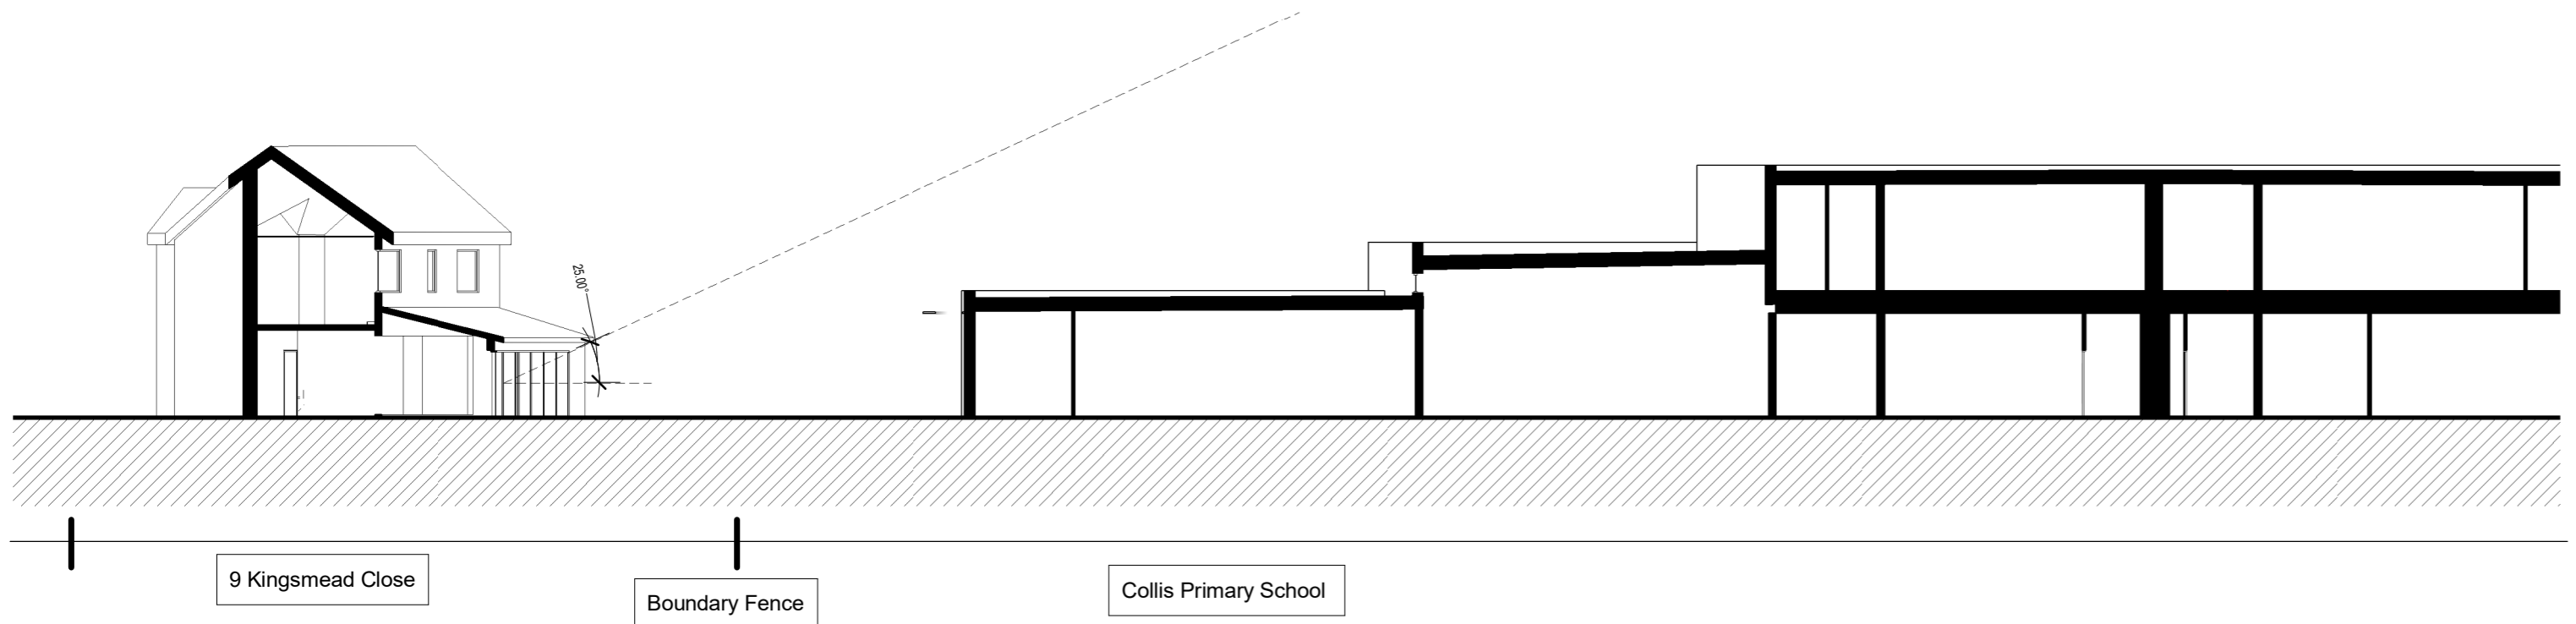


3. Daylight Section 2

1 : 200

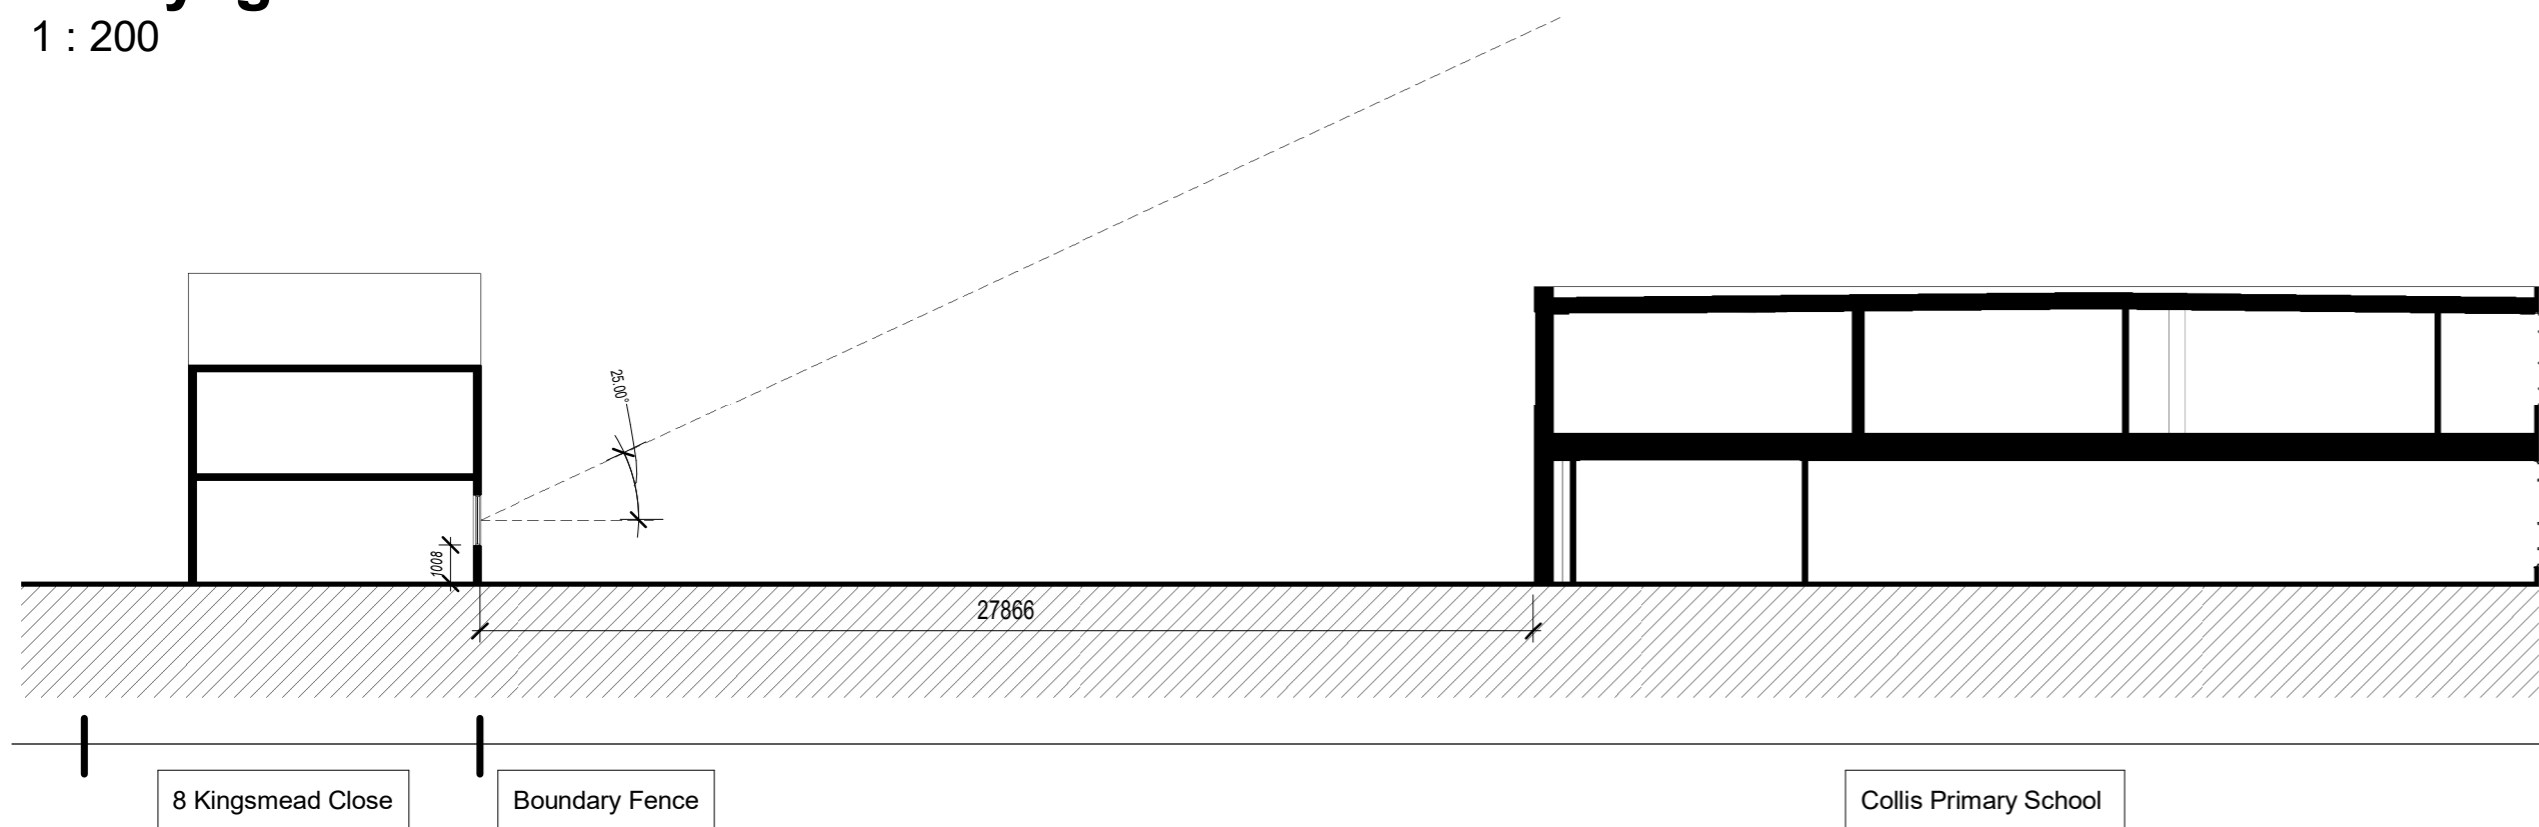

4. Daylight Section 3

1 : 200

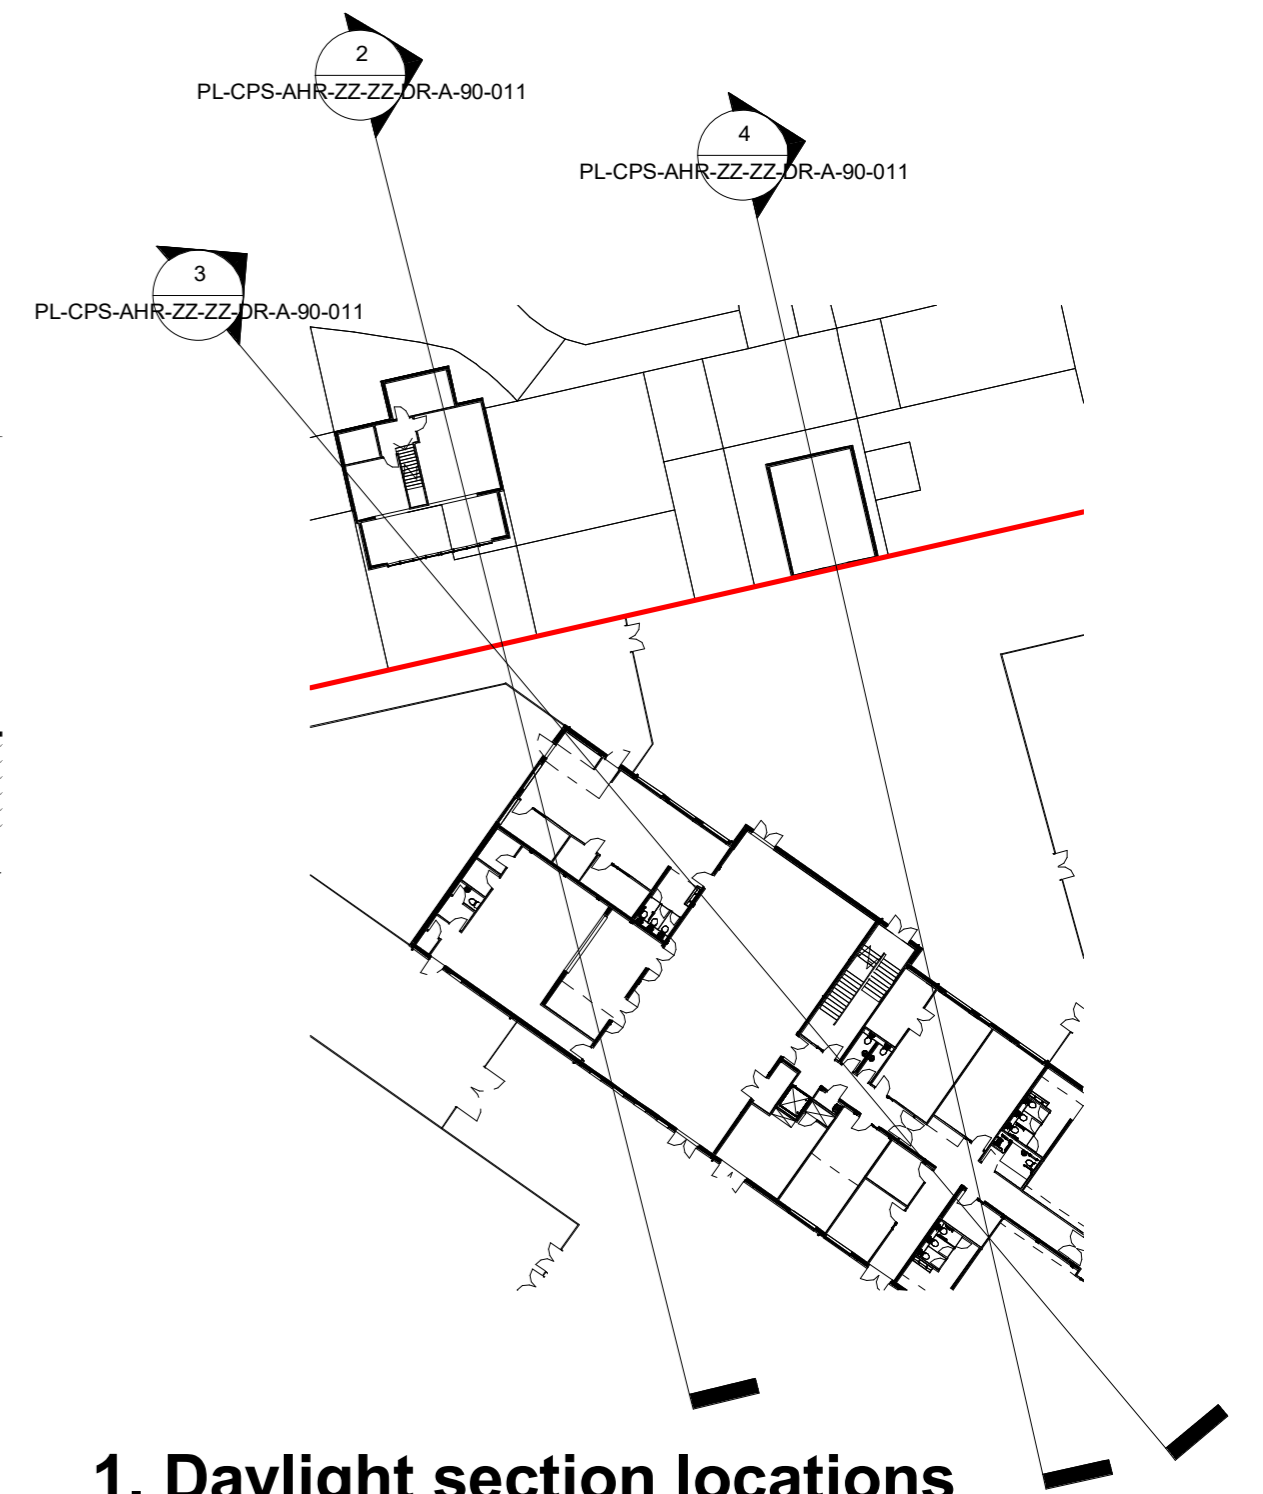

1. Daylight section locations

1 : 500

PLANNING ISSUE

P1	8 Kingsmead section added	11.09.19	AM	IK
	Issued for Planning	19.08.19	SH	IK
Rev	Description	Date	Dr by	App by
original by	date created			approved by
Author	8/15/2019			Approver

AHR AHR Architects Ltd
Parsonage Chambers
3 The Parsonage
Manchester
M3 2HW
United Kingdom

T +44(0)161 8287900
E manchester@ahr-global.com
www.ahr-global.com

client name	
Initiative	
project	
Collis Primary School	
drawing	
Daylight Assessment	
computer file	plot date
C:\Red\apps\PL-CPS-AHR-ZZ-ZZ-DR-A-90-011.dwg	
project number	scale
2017.00767.000	As indicated @A2
drawing number	issue
PL-CPS-AHR-ZZ-ZZ-DR-A-90-011-Planning	P1

This drawing is to be read in conjunction with all related drawings. All dimensions must be checked and verified on site before commencing any work or producing shop drawings. The originator should be notified immediately of any discrepancy. This drawing is copyright and remains the property of AHR.