



Refuse area

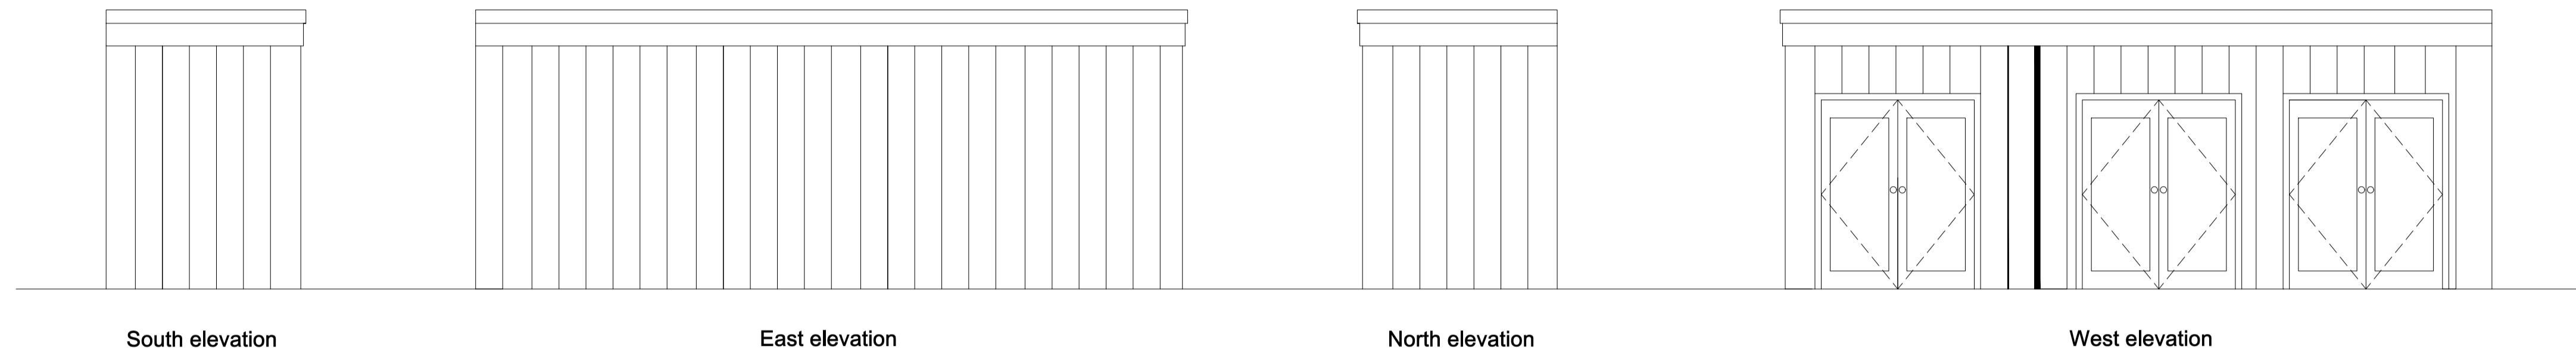

Bike store

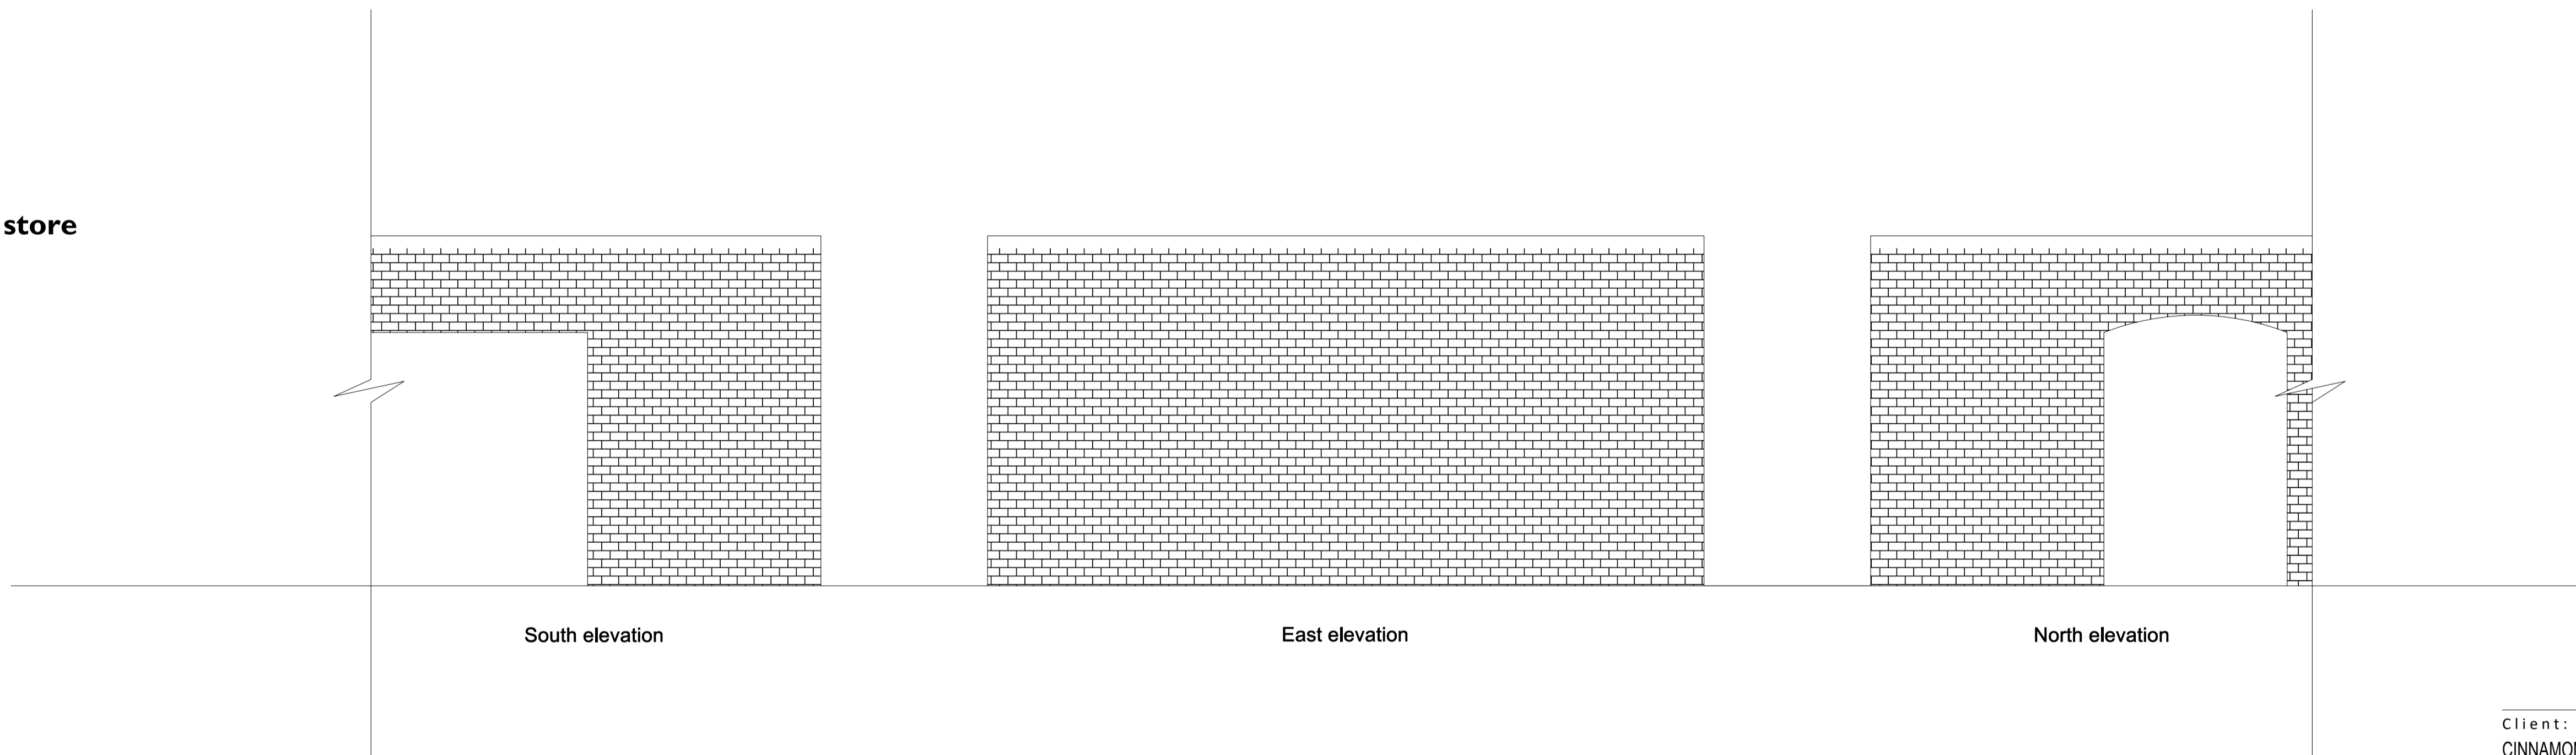

 **Brick work**

 **Vertical cladding**

This 1:1000 plan shows the location of both the Refuse area and the Cycle area in relation to the site. They can be seen marked with small red circles.



**Key Plan
1:1000**

Client:
CINNAMON CARE COLLECTION



Project:
STATION ROAD, HAMPTON

24 Church St West,
Woking, Surrey,
GU21 6HT
01483 494 350
info@prc-group.com
www.prc-group.com

Drawing Title:
outbuildings details

Scale @ A1: 1:50
Checked by: 27/08/2019
Date:

Job No: 11045
Stage: PL 030
Drawing No: Rev: A

Issue Status:
 Construction
 Information
 Tender
 Preliminary
 Approval

Architecture
 Planning
 Master Planning
 Urban Design
 Interiors
 Landscape

Offices
 Woking
 London
 Milton Keynes
 Warsaw