


Note: The levels, including the height and depths of the works, shown in this drawing are not to be taken as binding on the contractor under Contract.

Reproduced by permission of Ordnance Survey on behalf of HMISO. © Crown copyright and database rights 2018. Ordnance Survey Licence number: 100026380

- NOTES**
1. ALL DIMENSIONS IN MILLIMETRES UNLESS STATED OTHERWISE.
 2. ALL LEVELS IN METRES ABOVE ORDNANCE DATUM (NEWLYN).
 3. ONLY PRINCIPAL UTILITIES AND FEATURES HAVE BEEN INDICATED WITH APPROPRIATE LOCATIONS. ACTUAL POSITIONS MUST BE ESTABLISHED AND VERIFIED ON SITE.

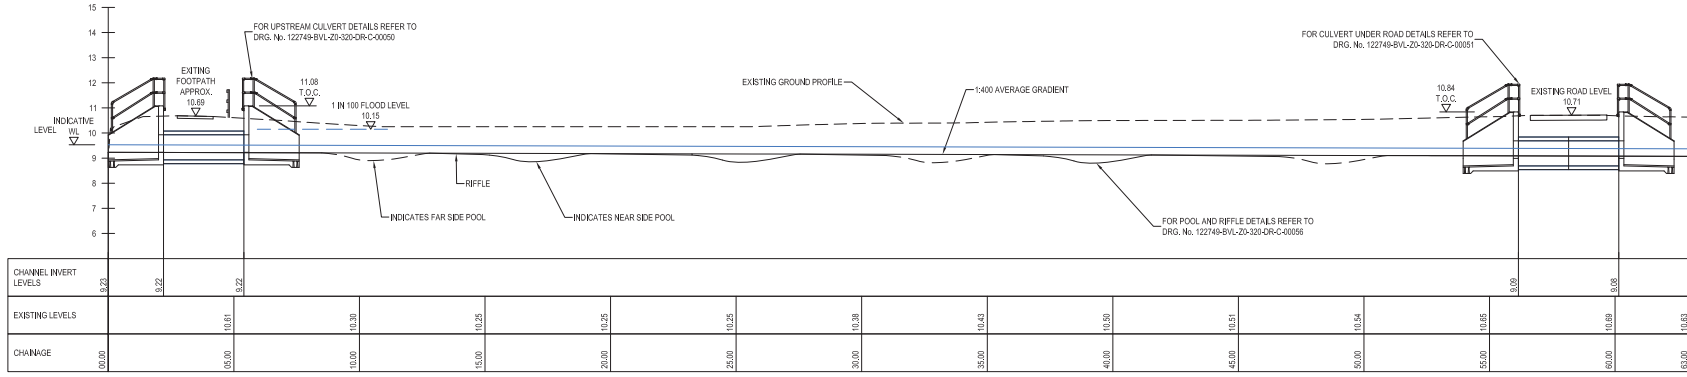

LONG SECTION FROM UPSTREAM CULVERT TO CULVERT UNDER ROAD
SCALE 1:100 HORZ., 1:100 VERT.

ALIGNMENT - FISH PASS - LONGSECTION
SCALE: H 1:100, V 1:100. DATUM: 5.000

SKETCH

Purpose:
This sketch is an informal tool for communicating and collaborating on projects. It shall not be considered as a project output, part of a project output or as satisfying a contractual requirement. All details are indicative and subject to further design and collaboration.

Originator: nic56759

Sketch Name: Mereway fish pass work in process drawings

Date: 19/09/2019


SAFETY, HEALTH AND ENVIRONMENTAL INFORMATION

IN ADDITION TO THE HAZARDS OR RISKS NORMALLY ASSOCIATED WITH THE TYPES OF WORK DETAILED ON THIS DRAWING, THE FOLLOWING SIGNIFICANT RESIDUAL RISKS SHOULD BE NOTED. FURTHER DETAILS ARE INCLUDED IN THE COM DESIGN RISK MANAGEMENT REGISTER

CONSTRUCTION:

MAINTENANCE, CLEANING AND OPERATION:

DECOMMISSIONING OR DEMOLITION:

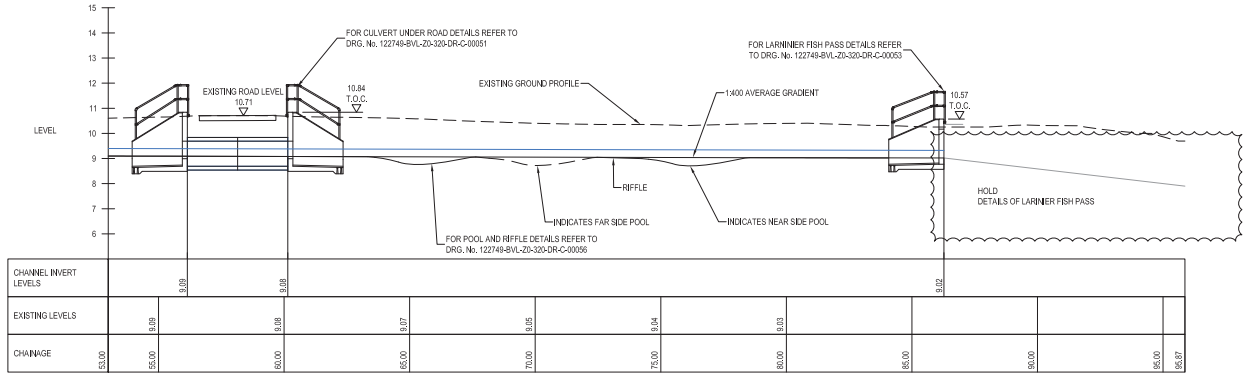

LONG SECTION FROM CULVERT UNDER ROAD TO LARINIER FISH PASS
SCALE 1:100 HORZ., 1:100 VERT.

Rev	Drawn	Chk'd	Revised	Approved	Date	Description
P01.0						

Designed by: _____ Date: _____

Status: **SP** Initial Status or V/P

Client:

Client Drawing No: ENWMS200049-GBV-SZ-320-DR-C-B1401_3-SB-P1-B1401-EAM-L004

A GALLIFORD TRY, BLACK & VEATCH, JOINT VENTURE

Registered office: Cowley Business Park, Cowley, Oxford, Middlesex, UB8 2AL, UK
Registered in England and Wales. Company no. 08384318

Project: **HNL MEICA APPRAISAL PACKAGE**

Drawing title: **MEREWAY SLUICE FISH PASS LONG SECTION**

Drawing scale: 1:100 Sheet id: A1

Drawing no. 122749-BVL-Z0-320-DR-C-00054 Revision: P01.01

