



Note: The levels, including the height and depth of the works, shown in this drawing are not to be taken as indicating the obligations of the contractor under Contract.

Reproduced by permission of Ordnance Survey on behalf of HMASO. © Crown copyright and database rights 2018. Ordnance Survey Licence number: 100026380

- NOTES**
1. ALL DIMENSIONS IN MILLIMETRES UNLESS STATED OTHERWISE.
 2. ALL LEVELS IN METRES ABOVE ORDNANCE DATUM (NEWLYN).
 3. ONLY PRINCIPAL UTILITIES AND FEATURES HAVE BEEN INDICATED WITH APPROPRIATE LOCATIONS. ACTUAL POSITIONS MUST BE ESTABLISHED AND VERIFIED ON SITE.

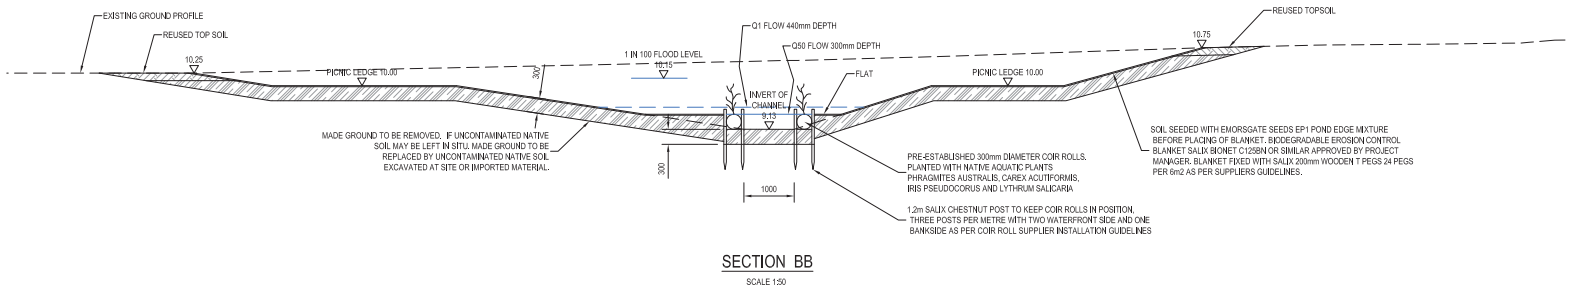

SAFETY, HEALTH AND ENVIRONMENTAL INFORMATION	
IN ADDITION TO THE HAZARDS OR RISKS NORMALLY ASSOCIATED WITH THE TYPES OF WORK DETAILED ON THIS DRAWING, THE FOLLOWING SIGNIFICANT RESIDUAL RISKS SHOULD BE NOTED. FURTHER DETAILS ARE INCLUDED IN THE CON DESIGN RISK MANAGEMENT REGISTER	
CONSTRUCTION:	
MAINTENANCE, CLEANING AND OPERATION:	
DECOMMISSIONING OR DEMOLITION:	


SKETCH 

Purpose :
This sketch is an informal tool for communicating and collaborating on projects. It shall not be considered as a project output, part of a project output or as satisfying a contractual requirement. All details are indicative and subject to further design and collaboration.

Originator : nic56759

Sketch Name : Mereway fish pass work in process drawings

Date : 19/09/2019

Rev	Drawn	Chk	Revd	Apprd	Date	Description
P01.0	---	---	---	---	---	---
Designed by: TN						Date: 29/08/19
Status: S0						Initial Status or V/P
Client:						
Client Drawing No:						EN/MS/ES00049-05/1-SZ-320-DR-C-B1401_3-S0-P01-B1401-EA4-L004

 **A GALLIFORD TRY, BLACK & VEATCH, JOINT VENTURE**
Registered office: Cowley Business Park, Cowley, Oxford, Middlesex, UB8 2AL, UK
Registered in England and Wales. Company no. 08384318

Project
HNL MEICA APPRAISAL PACKAGE

Drawing title
**MEREWAY SLUICE
FISH PASS
CHANNEL SECTION PICNIC AREA**

Drawing scale: 1:50 Sheet id: A1
Drawing no. 122749-BVL-Z0-320-DR-C-00055 Revision P01.01

