



Double Yellow Lines



84 North Street
Guildford
Surrey
GU1 4AU

Cargo Works
1-2 Hatfields
London
SE1 9PG

T: 01483 531 300

T: 020 8065 5208


www.motion.co.uk

Project:
50 South Road, Twickenham

Title:
Proposed Parking Restrictions

Scale: 1:500 (@ A3)

Drawing: 1807029-SK01
Revision: A

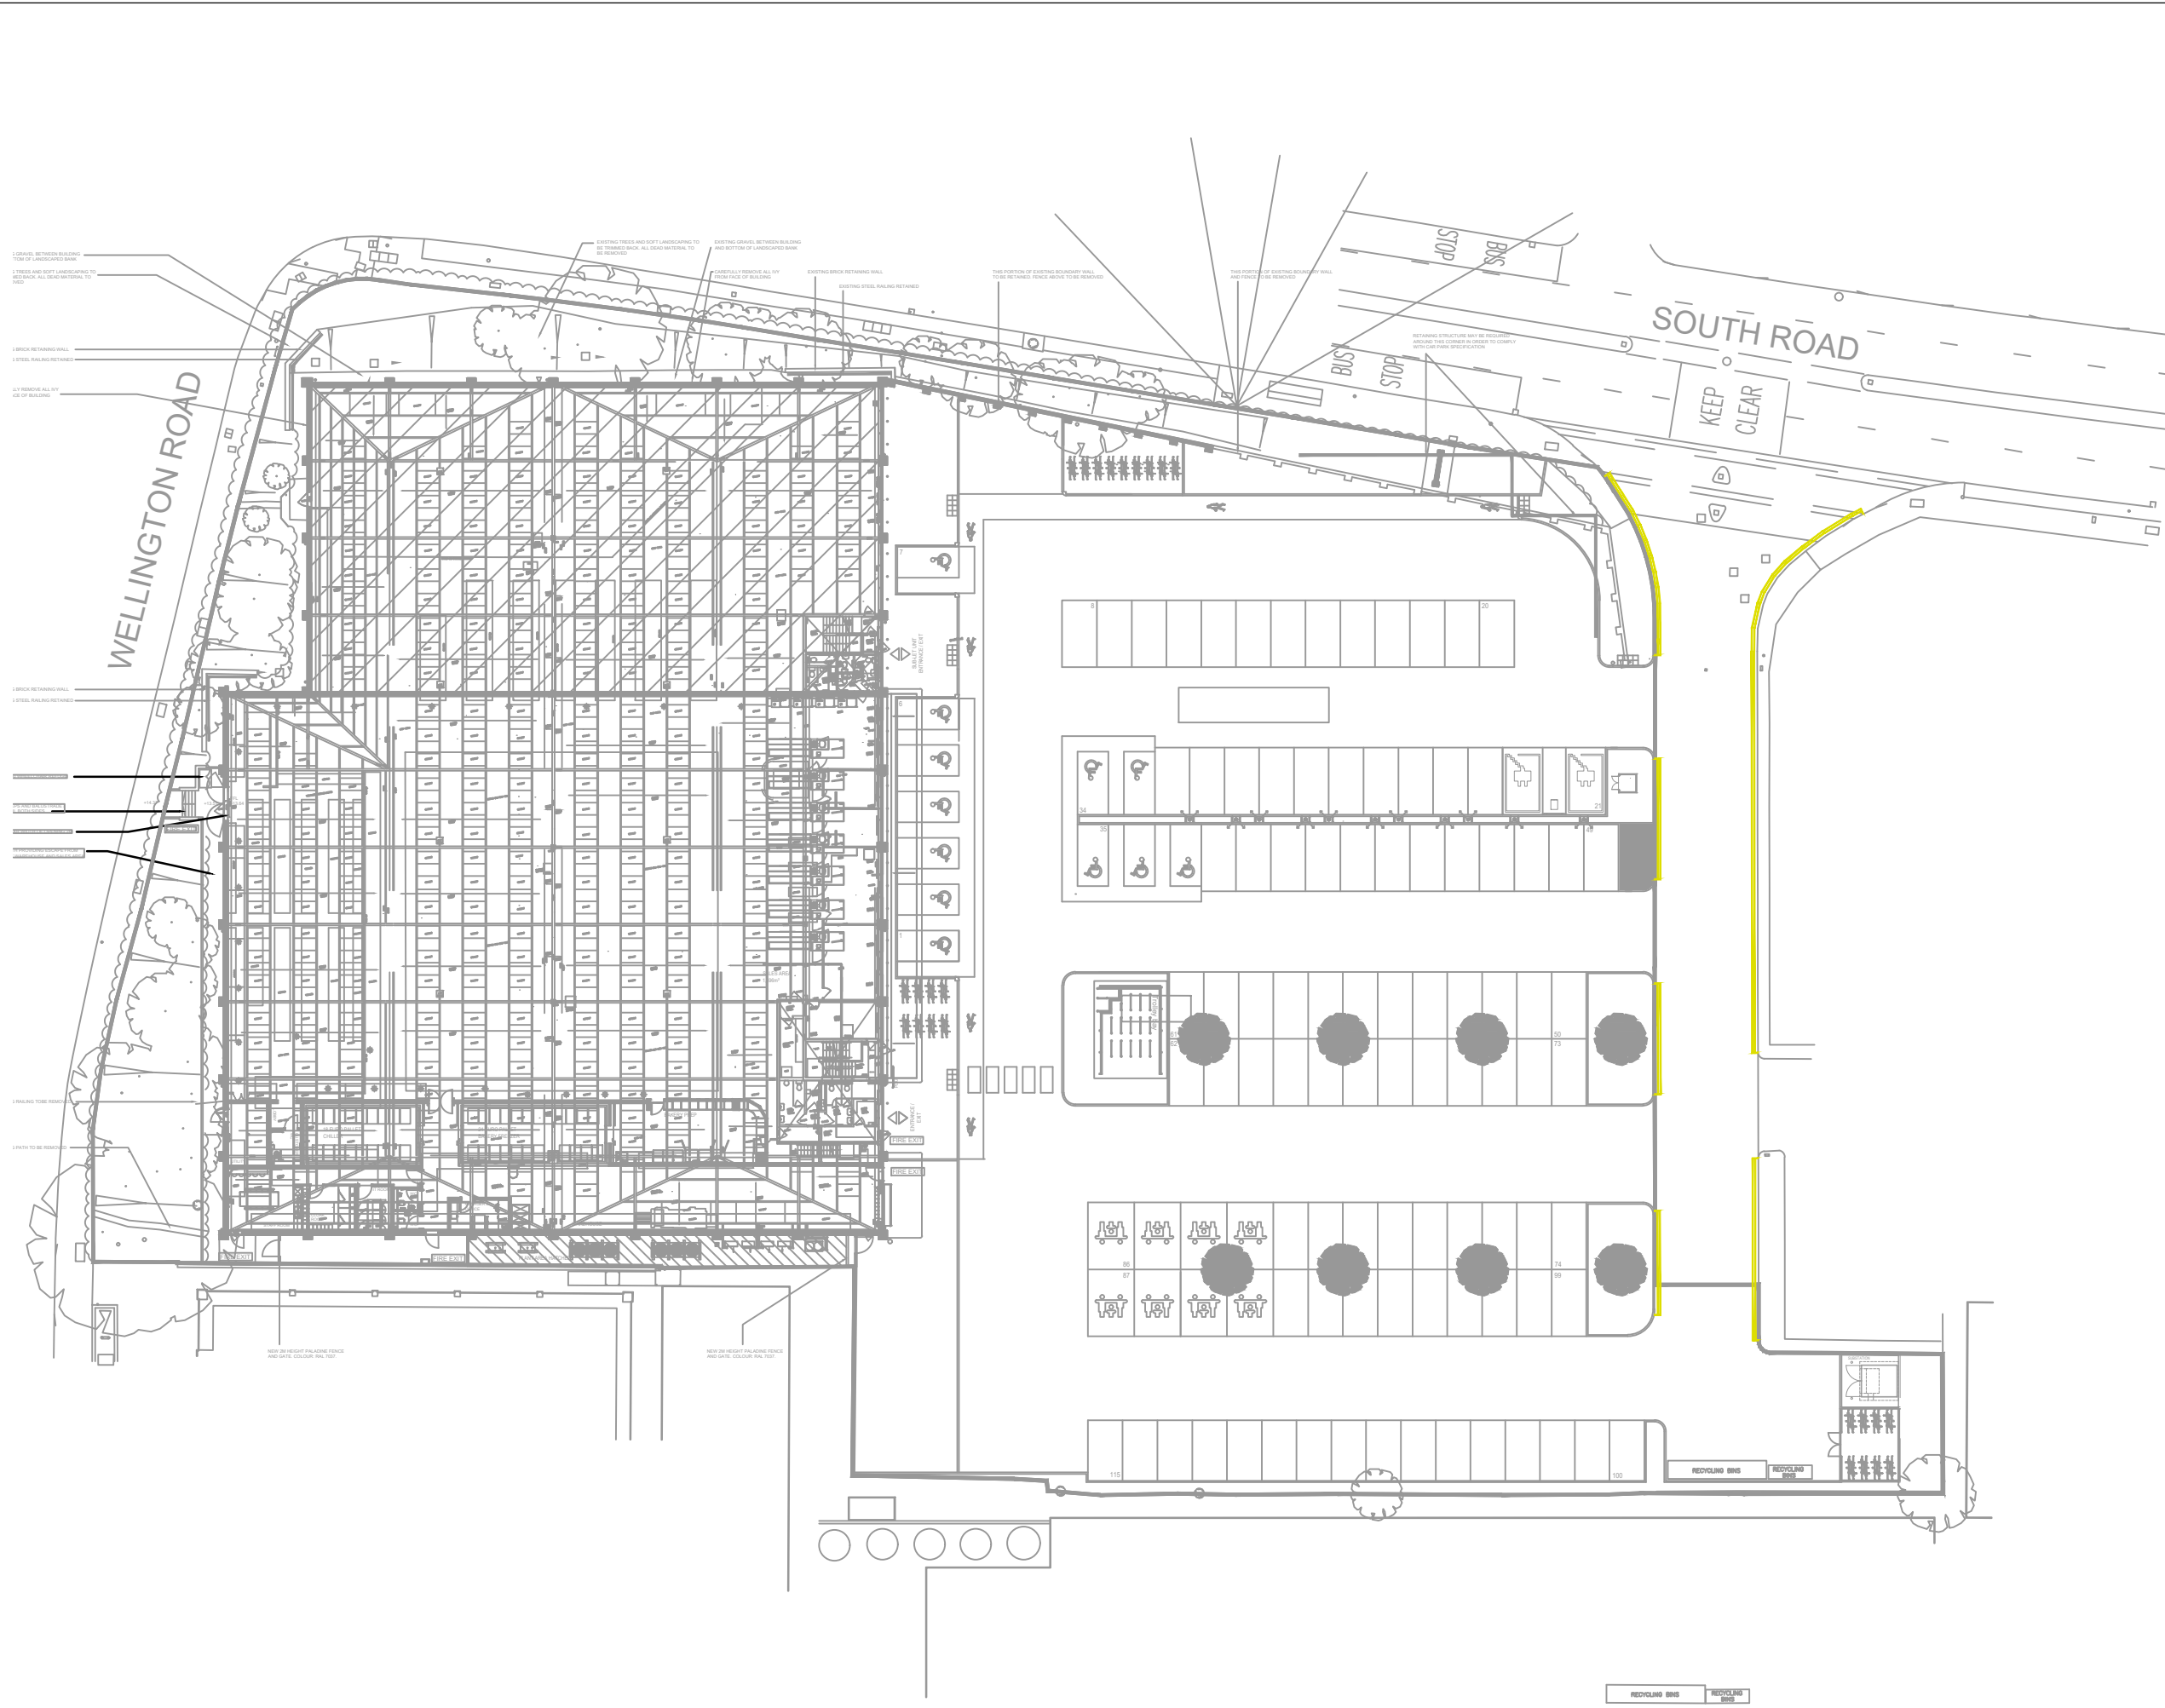

N:\Projects\lifulw 1807029\Drawings\1807029-SK01.dwg