


ALL DIMENSIONS ARE IN mm UNLESS NOTED OTHERWISE

N.G.R E: 516656 N: 172422

NOTES:

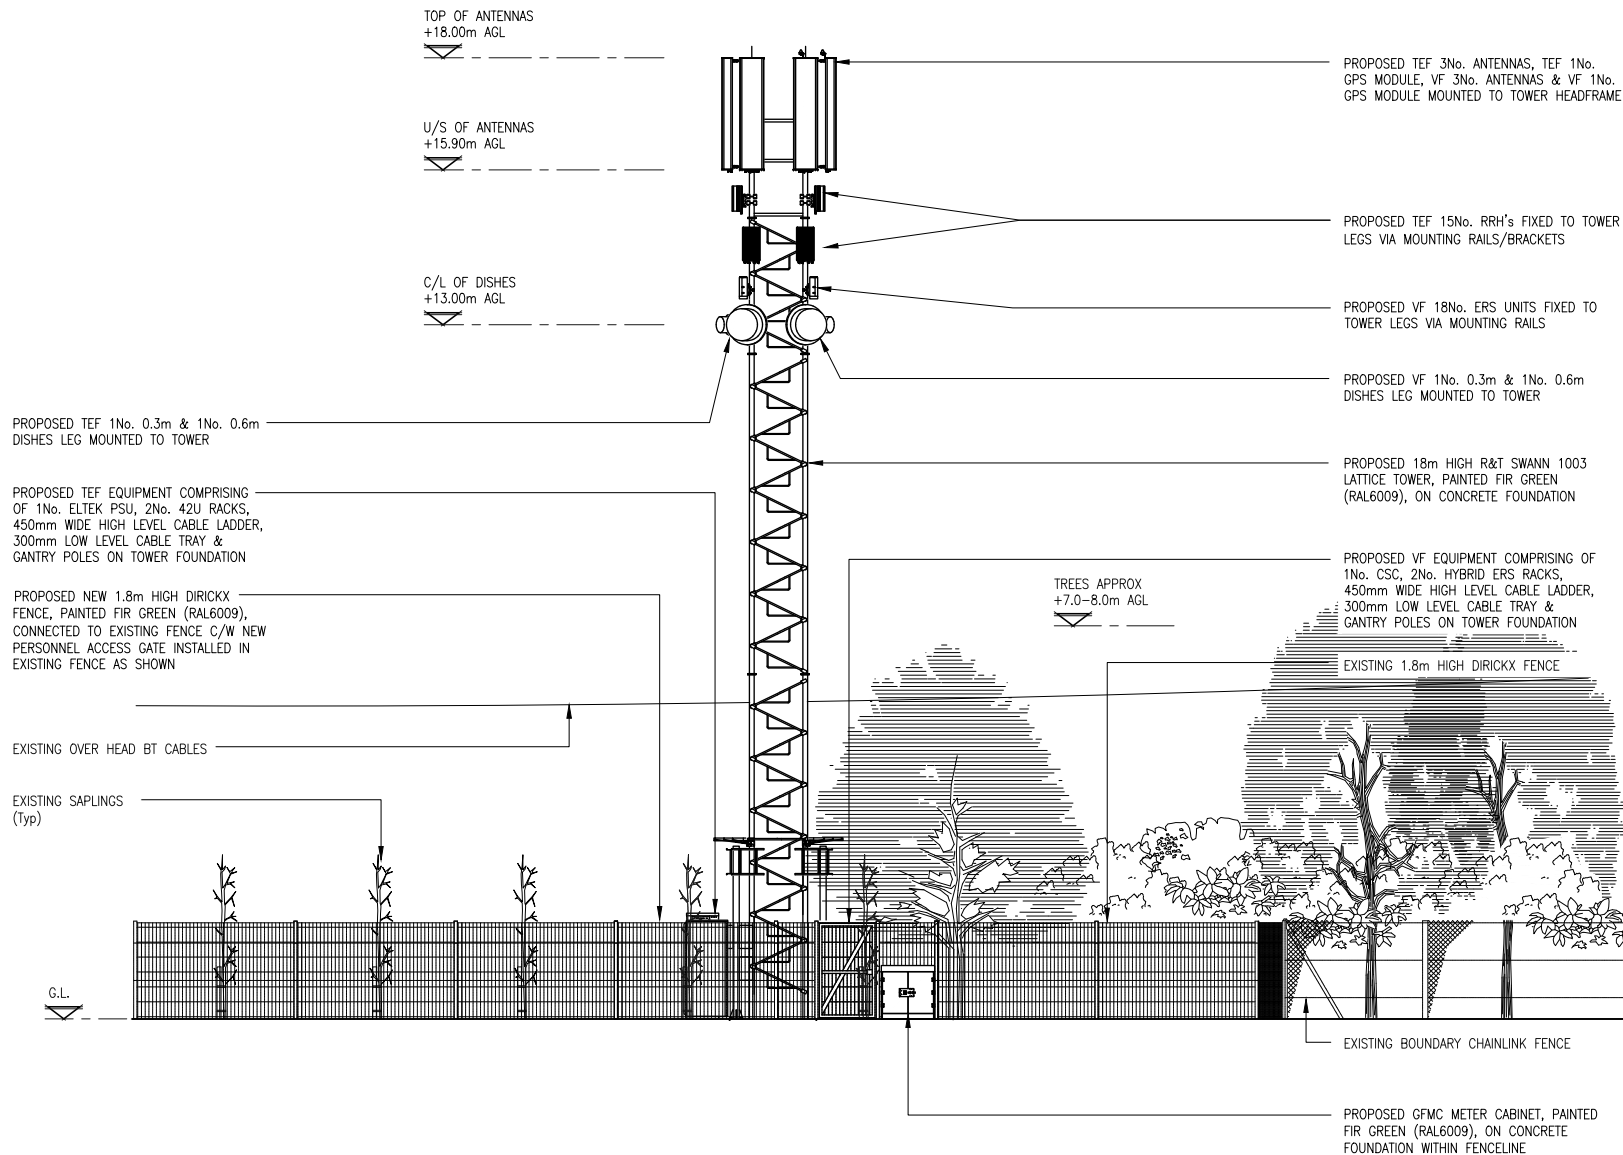

PROPOSED ELEVATION

1:100

**WARNING:** SDN0008 Revision 2.5 excludes ICNIRP dimensional compliance for massive MiMo 4G/5G or new TEF 5G. Dimensional compliance TBC by CORNERSTONE /TEF at a future date.

The drawings comply with Vodafone Standard ICNIRP guidelines.

Designed in accordance with CORNERSTONE document: SDN0009

A	Issued for Approval	PL	SB 17.07.19
REV	MODIFICATION	BY	CH DATE

**mono** #

MONO CONSULTANTS LIMITED  
No. 58 Cygnet Court  
Timothy's Bridge Road  
Strofford-upon-Avon  
Warwickshire  
CV37 9NW  
t. 44 (0)1789 206500  
f. 44 (0)1789 206529  
www.monoconsultants.com

**O2** **vodafone**

CORNERSTONE - LONDON

Cell Name Opt.

HAM SAILING CLUB -

Cell ID No

CORNERSTONE	TEF	VF
149008	43932	77168

Site Address / Contact Details

HAM FIELDS  
RIVERSIDE DRIVE  
RICHMOND  
TW10 7RX

Drawing Title: PROPOSED SITE ELEVATION

Purpose of issue: PLANNING Dwg Rev:

Drawing Number: 301 A

Surveyed By: GREENLIGHT Original Sheet Size: A3 Pack Issue:

Drawn: PL	Date: 17.07.19	Checked: SB	Date: 17.07.19	A
-----------	----------------	-------------	----------------	---