


NOTES

- The Copy right of this drawing is the property of Create and must not be copied otherwise reproduced without written consent.
- The contractor is responsible for checking dimensions, tolerances and references. Any discrepancy to be verified with the Architect before proceeding with the work.
- Do not scale drawing. Figured dimensions to be worked to in all cases.

FOR PLANNING

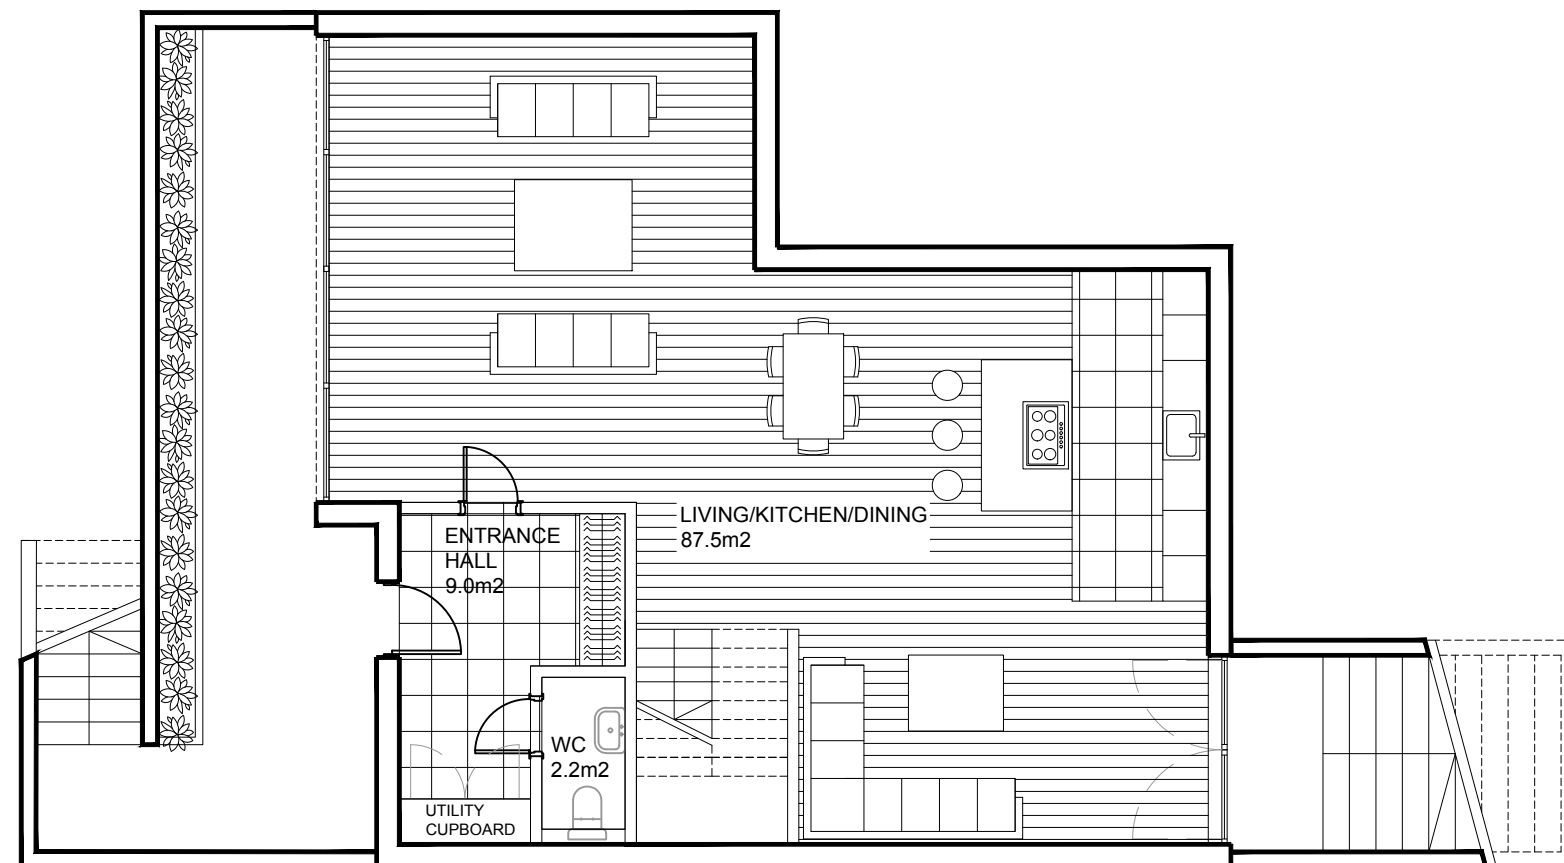

25.04.18	C	Issue for planning / NC / MW
30.01.17	B	Issue for planning / PG / MW
26.10.16	A	Issue for comments / PG / MW

date	rev	revision/author/checker
------	-----	-------------------------

client
Midco Holdings Ltd

project
217 Kingston Road

drawing
PLANNING APPLICATION
PROPOSED
LOWER GROUND FLOOR

drawing no	rev
195 2 PL(20) P-1	C

drawn	PG	checked	MW
-------	----	---------	----

scale @ A3	1:100	date	30.01.2017
------------	-------	------	------------

CREATE
DESIGN ARCHITECTURE
Wiggleworth House,
49 Southwark Bridge Road, London SE1 9RH
T: +44 (0)20 7031 0837
www.create-design.org